



SECTION A-A
SCALE 1:50

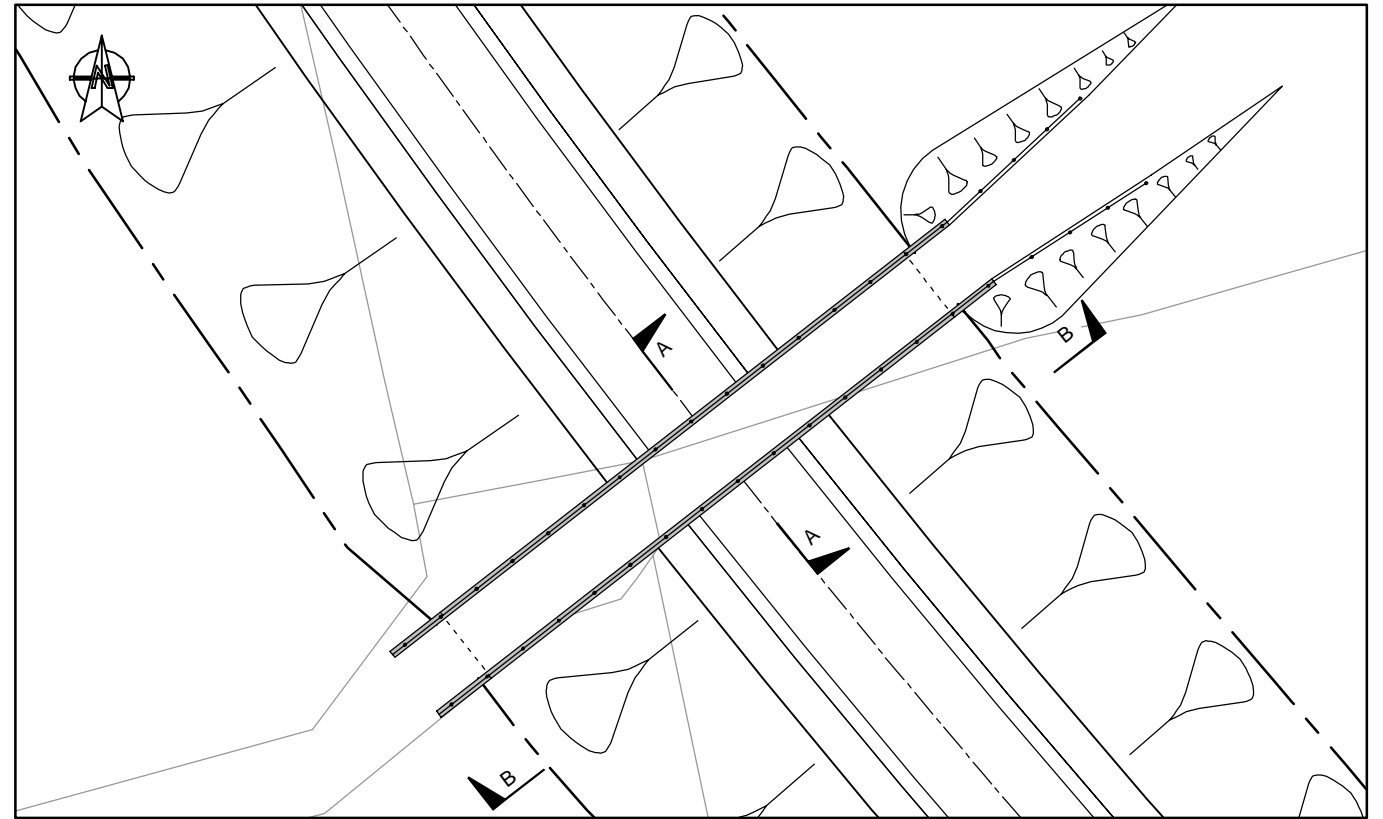

PLAN
SCALE 1:500

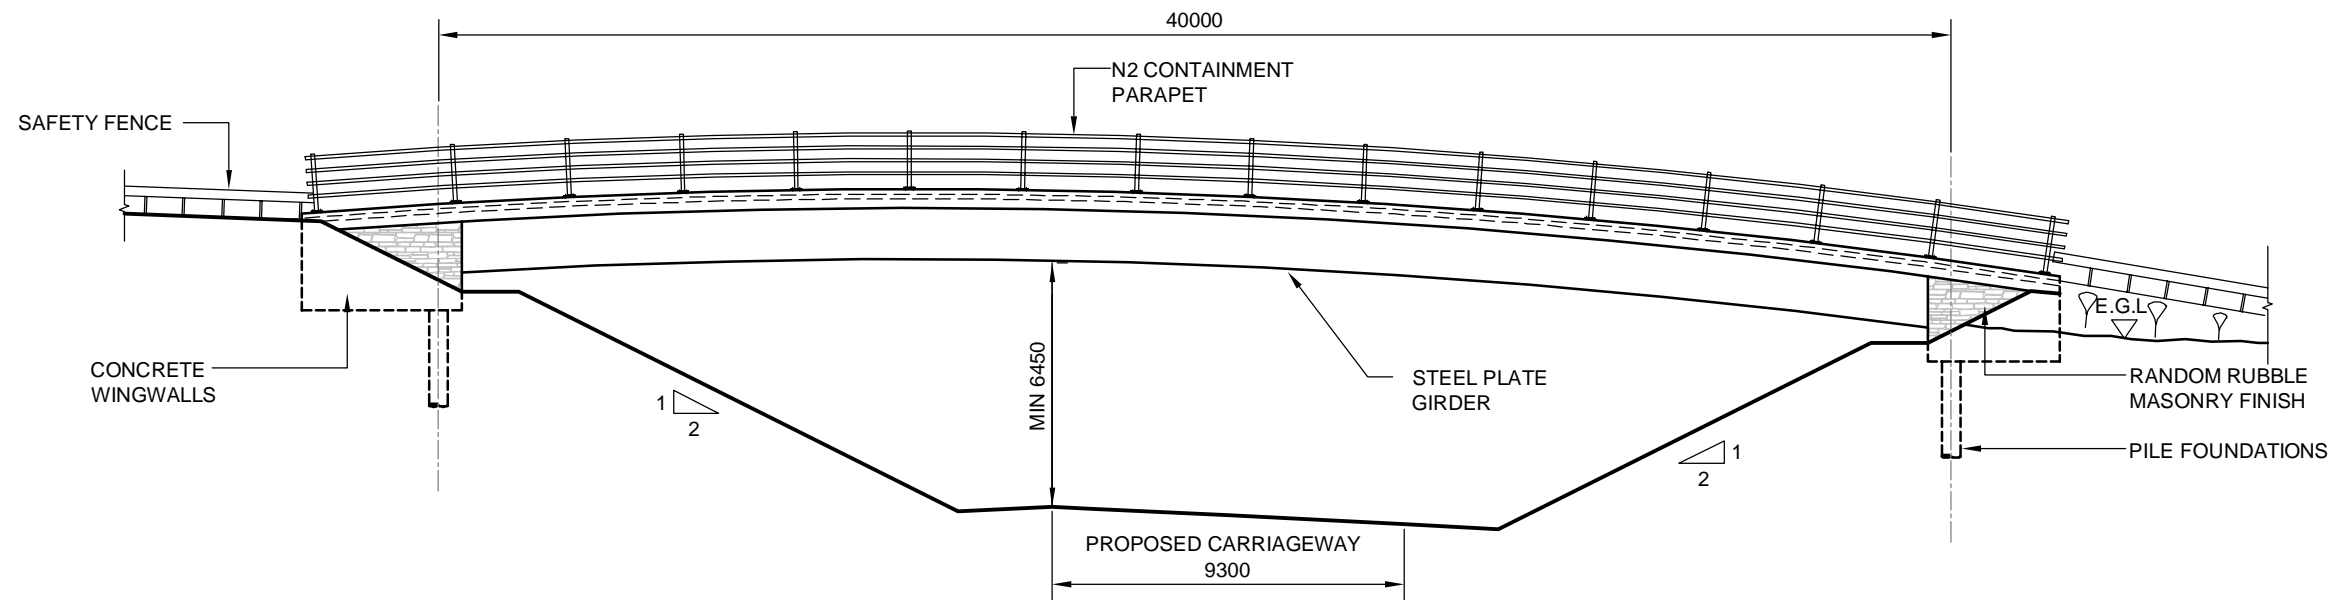

ELEVATION B-B
SCALE 1:200

| Rev | Date | Description | By | Chk | App |
|-----|----------|-------------------------------------------------------------------------------|-----|-----|-----|
| A | 27/11/14 | AMENDMENTS TO STRUCTURE ALIGNMENT FOLLOWING INCREASE IN HEADROOM REQUIREMENTS | WJH | TC | RT |

- Notes:
1. ALL DIMENSIONS ARE IN MILLIMETERS UNLESS NOTED OTHERWISE.
 2. THIS DRAWING WAS PRODUCED USING AUTOCAD AND SHOULD ON NO ACCOUNT BE AMENDED BY HAND.

PARSONS BRINCKERHOFF

29 Cathedral Road
Cardiff
CF11 9HA
Tel: 44-(0)29-2082-7000
Fax: 44-(0)29-2082-7001

Client: **WELSH GOVERNMENT**
Project: **LINKS TO ST ATHAN AND CARDIFF AIRPORT ENTERPRISE ZONE**

Title: **FIVE MILE LANE IMPROVEMENTS SUTTON FACH FARM ACCOMMODATION UNDERBRIDGE**

| | |
|------------------------------|----------------------------|
| Drawn: BJ | Checked: TMC |
| Designed: HH | Approved: RT |
| Date: 19/09/2014 | Scale: A3 Sheet: 1 OF 1 |
| Project Number: 3512646D-HHC | Drawing Number: Figure 3.3 |
| | Revision: A |