



The Former Cowbridge Comprehensive School Cowbridge

Draft Tree Protection Plan

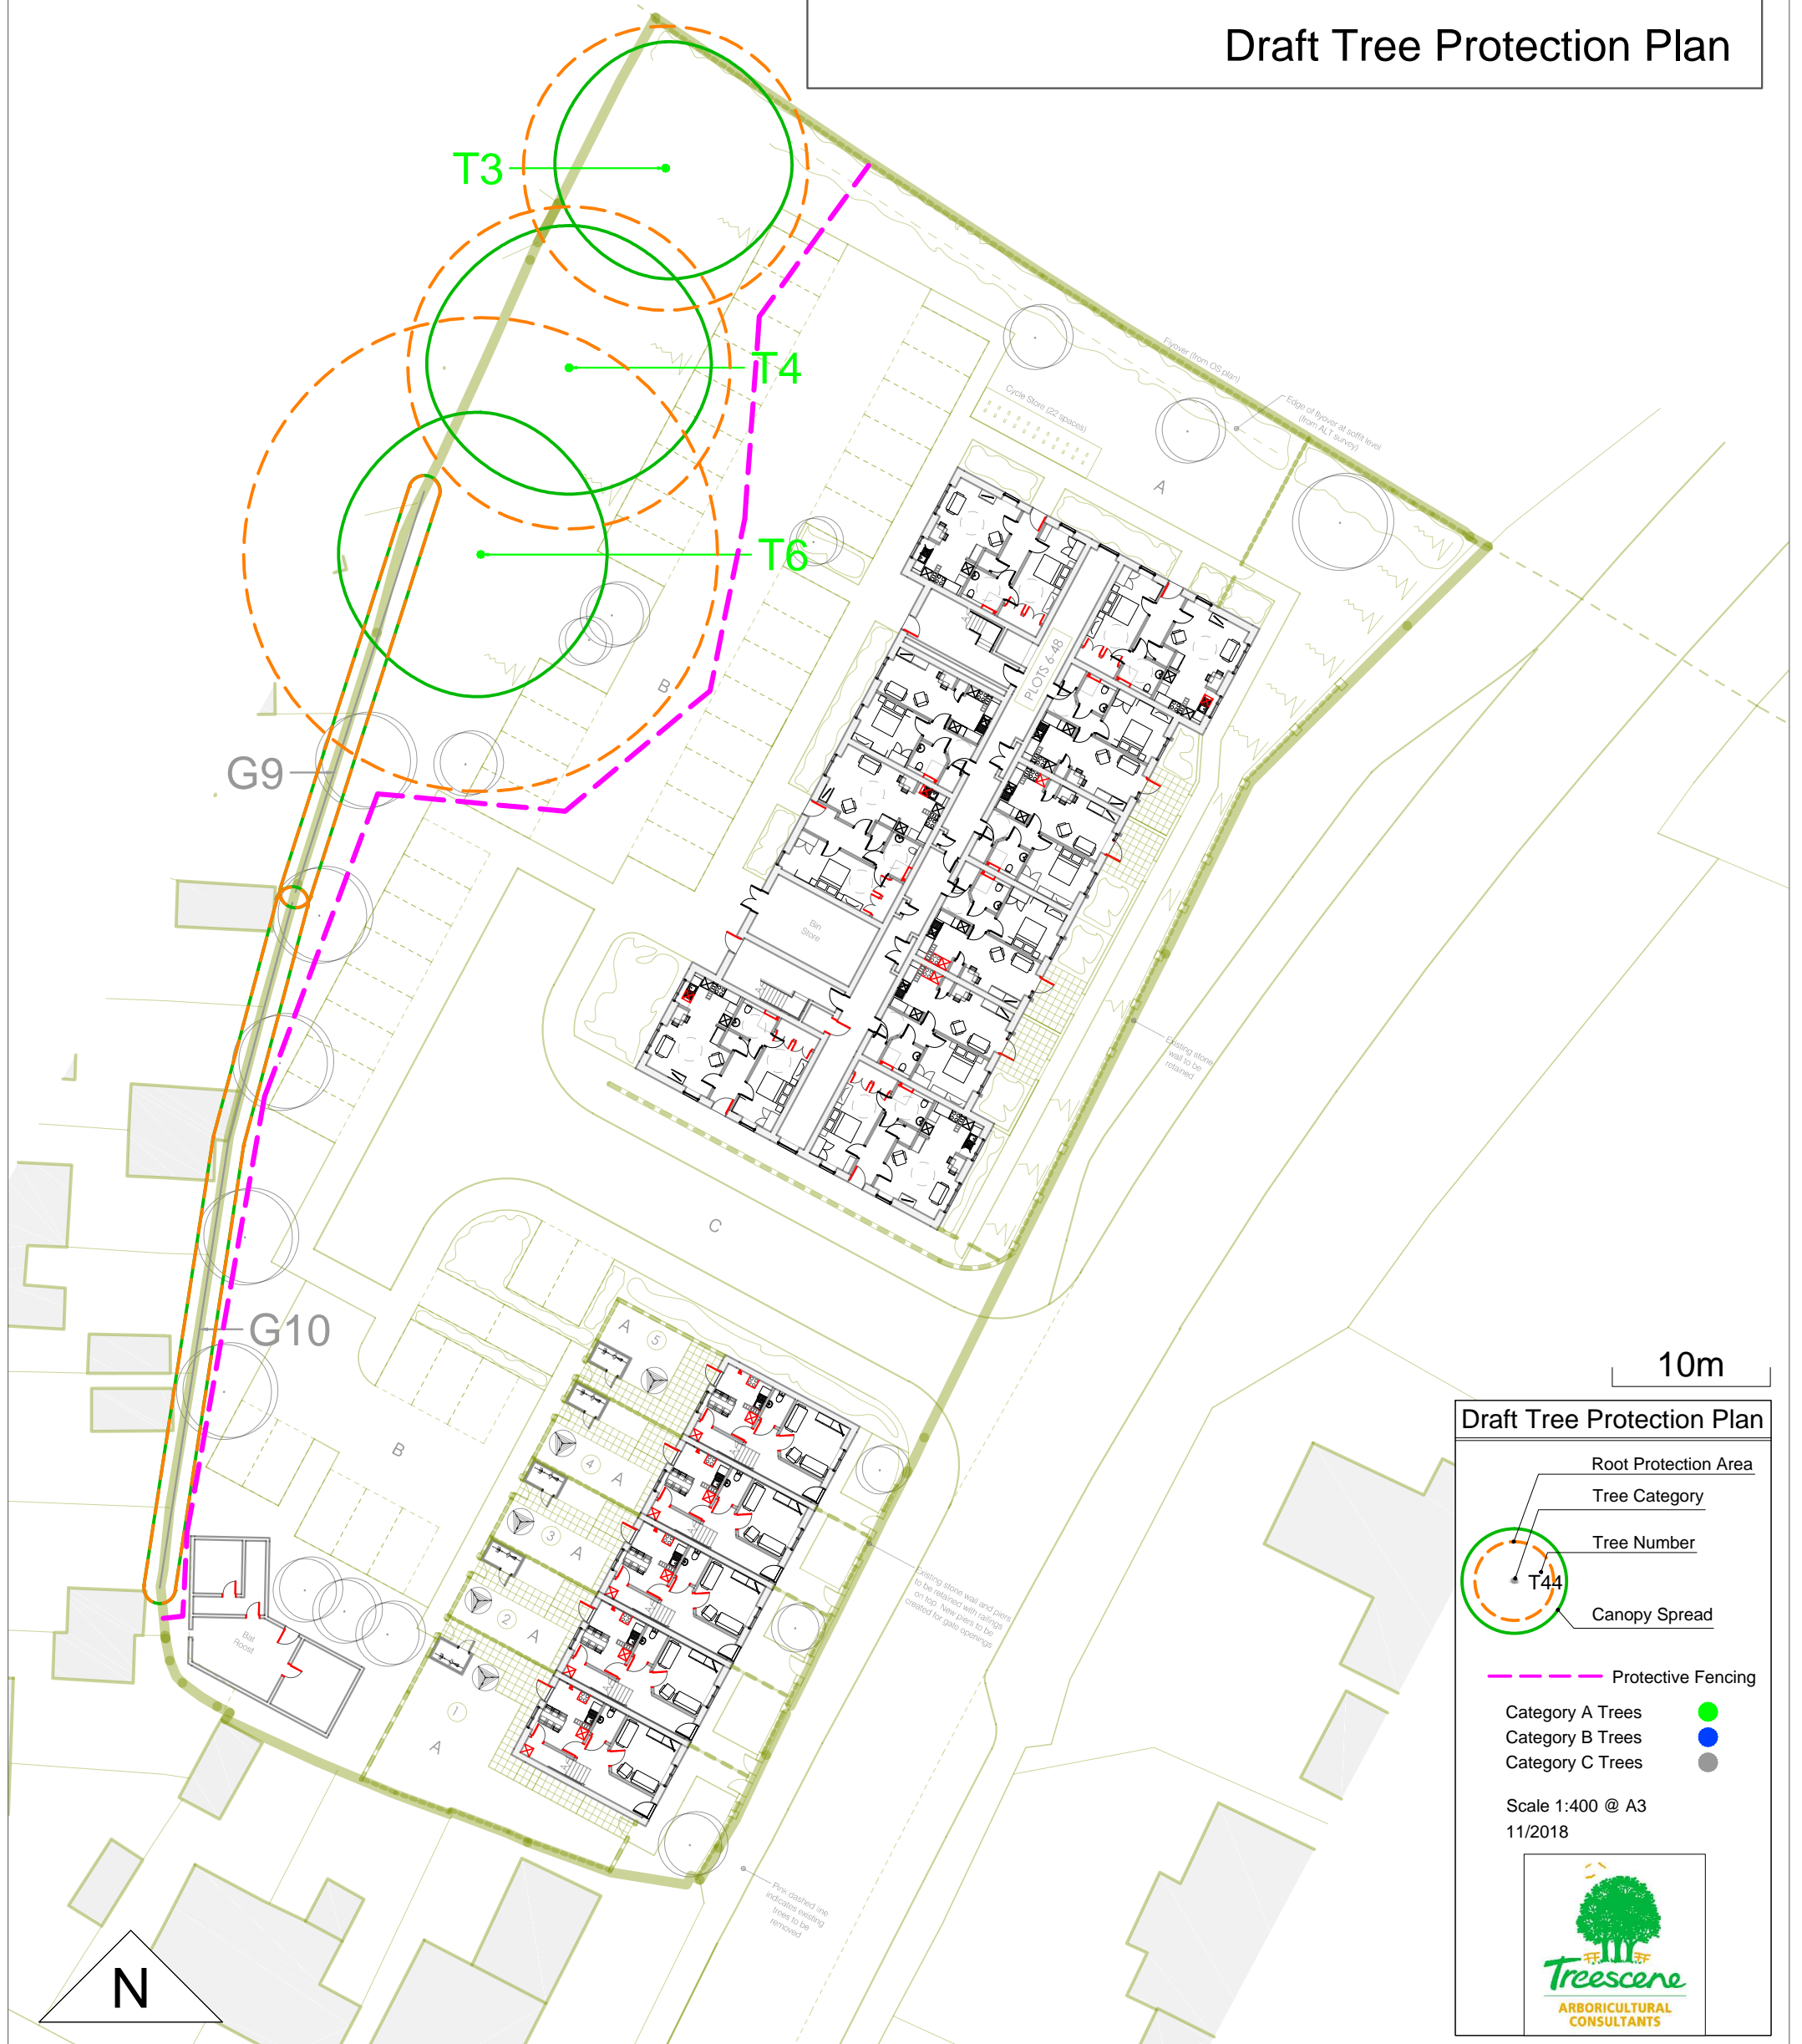

10m

Draft Tree Protection Plan

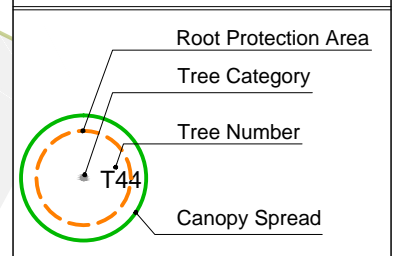

- Protective Fencing
- Category A Trees ●
- Category B Trees ●
- Category C Trees ●

Scale 1:400 @ A3
11/2018

