


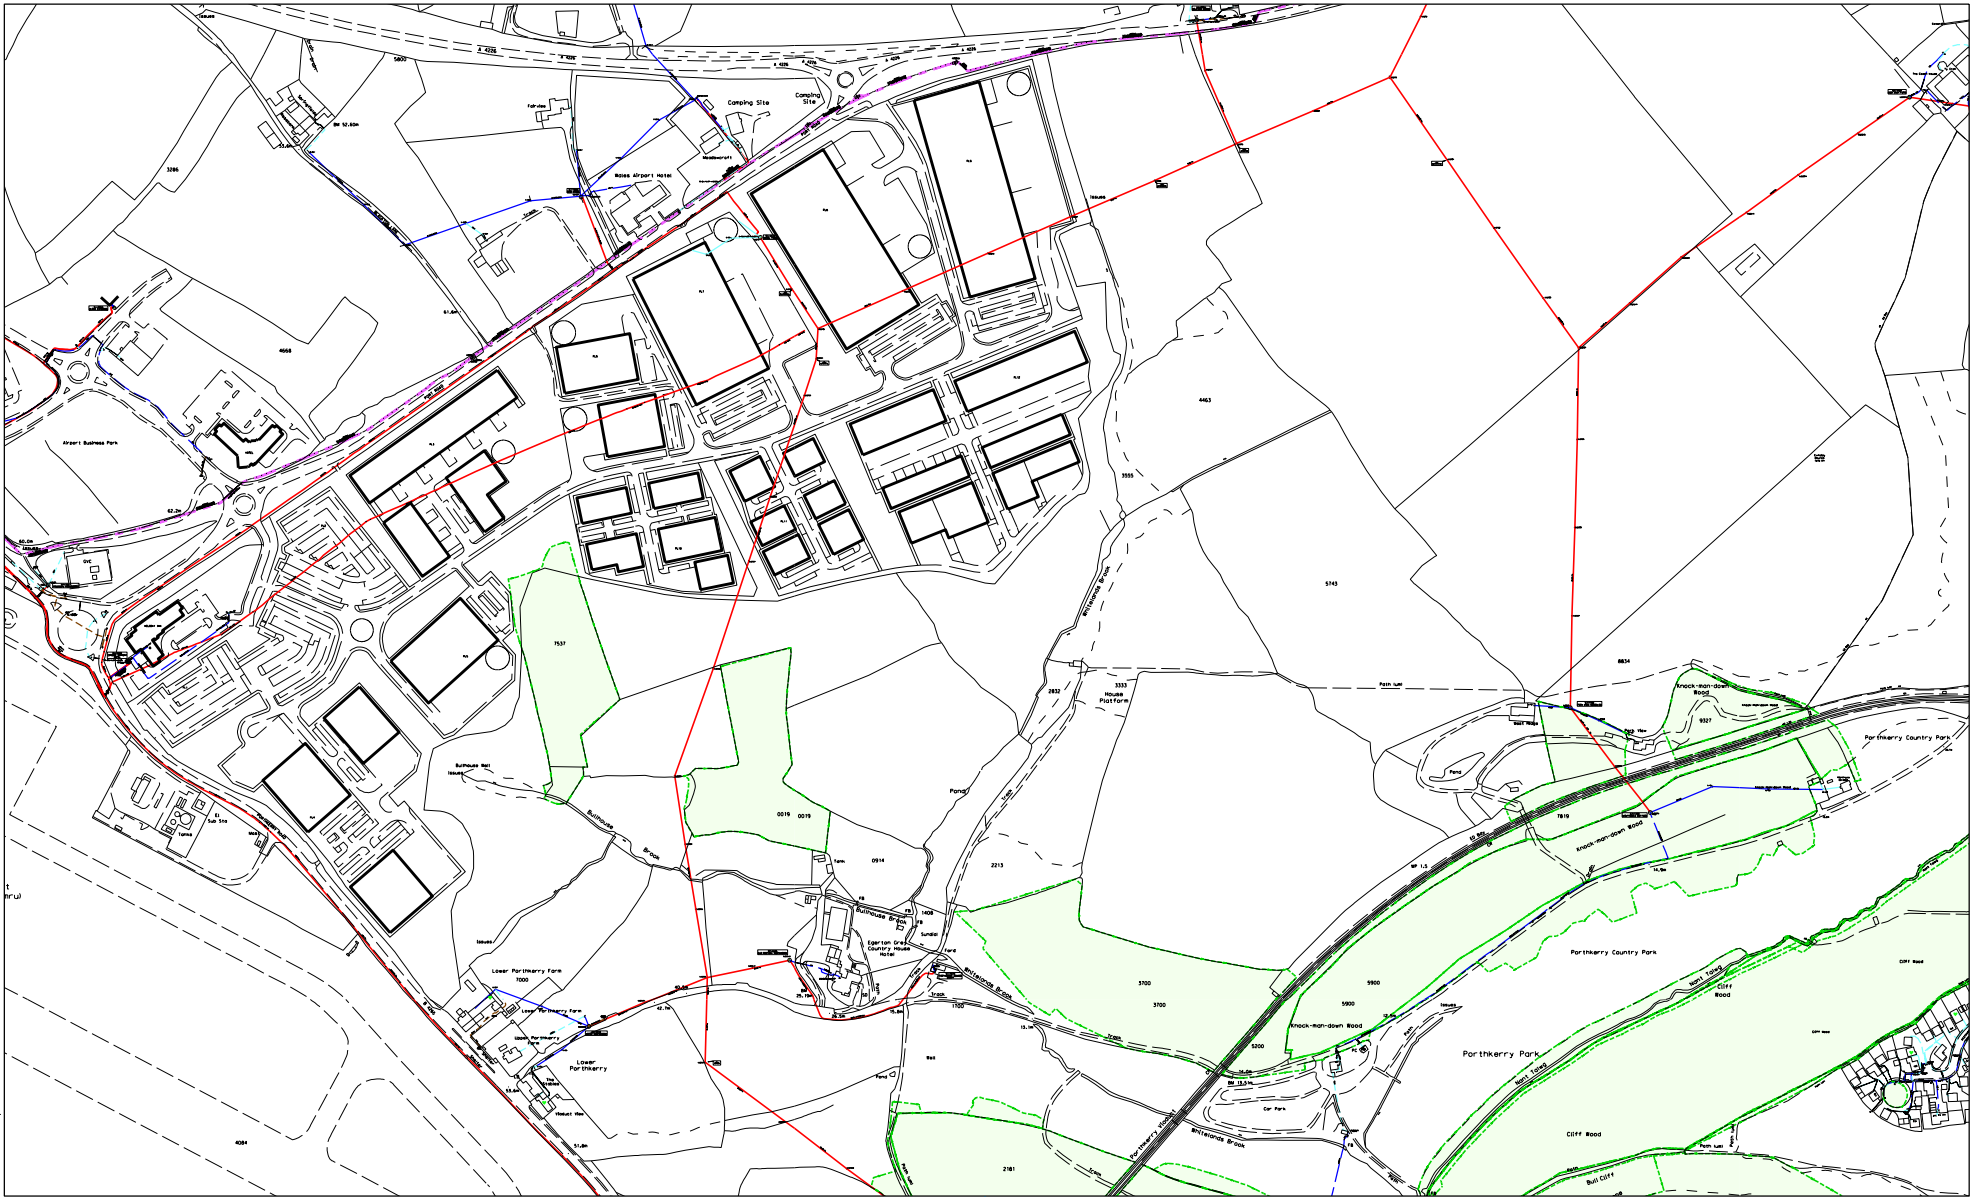

Based upon the Ordnance Surveys map with the permission of the Controller of Her Majesty's Stationery Office. Crown Copyright Reserved.  
 Western Power Distribution, Avonbank, Feeder Road, Bristol. BS2 0TB. Licence Nos. 100022488, 100024877, 100021807, 100022432.  
 CARE SHOULD BE EXERCISED TO ENSURE THE PRECISE POSITION OF THE WPD APPARATUS IF WORK IS TO BE EXECUTED IN ITS VICINITY. If in doubt, contact your local WPD office.

Information is given as a guide only  
 and it's accuracy cannot be guaranteed.

PLEASE NOTE: This plan ONLY shows assets owned by Western Power Distribution.  
 Electricity assets owned by IDNO's (Independent Network Operators)  
 MAY be present in this area.



SURF TELECOMS APPARATUS	OVERHEAD LINE	PL SERVICE	UNDERGROUND CABLE	PME Earth	Pole Mounted Transformer
PILOT CABLES	LV HV (11kV) HV (33kV) HV (66kV) HV (132kV)	LV HV (11kV) HV (33kV) HV (66kV) HV (132kV)	UNDERGROUND CABLE	Underground Earth	Ground Mounted Transformer

\* ADVICE SHOULD BE SOUGHT FROM THE WESTERN POWER DISTRIBUTION CONTACT CENTRE S.WEST (0845 601 2989) FOR ANY WORK THAT IS TO TAKE PLACE IN PROXIMITY TO 132kV UNDERGROUND CABLES AND 132kV OVERHEAD LINES

DATE: 29/04/2021  
 SCALE 1:8000  
 DRAWN BY:  
 TITLE:  
 PLOT CENTRE: 308169.992,167410.183

@ A4

**WESTERN POWER DISTRIBUTION**  
*Serving the Midlands, South West and Wales*

WPD Copyright: This copy has been made by or with the authority of Western Power Distribution (WPD) pursuant to Section 47 of the Copyright Designs and Patents Act 1988 unless that Act provides a relevant exception to copyright the copy must not be copied without prior permission of the copyright owner.