

# PROPOSED GROUND MOUNTED SOLAR PV DEVELOPMENT


REF:2019005DA




EXISTING BLOCK PLAN





JULY 2019

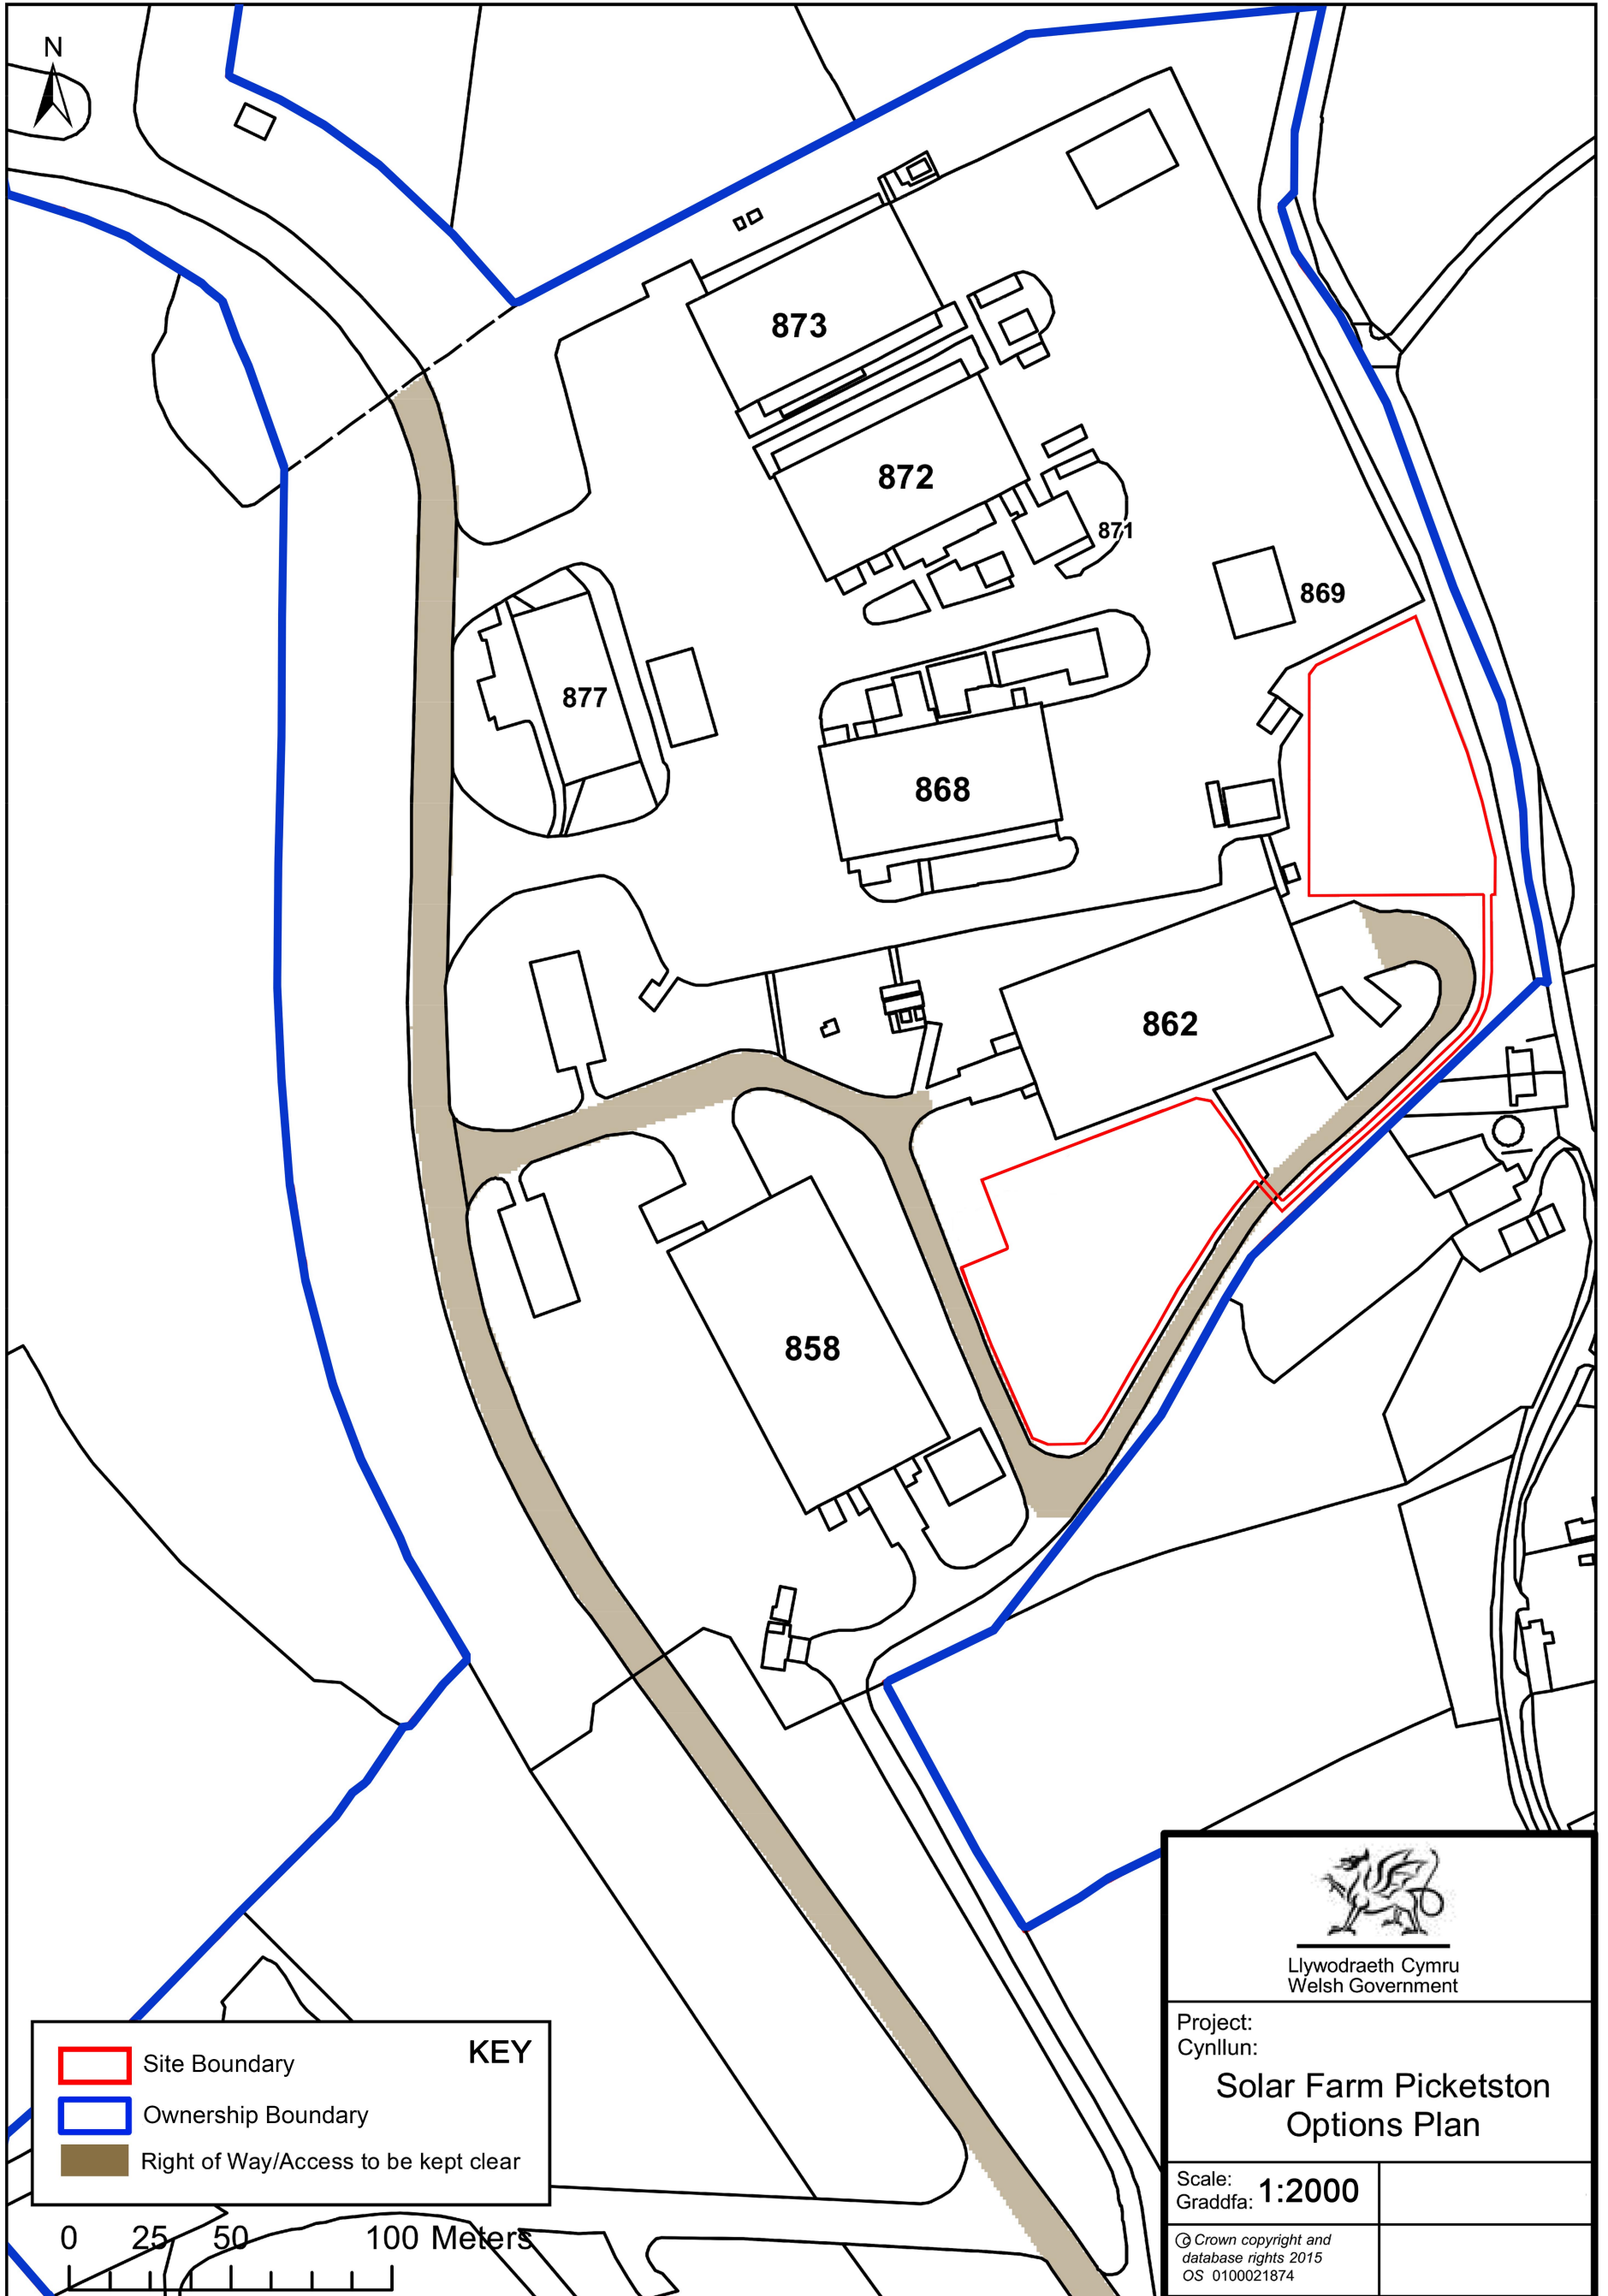Cenin Renewables, Parc Stormy, Bridgend, CF33 4RS



	Site Boundary	<b>KEY</b>
	Ownership Boundary	
	Right of Way/Access to be kept clear	

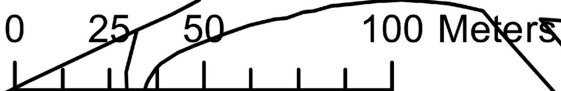

 Llywodraeth Cymru Welsh Government	
Project: Cynllun: <b>Solar Farm Picketston Options Plan</b>	
Scale: Graddfa:	<b>1:2000</b>
<small>© Crown copyright and database rights 2015 OS 0100021874</small>	