


- Notes:**
1. Broxap 'Sheffield Style' Cycle Rack (5 hoop rack), BXMW/GS or equal approved; galvanised steel finish.
Rack to be base plate fixed, as per Manufacturers Design & Specification.
Finishes to be galvanised.
 2. Insitu concrete surfacing and foundation work as per Engineers Design & Specification.

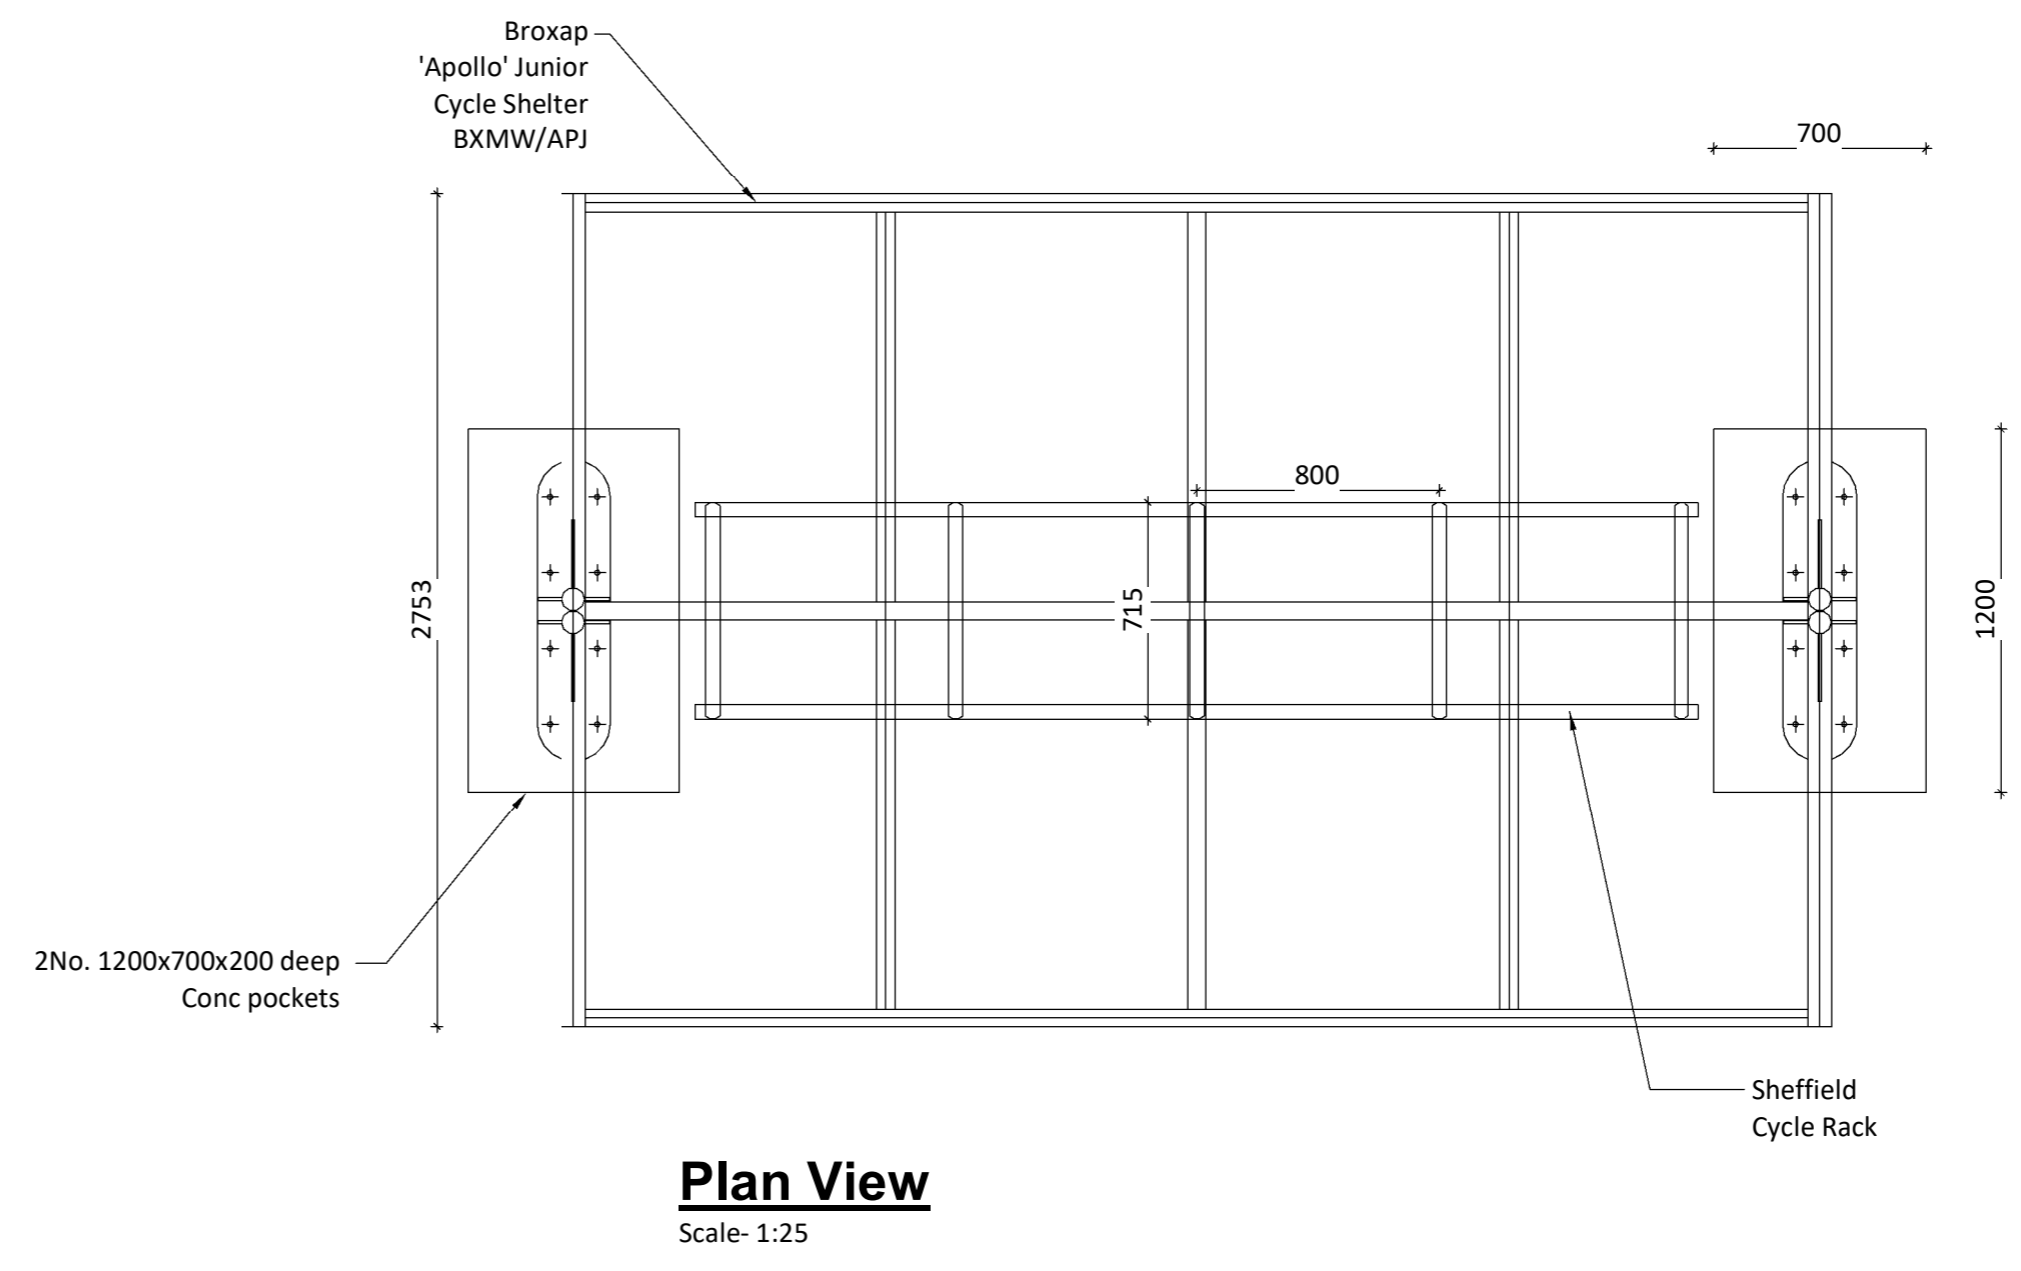

PL	PL04	09/09/20	Amended for Planning Issue	REVISED BY	CS
S4	P01	07/09/20	For Stage 3 Issue	CHECKED BY	JP
PL	PL03	07/08/20	For Planning	ORIGINATOR NO	152853
STATUS	REV	DATE	DESCRIPTION		

CLIENT: Vale of Glamorgan Council

CONSULTANT:
STRIDE TREGLOWN
www.stride-treglow.com © Stride Treglow Limited 2020

PROJECT:
St Nicholas Primary School

DRAWING TITLE:
Cycle Shelter and Stands

SUITABILITY STATUS: PL : Authorized and accepted
SCALE: 1 : 25@A2

DRAWING USAGE:
PROJECT - ORIGINATOR - VOLUME - LEVEL - TYPE - ROLE - CLASS - NUMBER STATUS, REVISION
SNPS-STL-XX-XX-DR-L-9401 PL_PL04