


Compound and Enclosure - Typical Elevation Detail

Scale- 1:50




Plant Store

Scale- 1:50

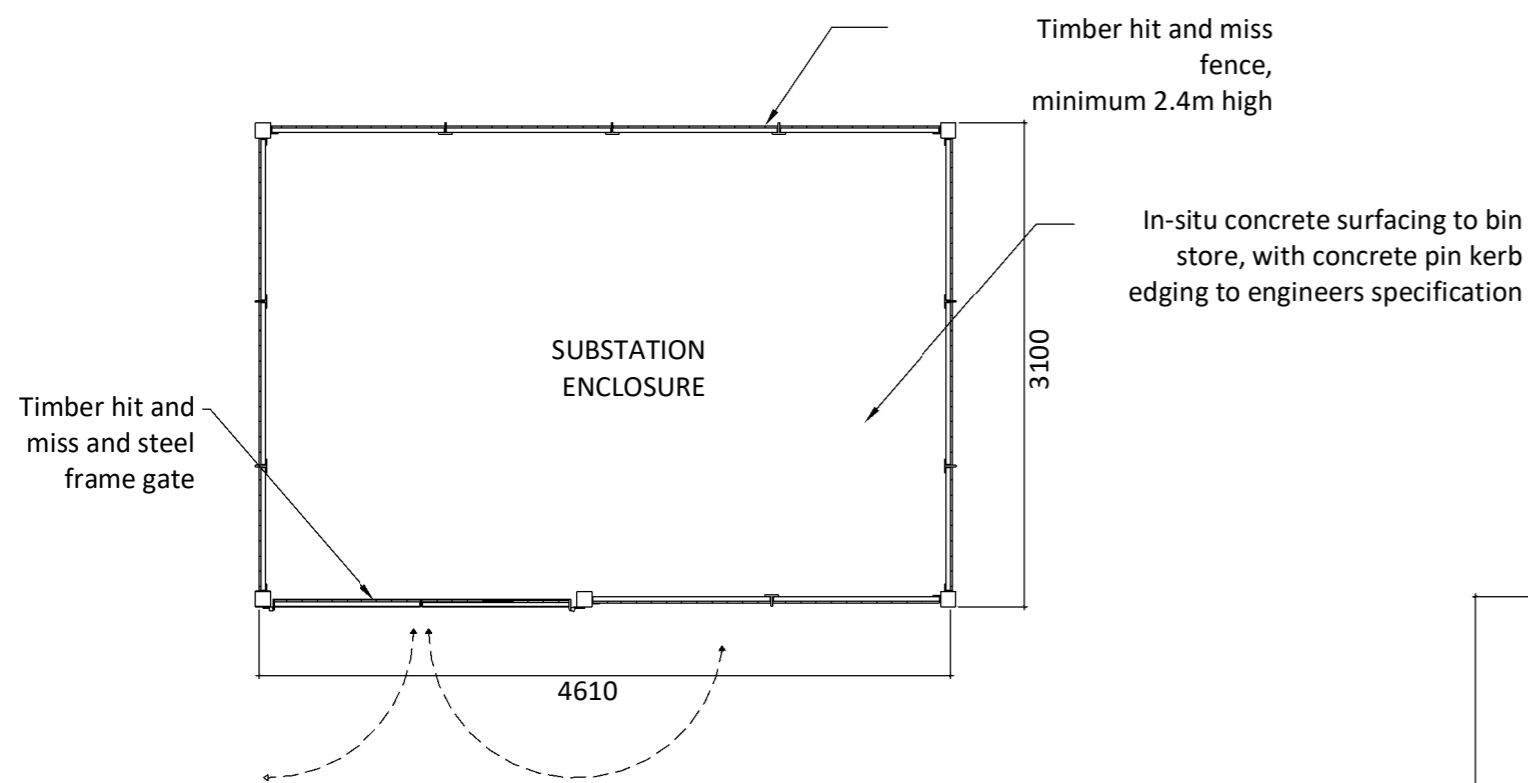

Substation Enclosure


Scale- 1:50

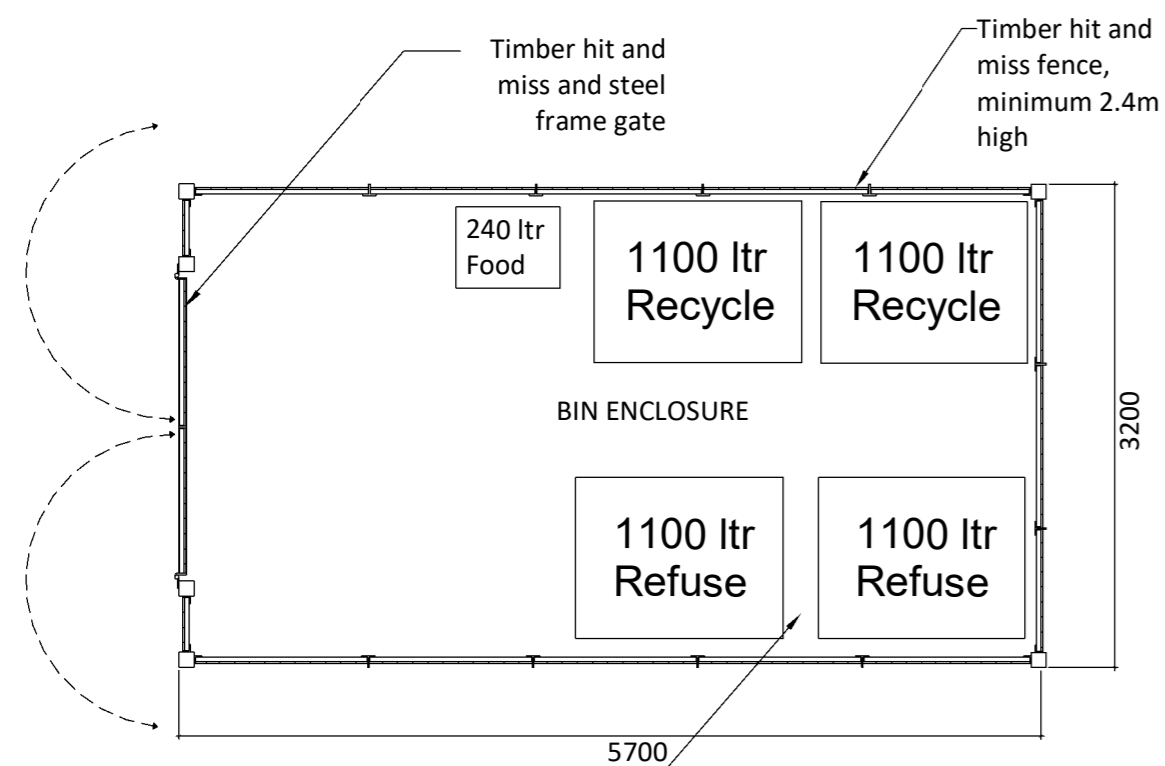

In-situ concrete surfacing to bin store, with concrete pin kerb edging to engineers specification

Bin Enclosure - Plan View

Scale- 1:50

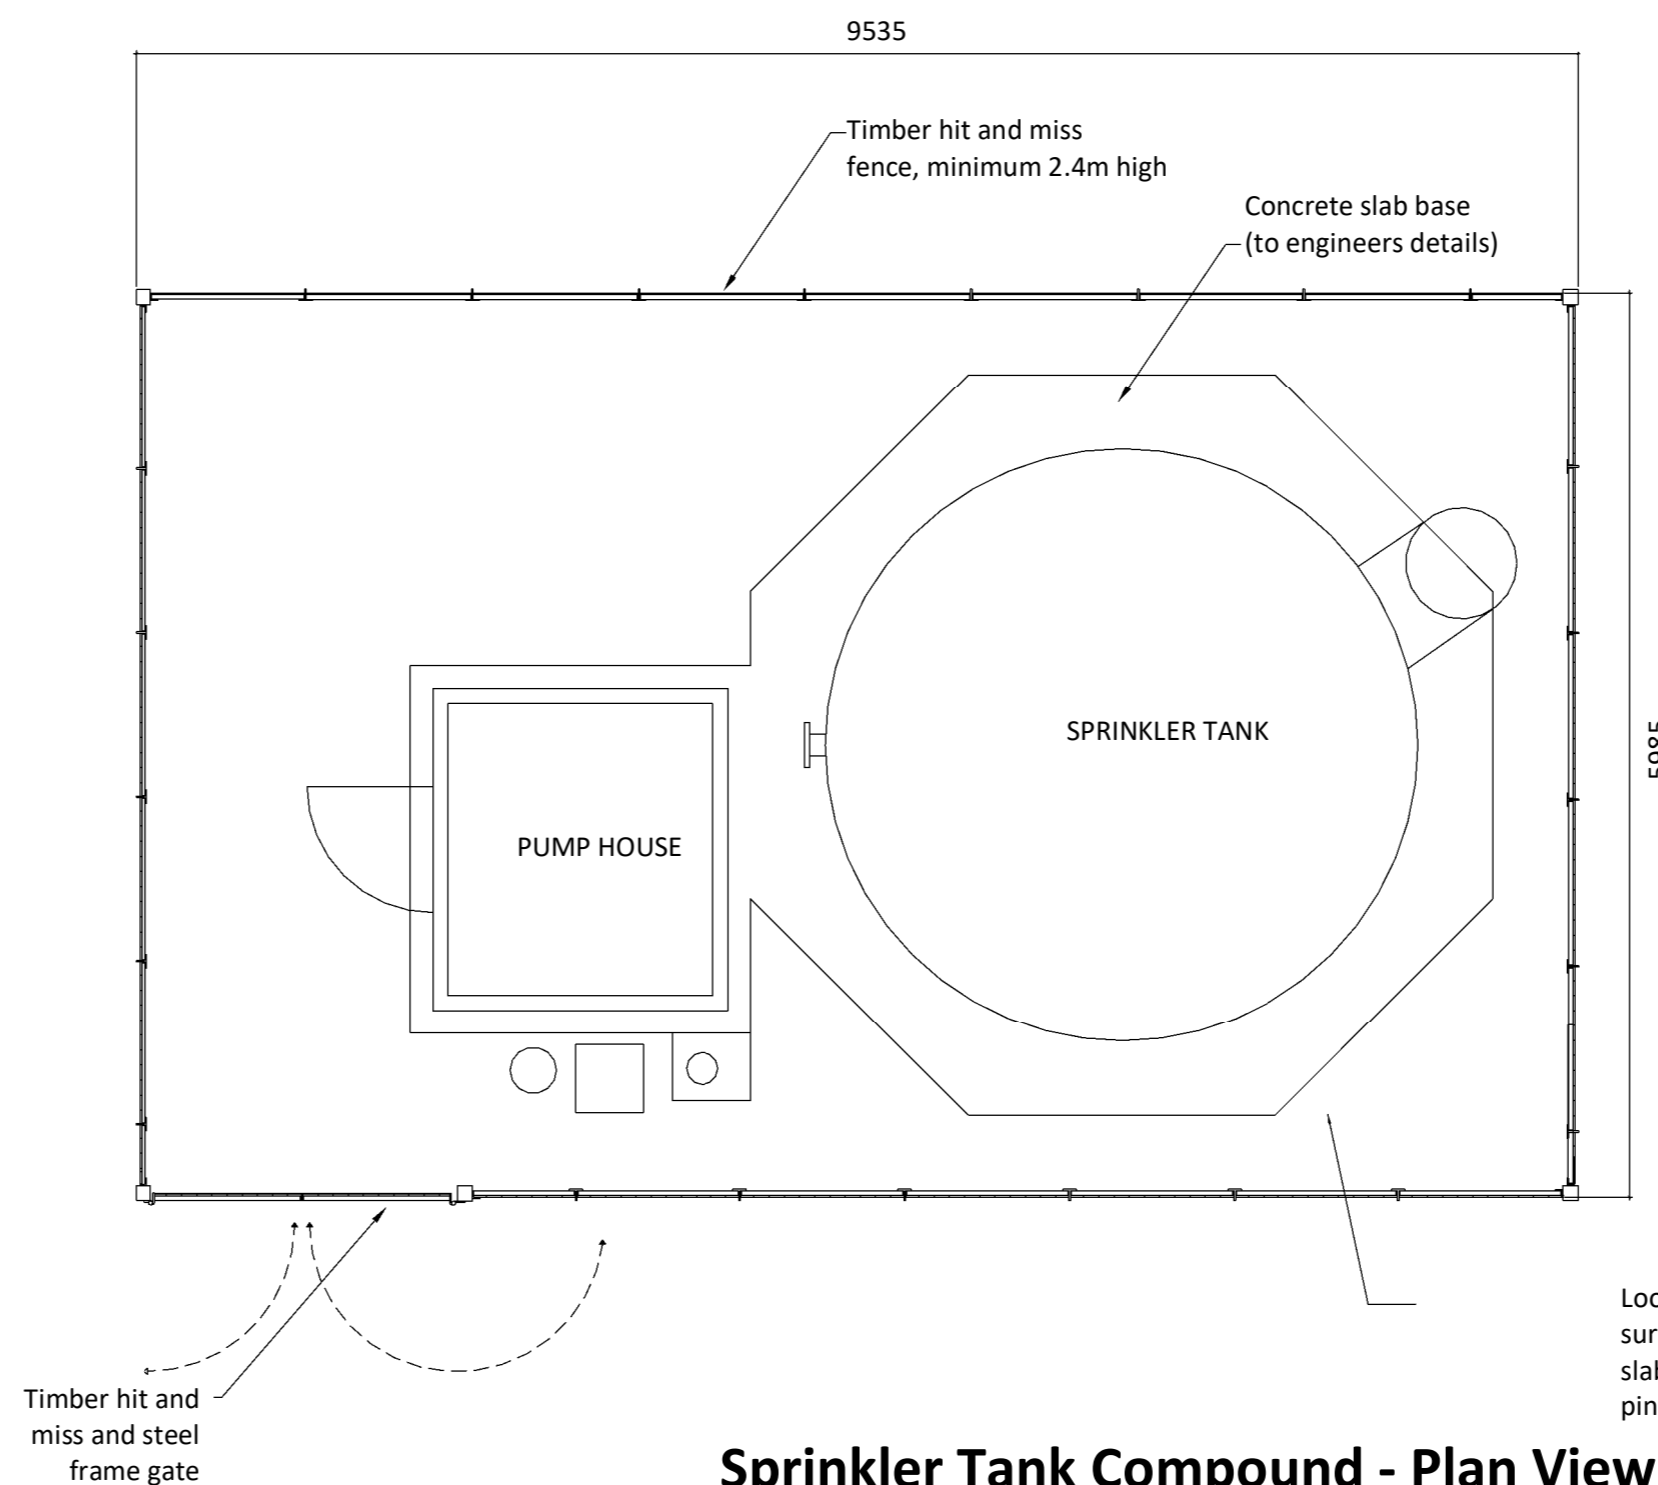

Loose gravel surfacing surrounding the concrete slab. Edged with a concrete pin kerb at 50mm wide.

Sprinkler Tank Compound - Plan View

Scale- 1:50

PL	PL04	09/09/20	Amended for Planning Issue
S4	P01	07/09/20	For Stage 3 Issue
PL	PL03	07/08/20	For Planning
STATUS	REV	DATE	DESCRIPTION

CLIENT

Vale of Glamorgan Council

REVISOR

CHECKED BY

ORIGINATOR NO

152853

CONSULTANT

STRIDE TREGLOWN

www.stride-treglown.com © Stride Treglown Limited 2020

PROJECT

St Nicholas Primary School

DRAWING TITLE

Bin Enclosure, Sprinkler Tank Enclosure, Substation and Plant Store

SUITABILITY STATUS

PL : Authorized and accepted

SCALE

1 : 50@A2

DRAWING USAGE:

PROJECT - ORIGINATOR - VOLUME - LEVEL - TYPE - ROLE - CLASS - NUMBER STATUS, REVISION

SNPS-STL-XX-XX-DR-L-9402 PL_PL04