



1 Proposed Elevation 01
1 : 100



2 Proposed Elevation 02
1 : 100




3 Proposed Elevation 03
1 : 100



4 Proposed Elevation 04
1 : 100

Materials Key

1. Red Facing Brickwork
2. PPC Aluminium windows / Doors / Curtain / Louvres
3. Coloured Glass Faced Spandrel Panels
4. Brushed Stainless Steel Building Signage (Individual Letters)
5. Colour coated metal cladding panels - Colour 01 - Mid Grey
6. Colour coated metal cladding panels - Colour 02 - Dark Grey
7. Parapet capping
8. Rooflights
9. Passive ventilation cowls
10. PPC Aluminium standing seam roof with PPC eaves flashings
11. Feature glass entrance canopy
12. PPC Ventilation Louvre
13. Freestanding PPC Metal Canopies
14. PPC Rectangular Aluminium Down Pipes
15. Bird / Bat Boxes

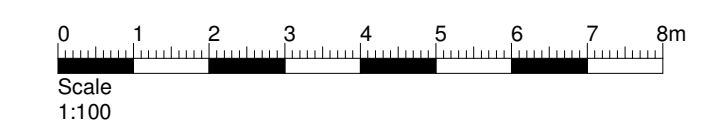

Planning

STATUS

S3 - Issued for Comment

PDA Job No:
19128

C4328 - PDA - V1 - XX - DR - A - 05 - 2000 D

Cardiff, Swansea, London t +44 (0)33 33 201 001 www.powelljdoobson.com @PDArchitects

Contract: Barry Waterfront
Primary School, Vale of Glamorgan
Title: Proposed Elevations

Scale: As indicated
Date: 01/10/20
Drawn: AH
Checked: CB

This drawing must not be scaled.
Figured dimensions and levels to be used.
Any inaccuracies must be notified to the architect.
Detail drawings and large scale drawings take precedence over smaller drawings.
A1

Rev:
A Drawing Issued For Pre App
B Design Development
C DT Comments
D Issued For Planning Application

01/10/2020
05/01/2021
11/01/2021
12/03/2021

Chk'd: