



Bolston House, Bonvilston

Tree Retention/Removal Plan

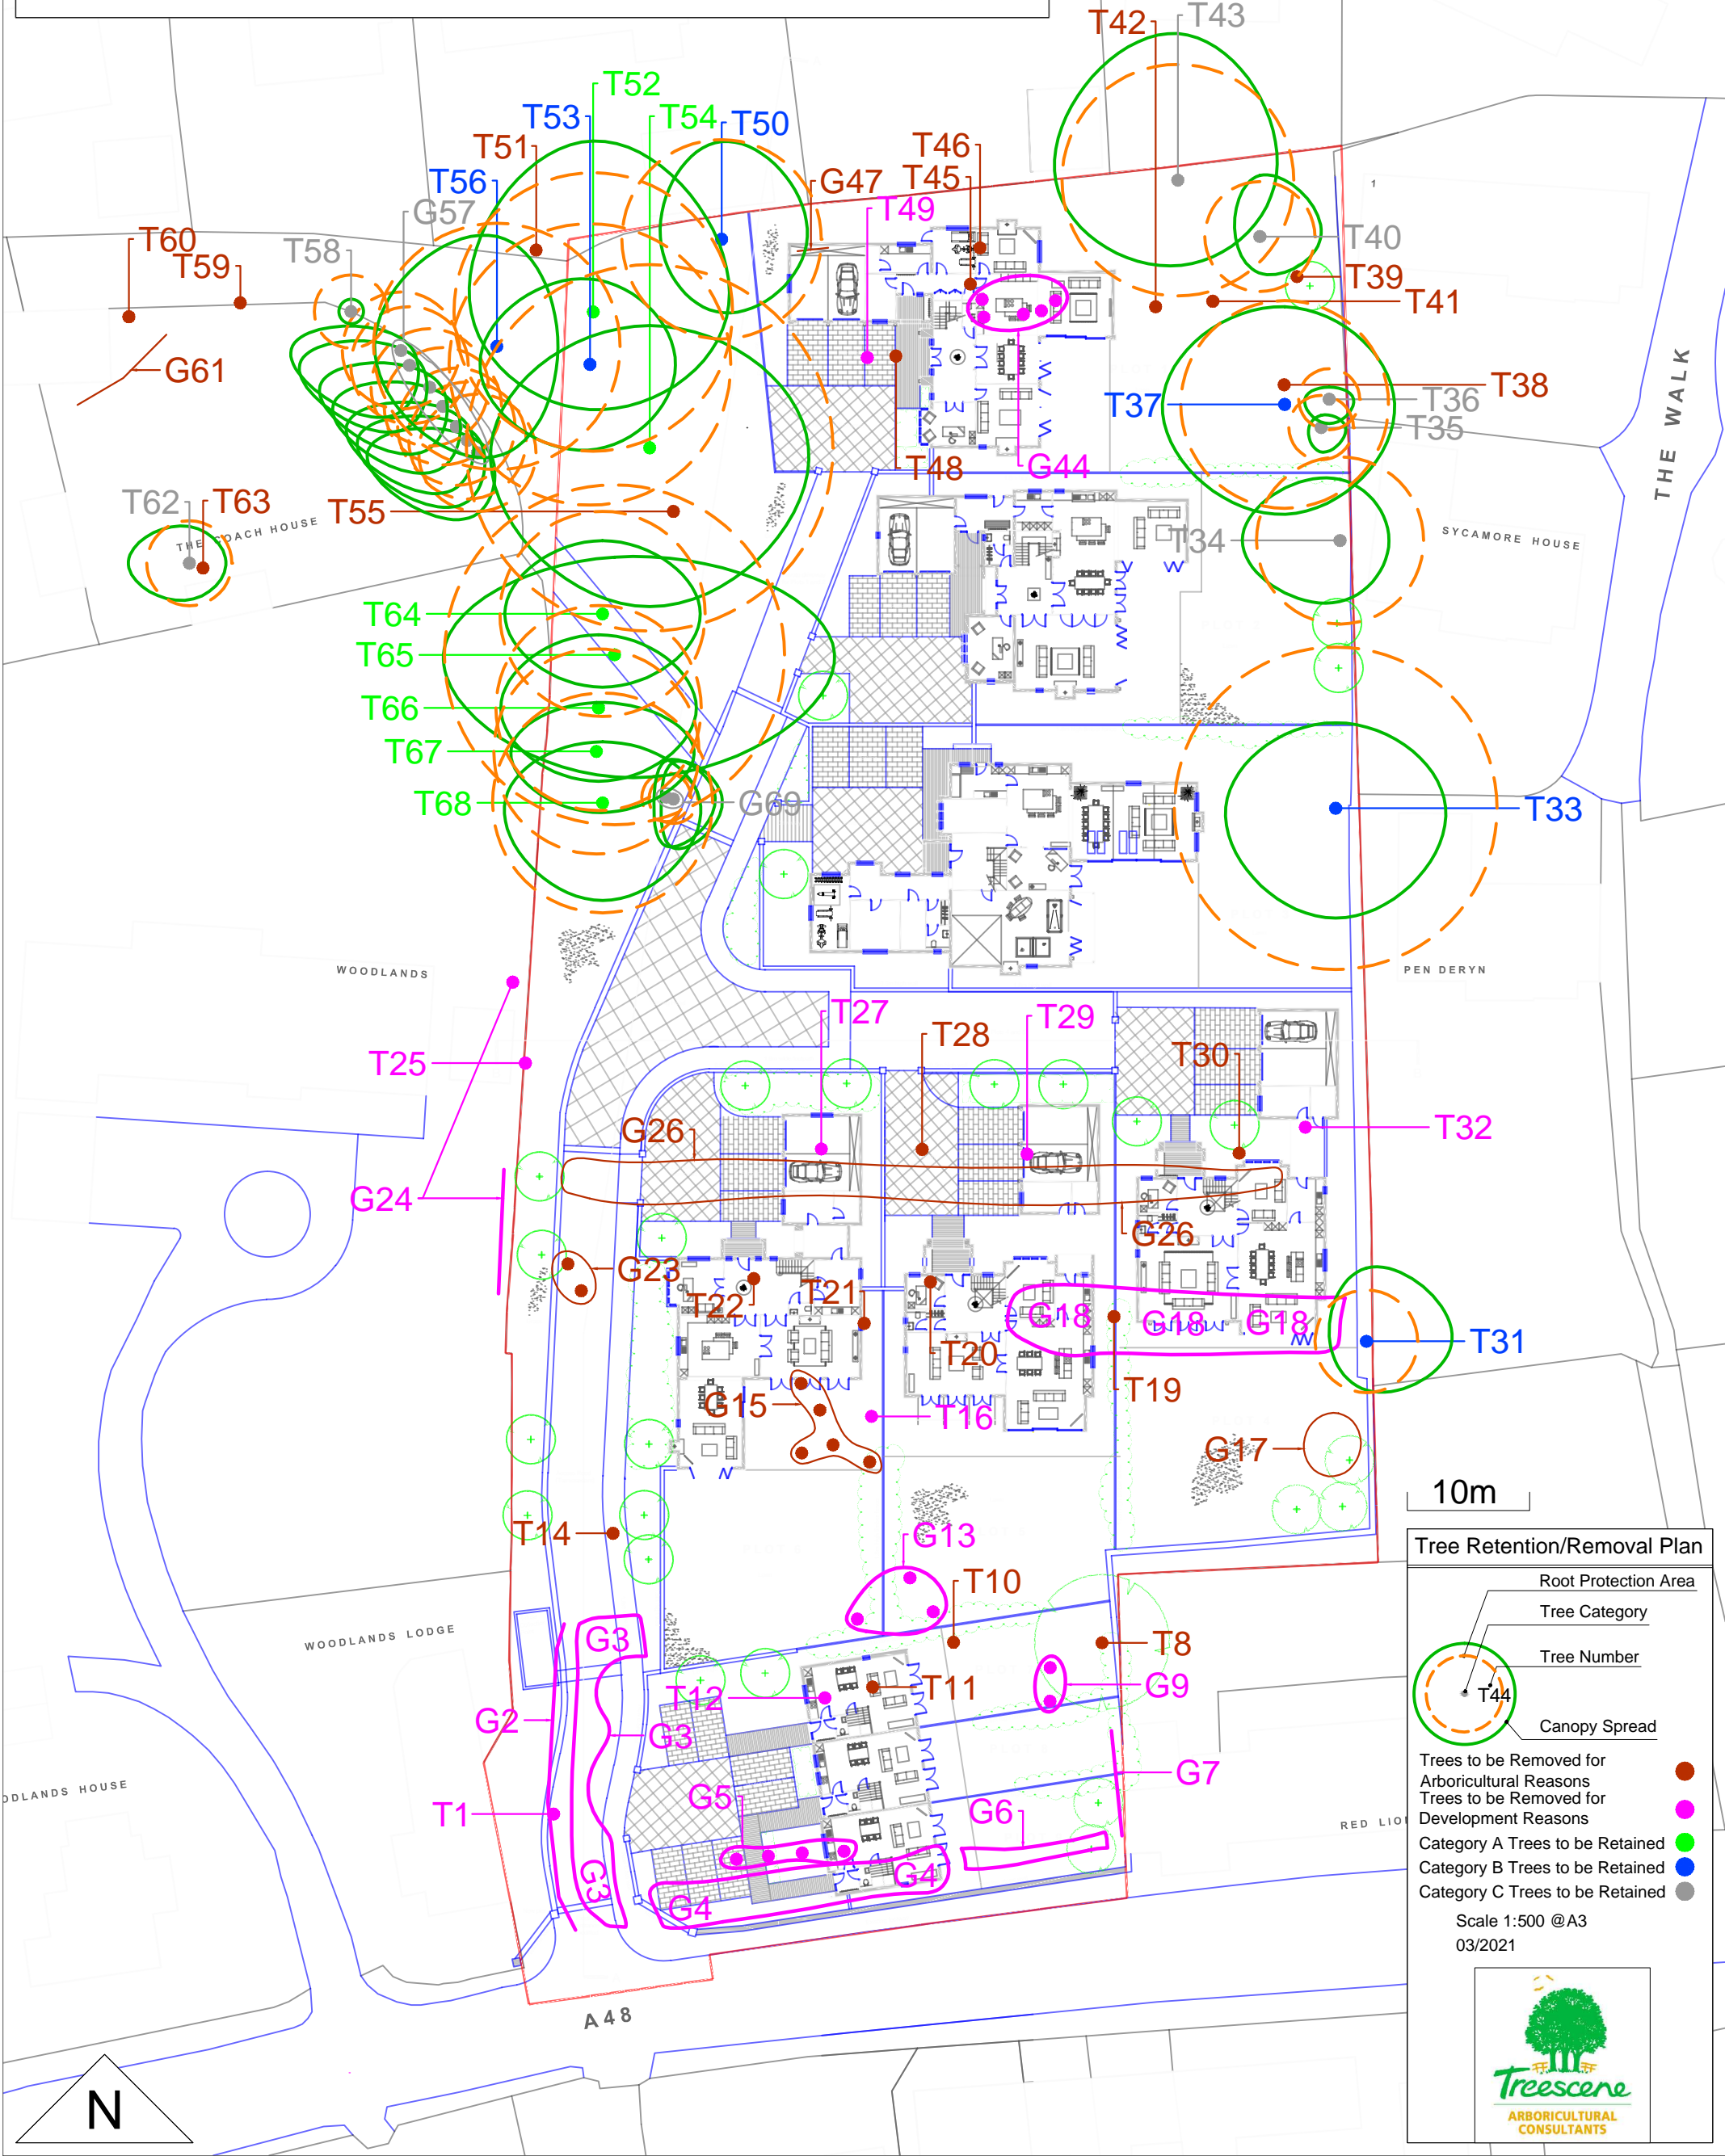

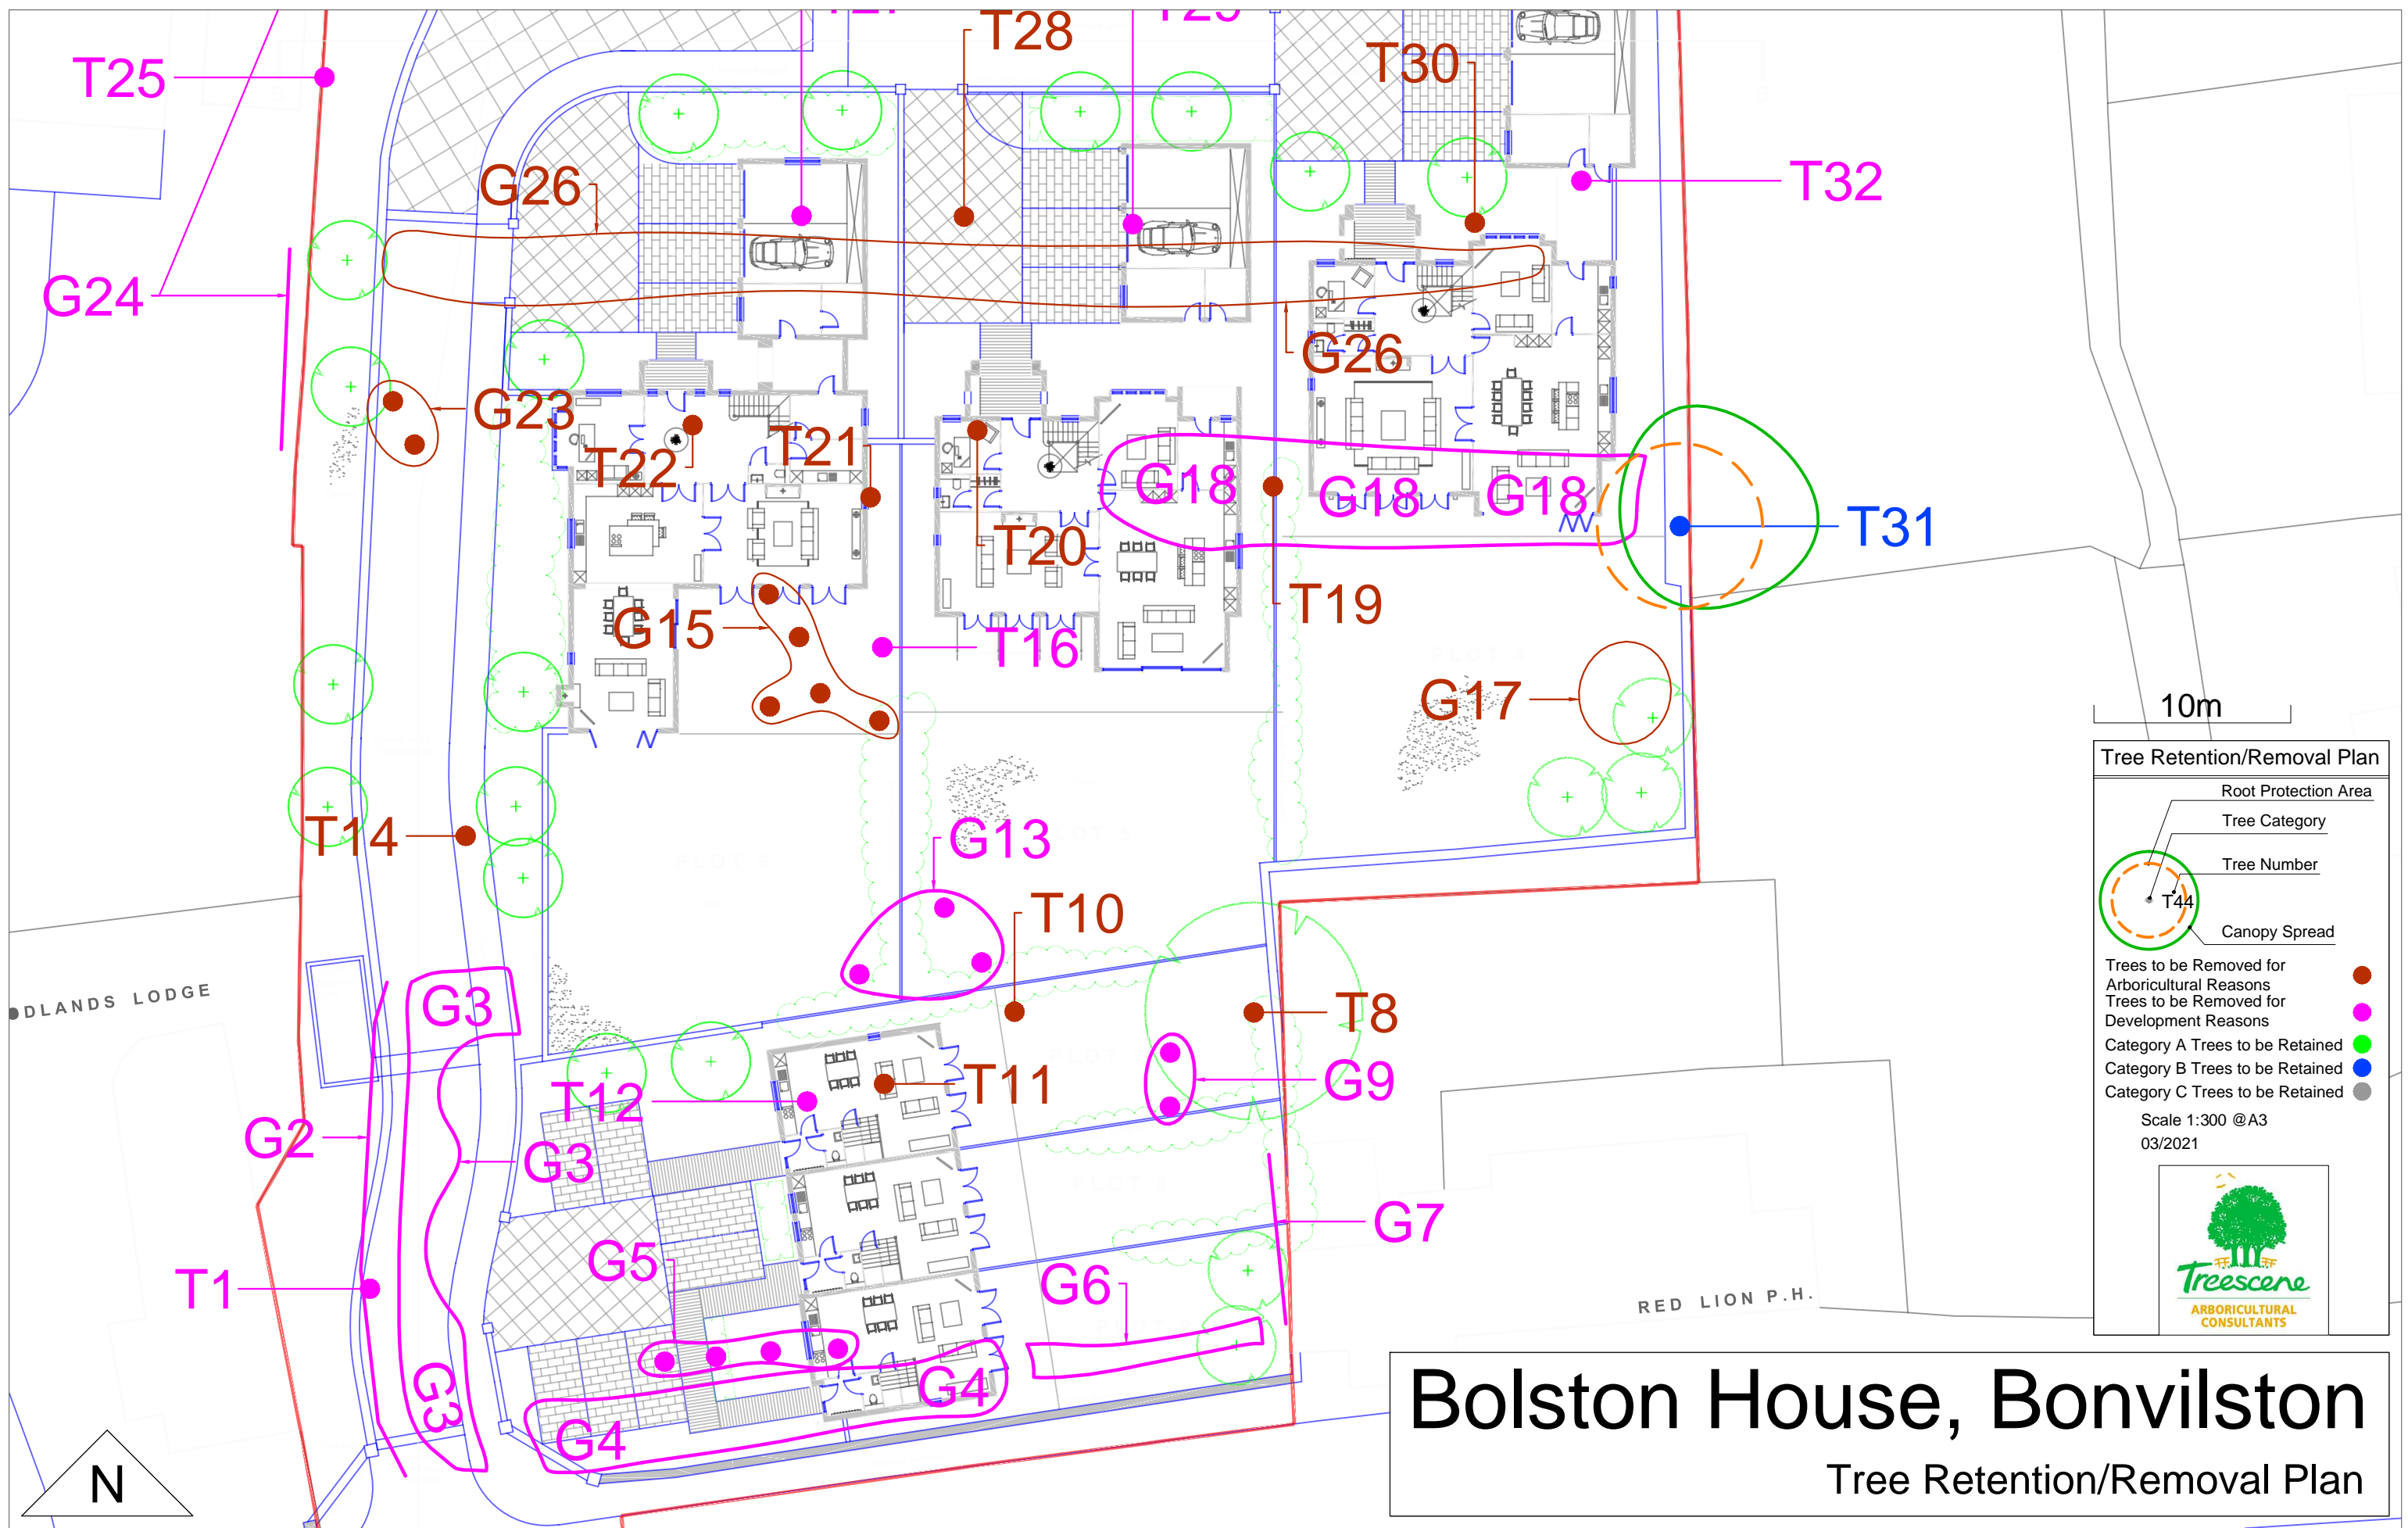


Bolston House, Bonvilston
Tree Retention/Removal Plan


Tree Retention/Removal Plan

Root Protection Area
Tree Category
Tree Number
Canopy Spread

Trees to be Removed for Arboricultural Reasons
Trees to be Removed for Development Reasons
Category A Trees to be Retained
Category B Trees to be Retained
Category C Trees to be Retained

Scale 1:300 @A3
03/2021


Treescene
ARBORICULTURAL CONSULTANTS

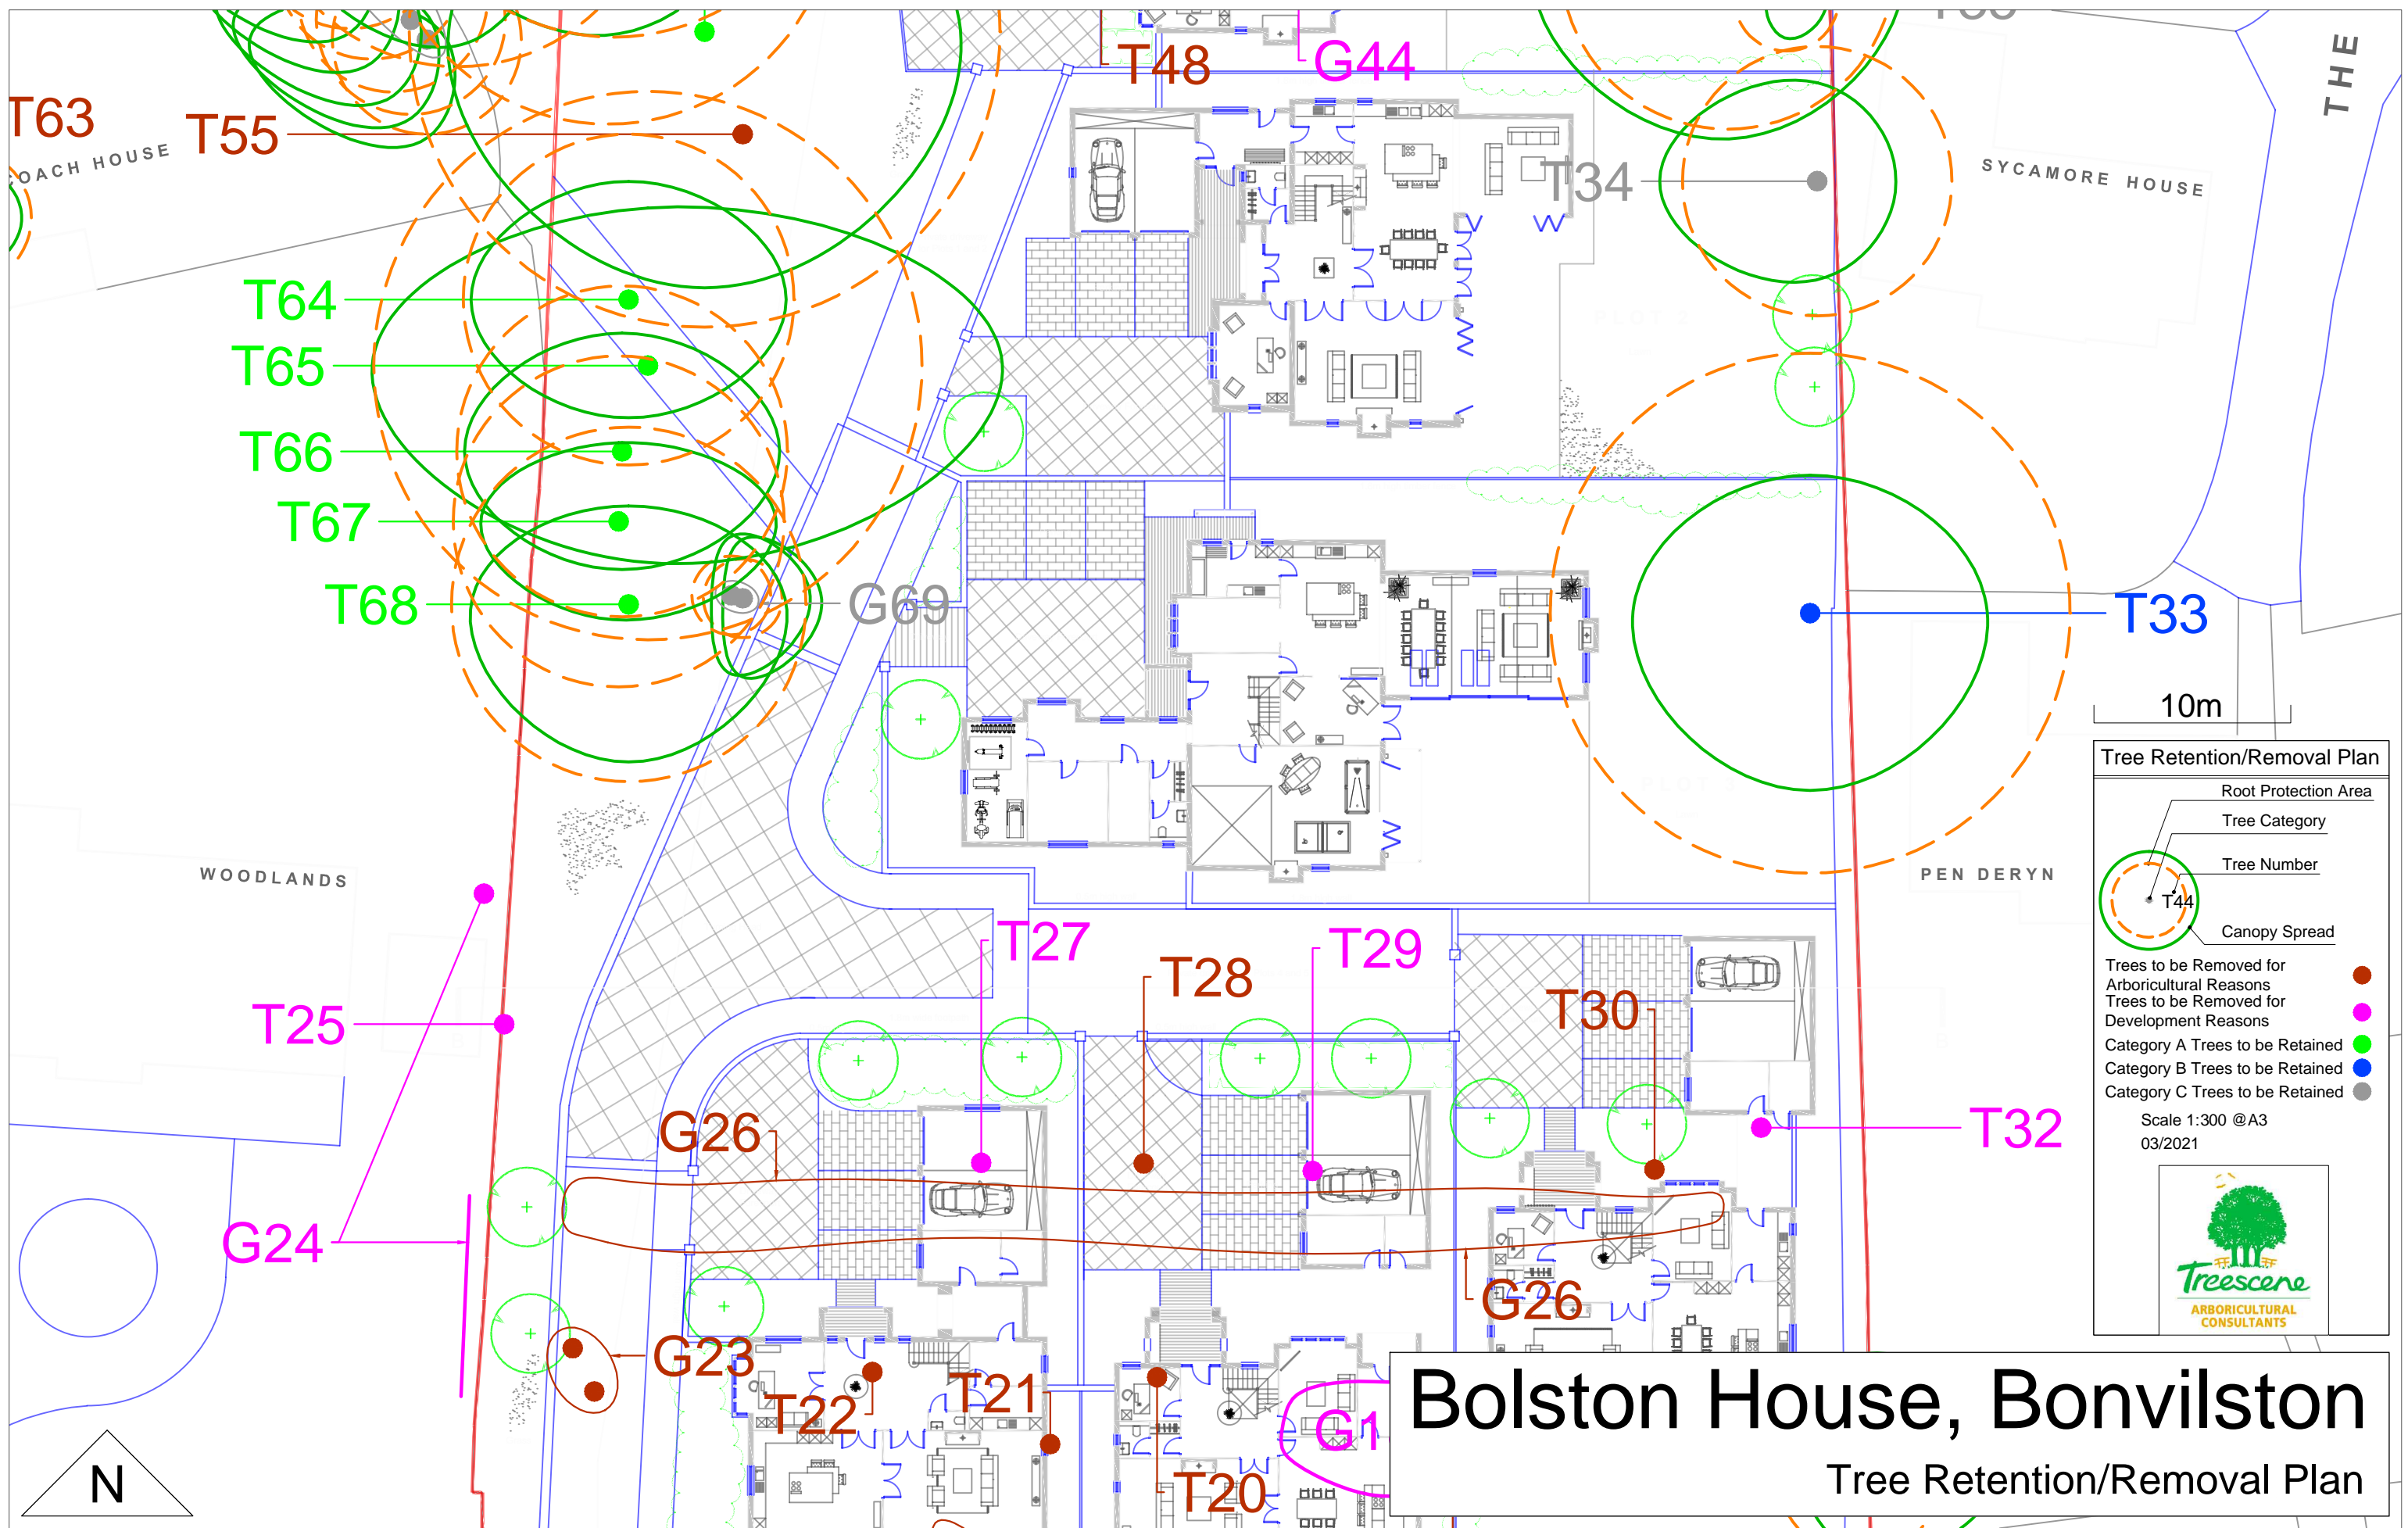

Bolston House, Bonvilston
Tree Retention/Removal Plan

Tree Retention/Removal Plan

