



ROOF

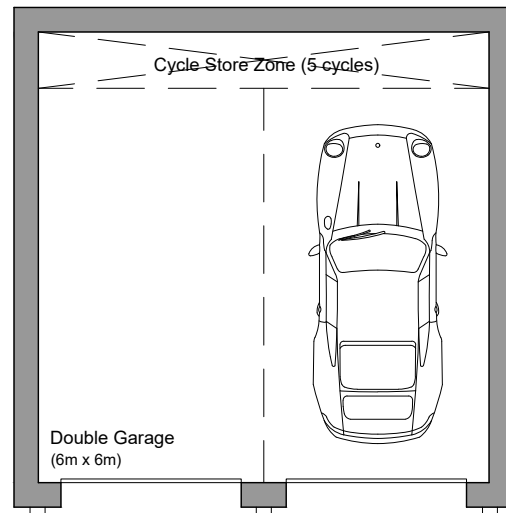

GROUND FLOOR

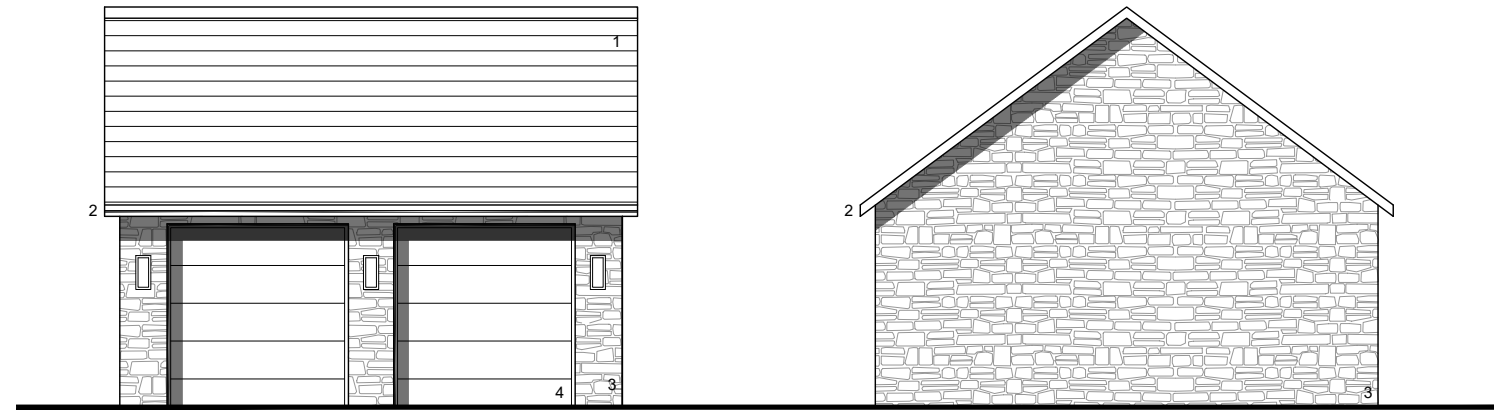


FRONT

SIDE


MATERIAL KEY

1. Cement fibre riven edge slate
2. Dark coloured fascias, soffits and rainwater good
3. Bradstone Keinton Stone or similar
4. Dark coloured garage doors

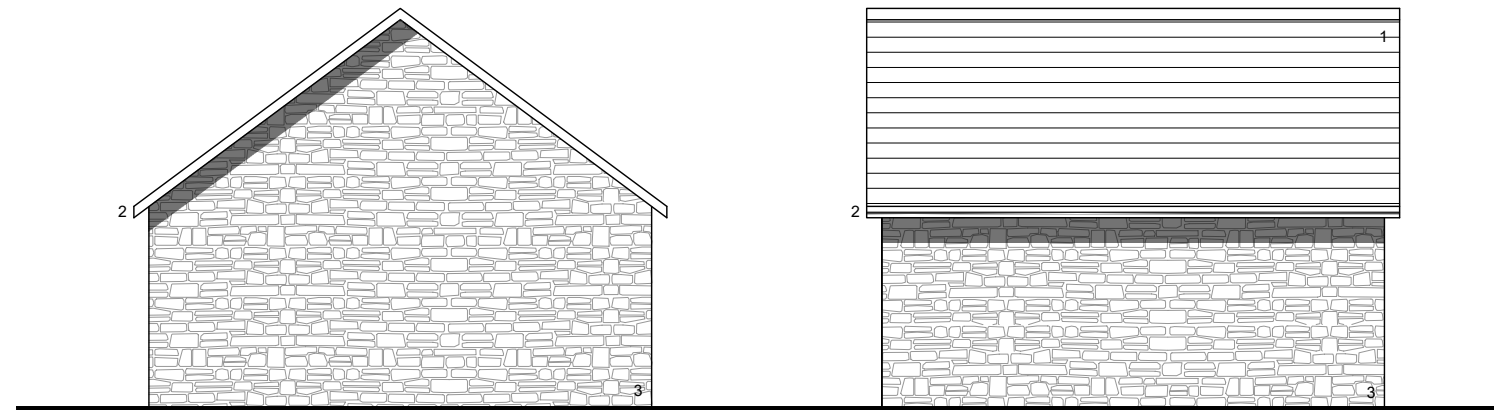

SIDE

REAR

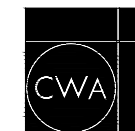

C. W. ARCHITECTS Ltd
 Grosvenor House, 8 Park Grove, Cardiff CF10 3BN
 Tel : +44 (0)2920 223123 Fax : +44 (0)2920 388367 E-Mail office@cwarchitects.co.uk

Project Name : Bolston House, Bonvilston
 Project Ref : SP612

Drawing Title : PLOT TWO GARAGE - Plans + Elevations Scale :
 Drawing Number : P48 1:100 @ A3

Revision: PLANNING Drawn by: rb Date: Nov' 2021