





Plot One



Elevated view looking into the shared forecourt of Plots Five and Six

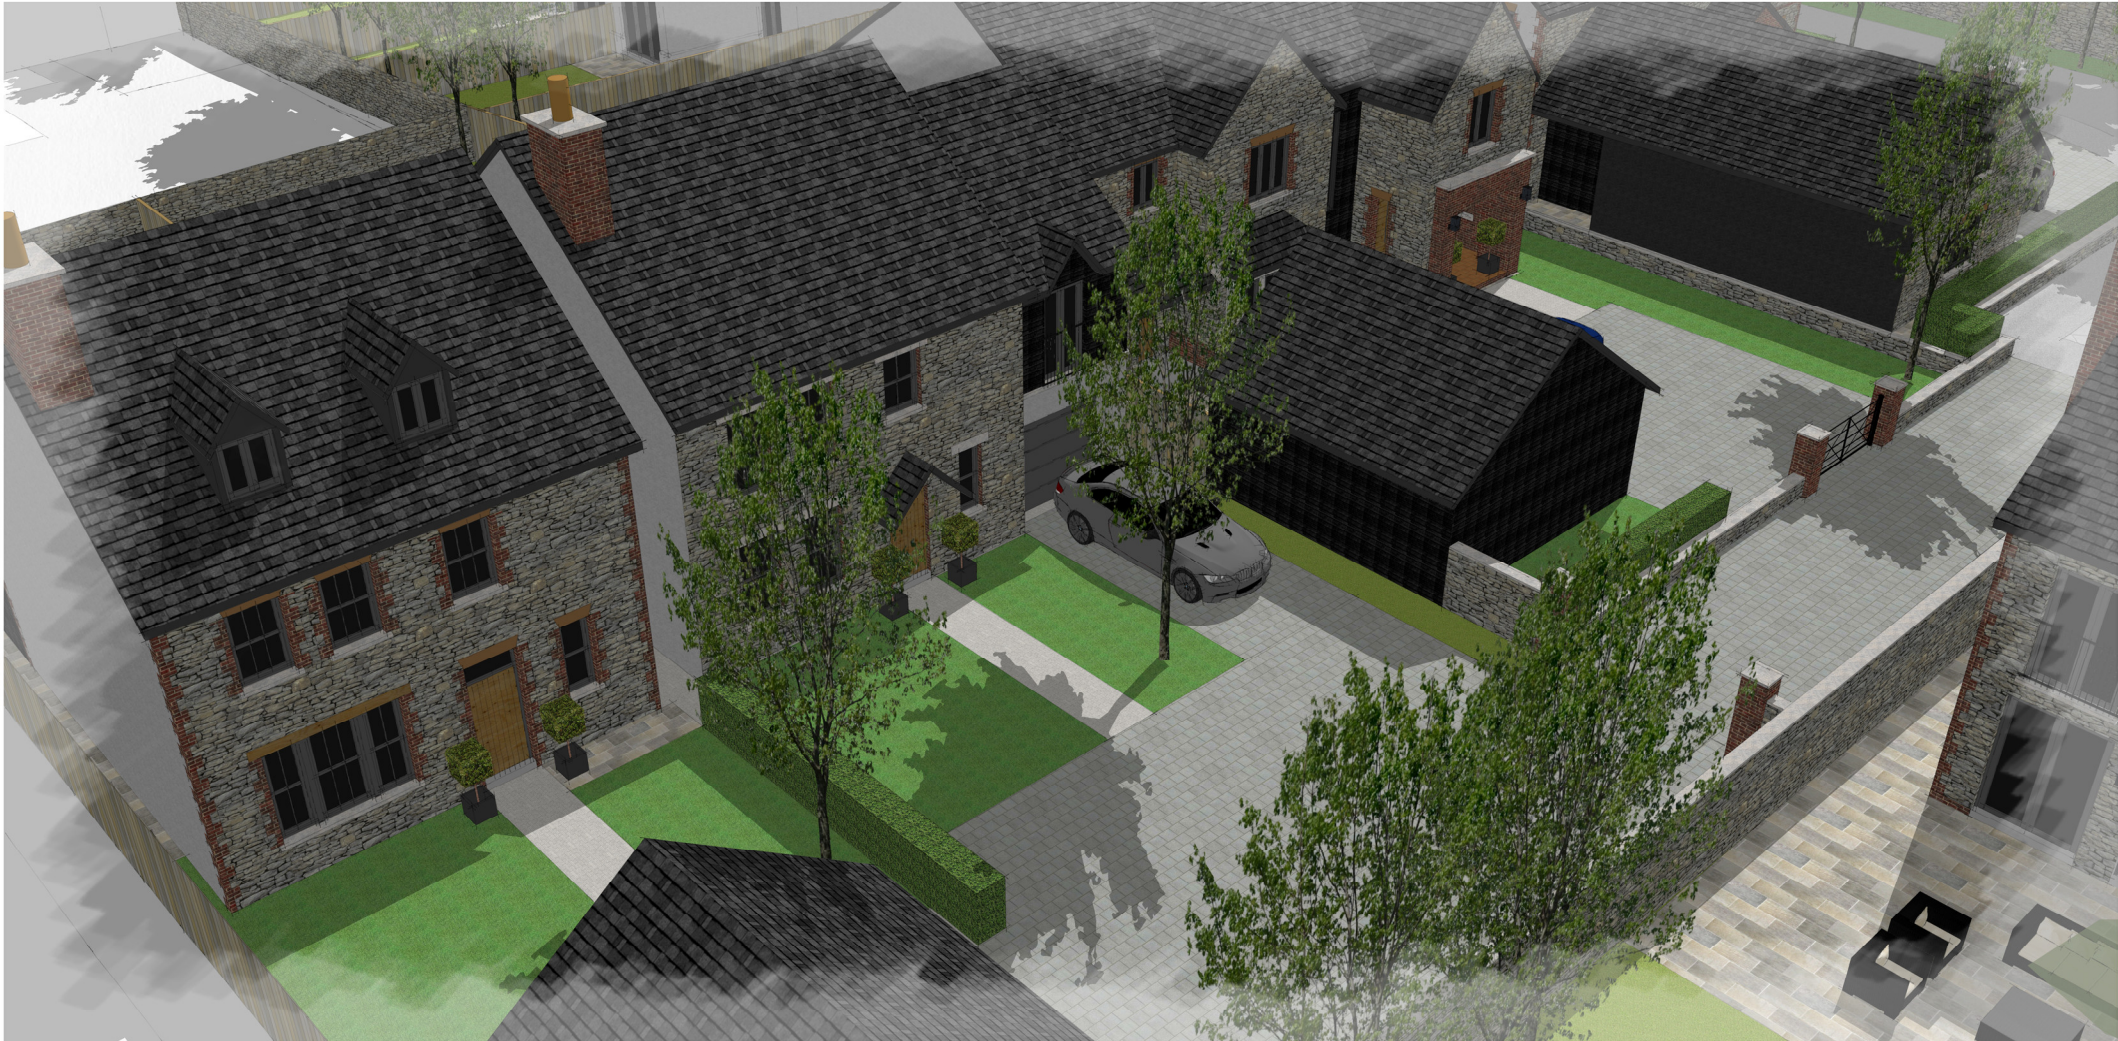

C. W. ARCHITECTS Ltd
 Grosvenor House, 8 Park Grove, Cardiff CF10 3BN
 Tel : +44 (0)2920 223123 Fax : +44 (0)2920 388367 E-Mail: office@cwarchitects.co.uk

Project Name : Bolston House, Bonvilston	
Project Ref : SP612	
Drawing Title : Proposed 3-D Views_8	Scale : NTS @ A3
Drawing Number : P59	
Revision:	PLANNING
Drawn by: rb	Date: Nov 2021