


By Department Legend

- Circulation
- Teaching


Section 1-1
Scale: 1 : 100

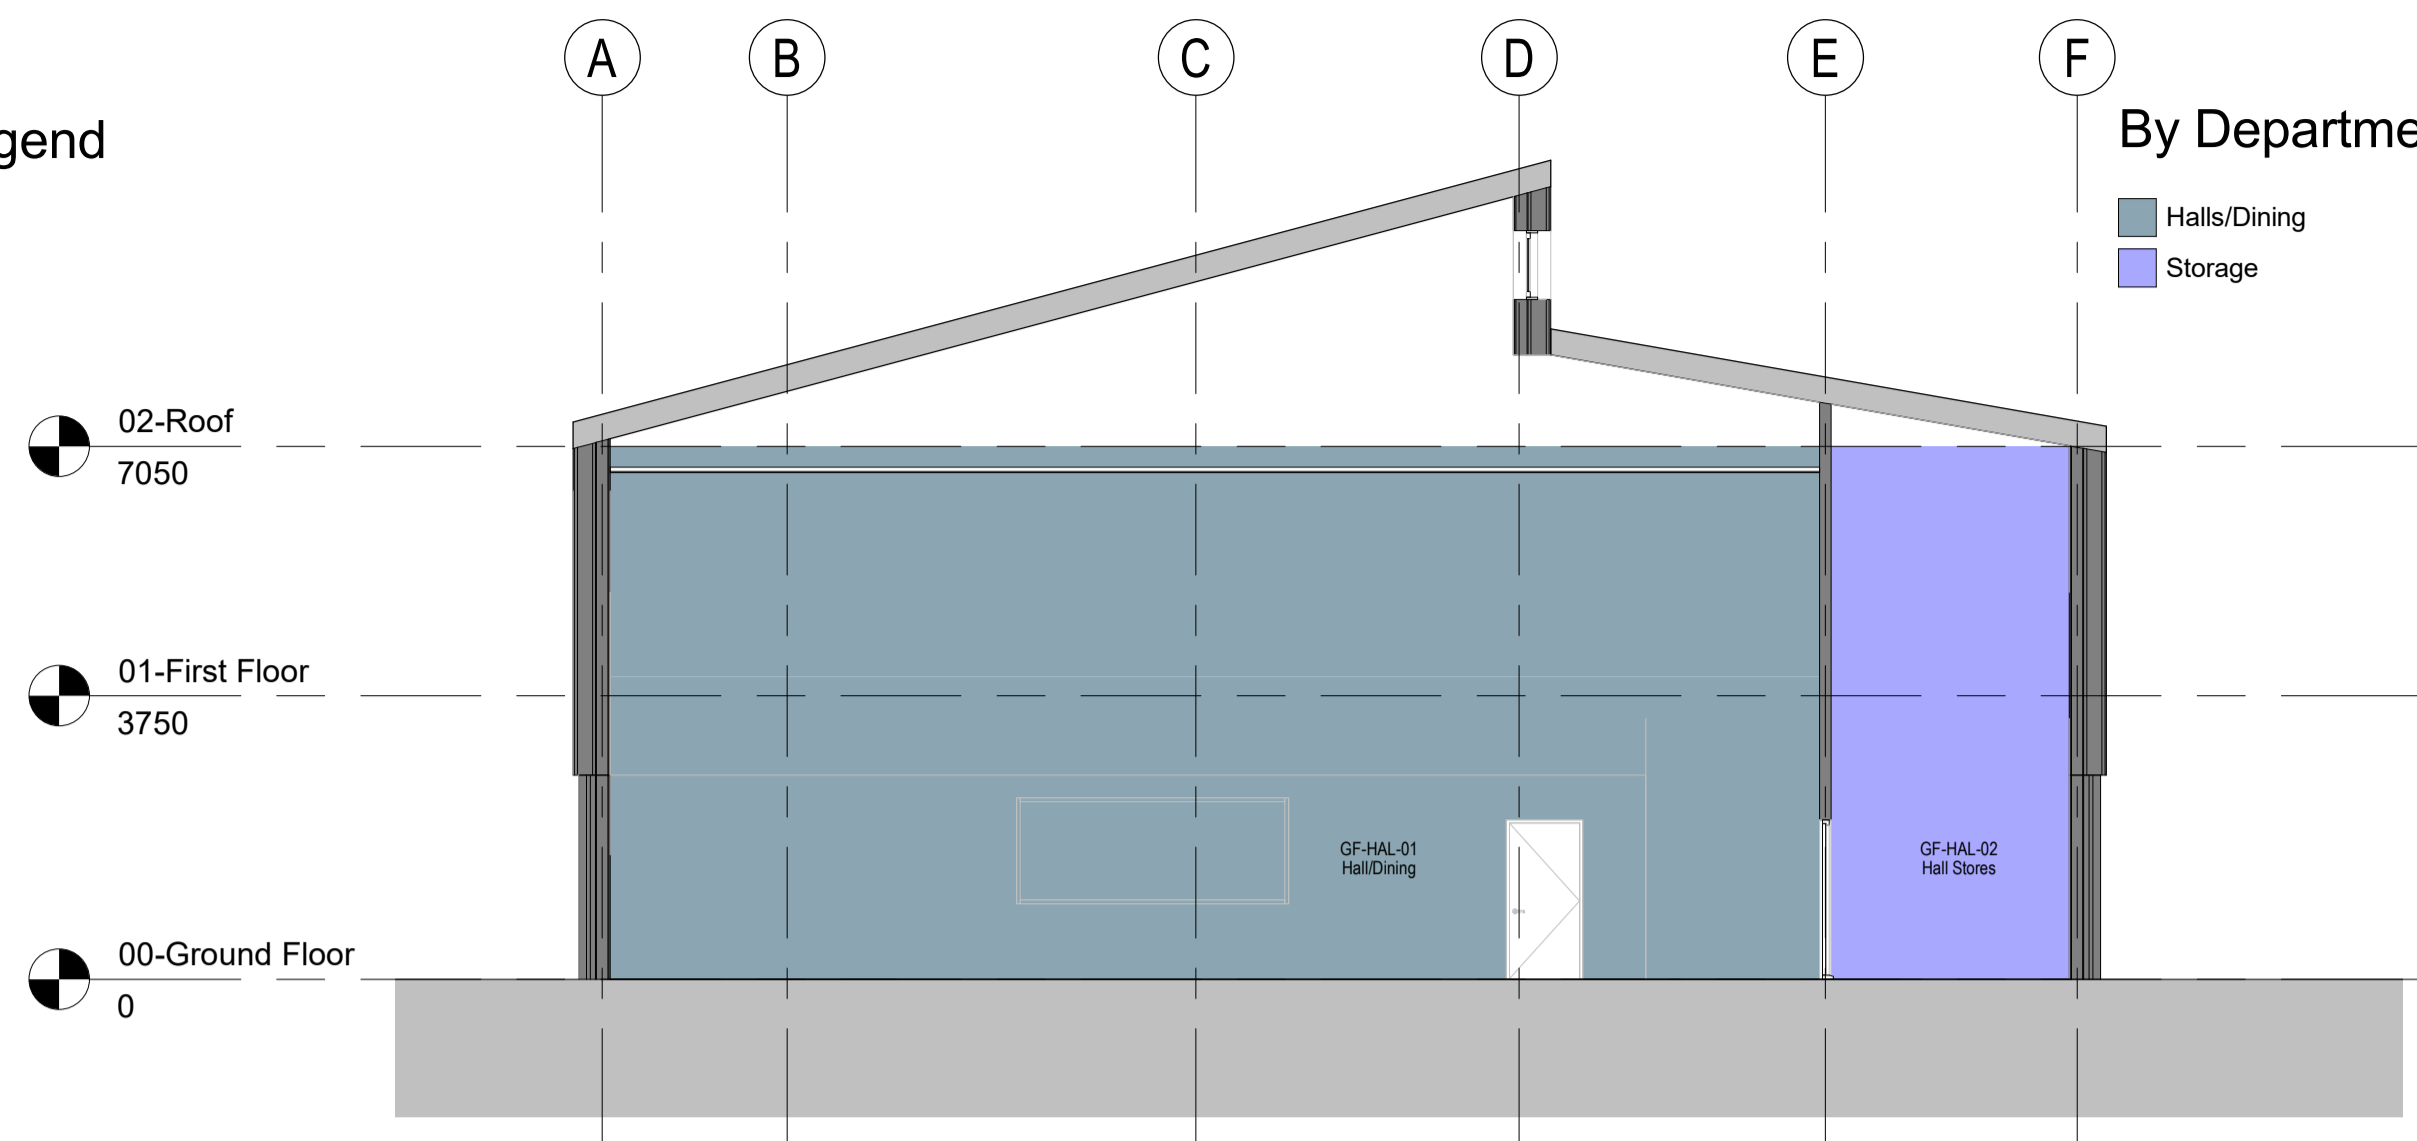


By Department Legend

- Halls/Dining
- Storage

Section 2-2
Scale: 1 : 100

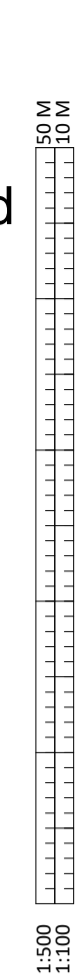


Notes
Check all dimensions on site. Do not scale from this drawing
Report any discrepancies and omissions to HLM Architects
This Drawing is Copyright ©

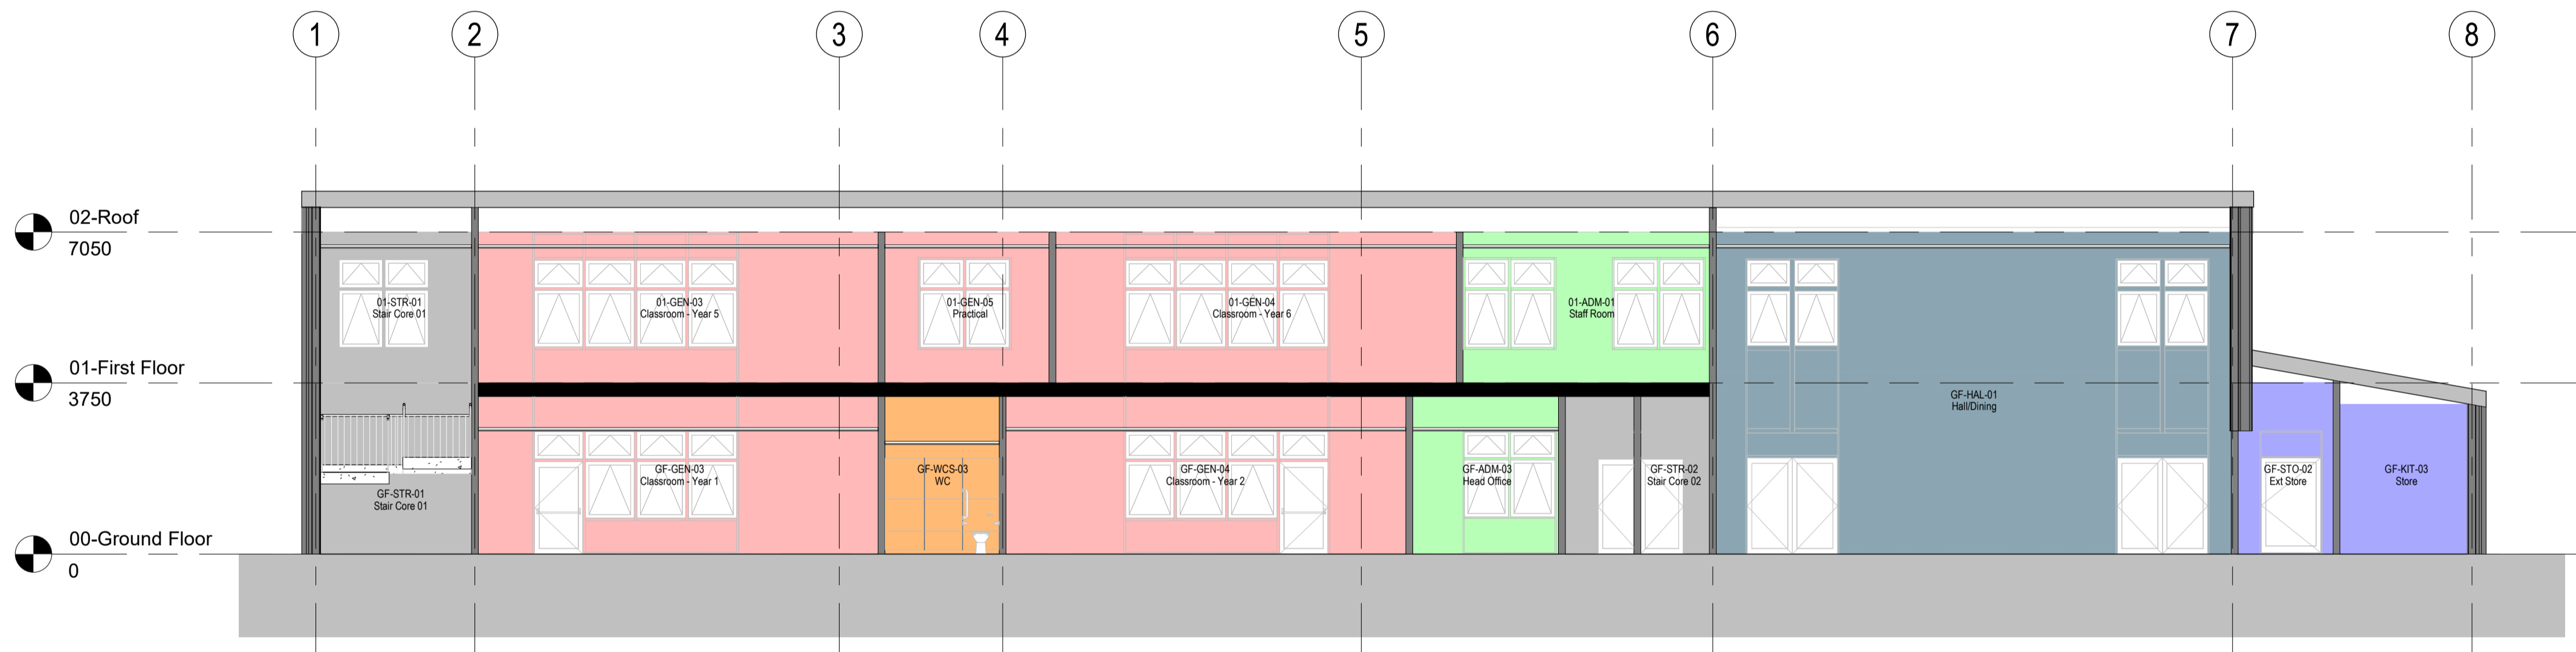

By Department Legend

- Administration
- Circulation
- Halls/Dining
- Storage
- Teaching
- WCs/Changing


Section 3-3
Scale: 1 : 100

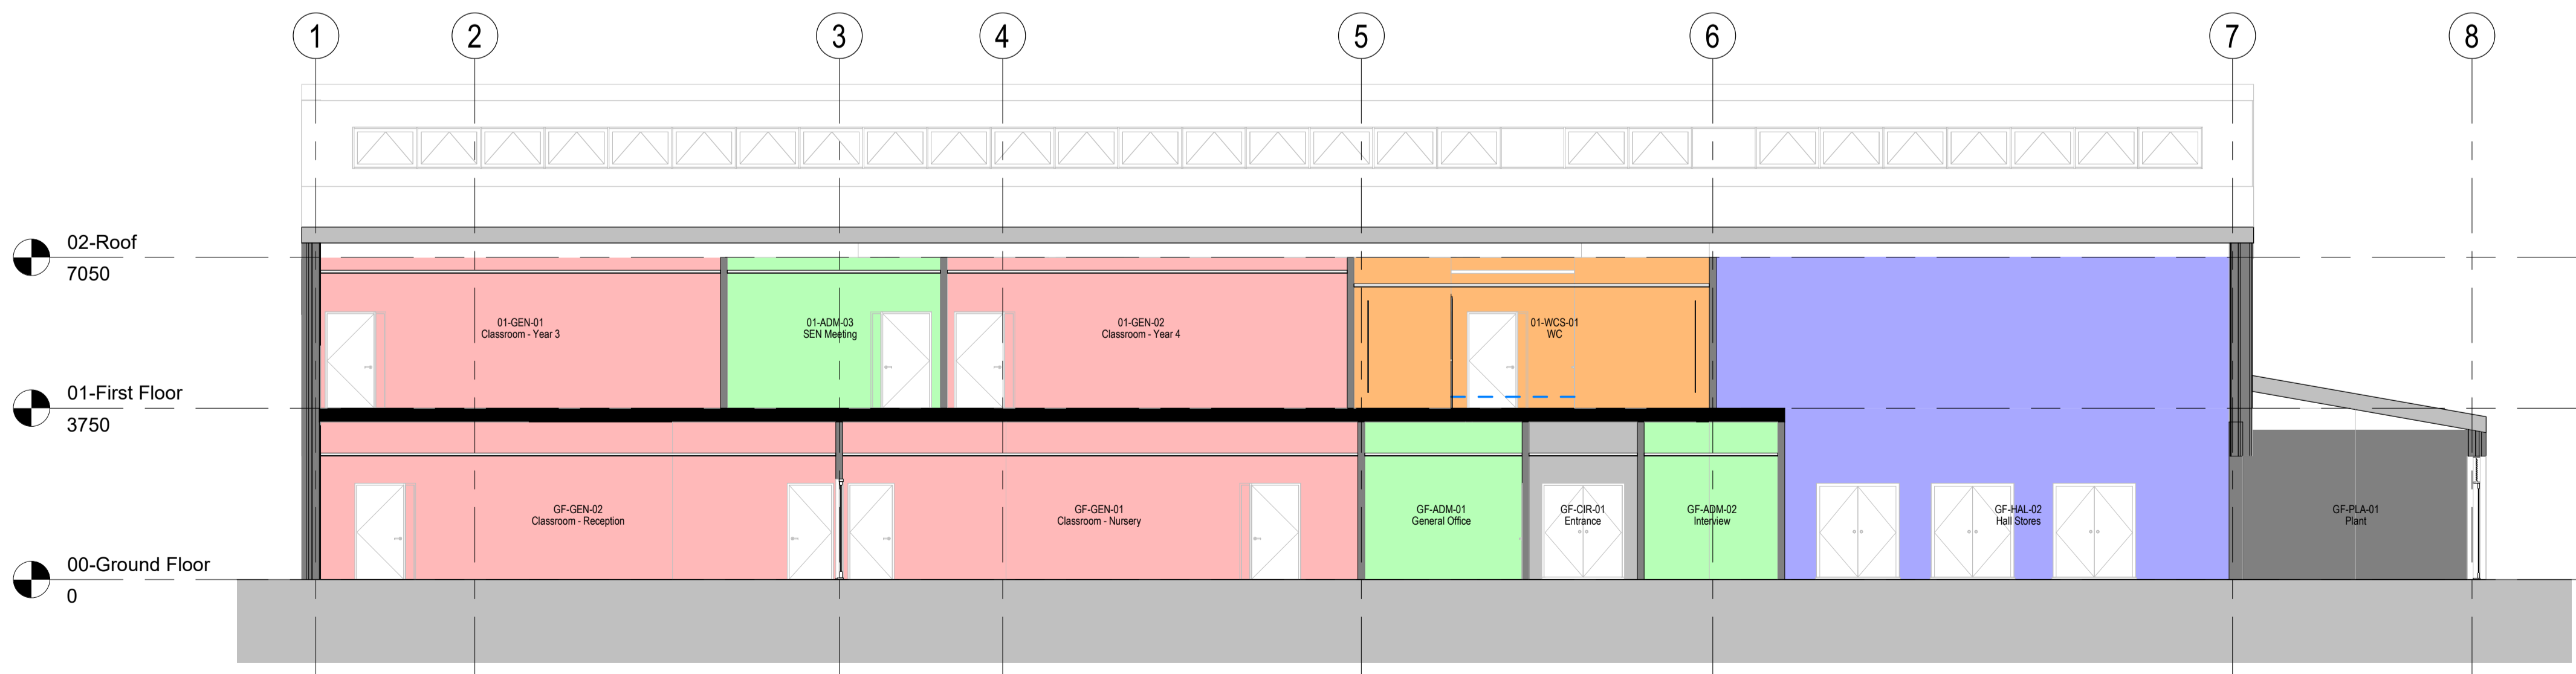

By Department Legend

- Administration
- Circulation
- Plant
- Storage
- Teaching
- WCs/Changing

Section 4-4
Scale: 1 : 100

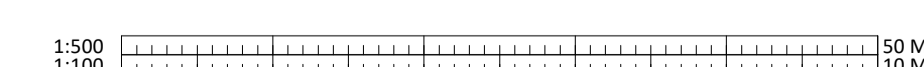

P01	Pre-Application Consultation Issue	21/05/2021	HLM
Rev	Description	Date	By
	Revisions		Suitability
	Project	S0 WORK IN PROGRESS	

**15-1194-01
COWBRIDGE PRIMARY
SCHOOL**



**Proposed Coloured
Sections**

Drawing No.	Revision
26Z003-HLM-01-ZZ-DR-A-0030	P01

Scale	Drawn
As indicated @A1	JA
Date	Checked
May 2021	ELH

**HLM
Architects**

© HLMArchitects
4th Floor
Greyfriars House
Greyfriars Road
Cardiff CF10 3AL

www.hlmarchitects.com
T. +44 (0) 292 039 6070
F. +44 (0) 114 263 9650
cardiff@hlmarchitects.com