


phyllis street section-elevation

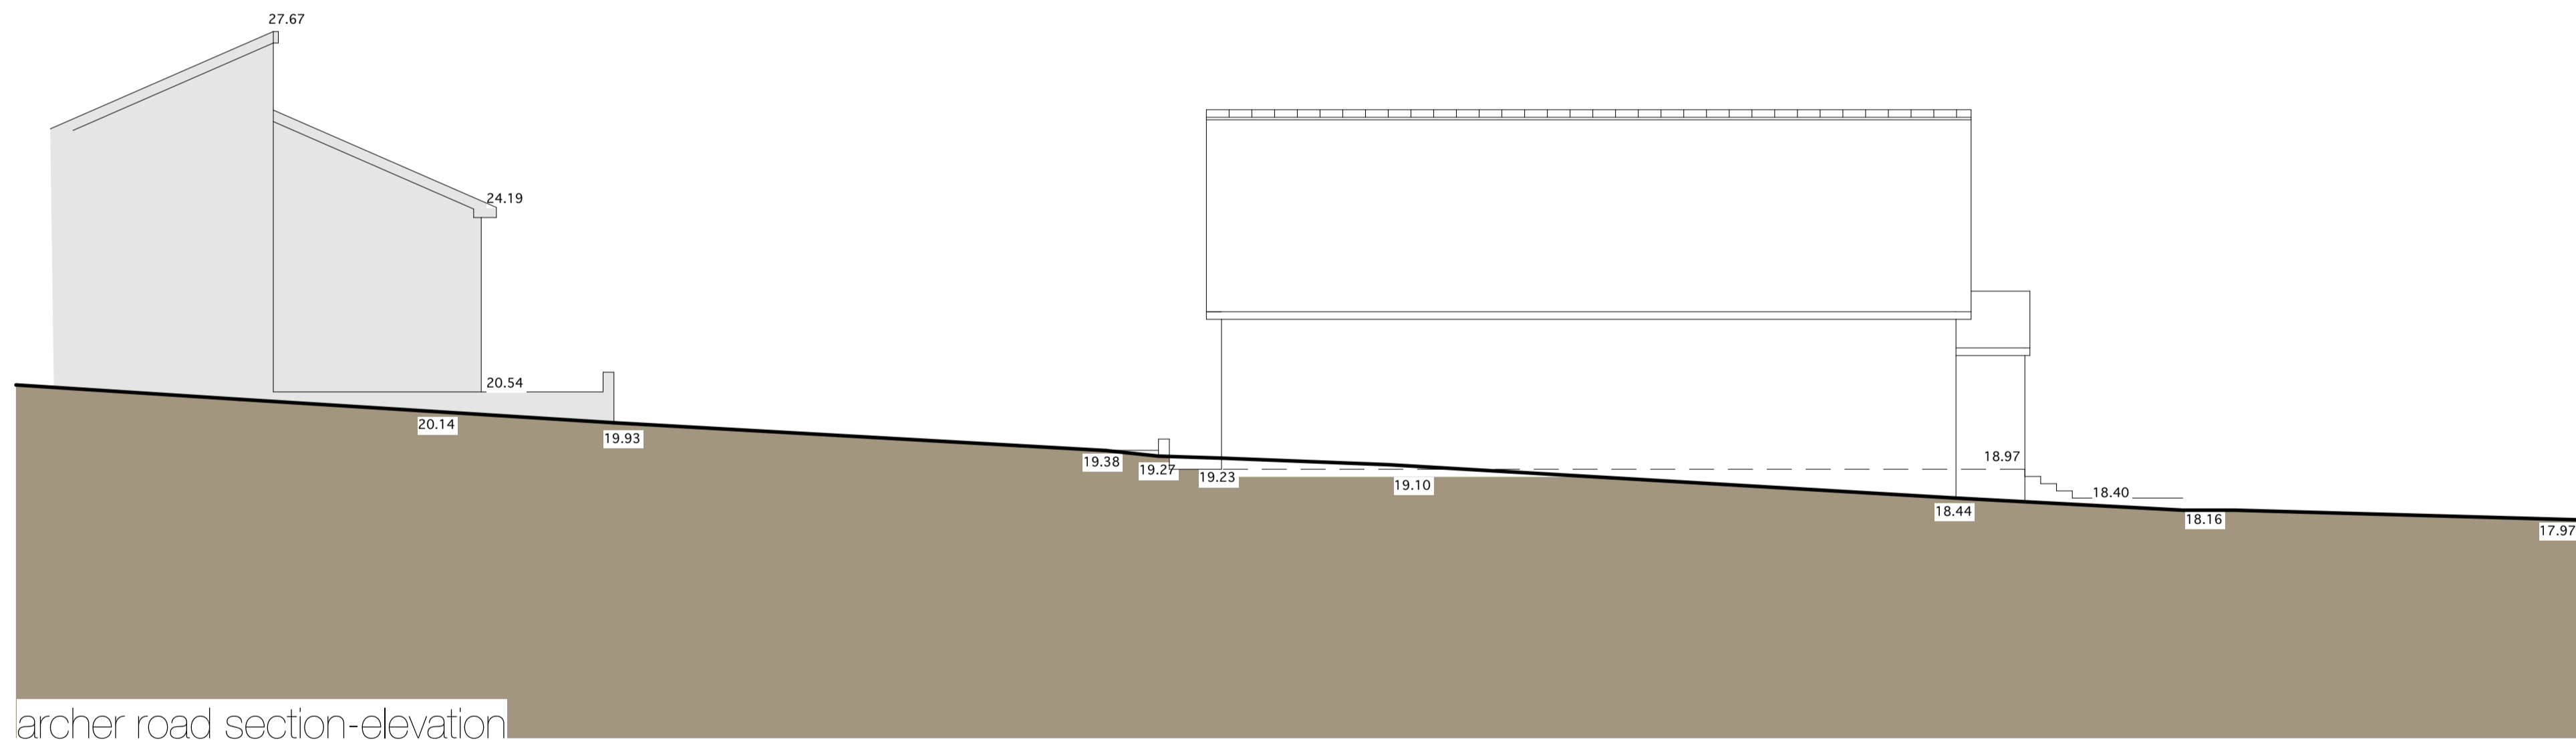

archer road section-elevation

existing site section - elevation

1:100 @ A1

Rev	Date	Action

This drawing is copyright.  
 Dimensions to be checked on site  
 and any discrepancies reported to  
 the Architect immediately.  
 Do not scale, use figured dimensions  
 only.

**cfw**  
**ARCHITECTS**

Newydd Housing  
 St Barwys Church Barry  
 Existing Site Sections  
 1:100 @ A1  
 2118 - 002

8 north road, cardiff, cf10 3du  
 019 2024 0411  
 www.cfw-architects.co.uk