


archer road section-elevation



phyllis street section-elevation

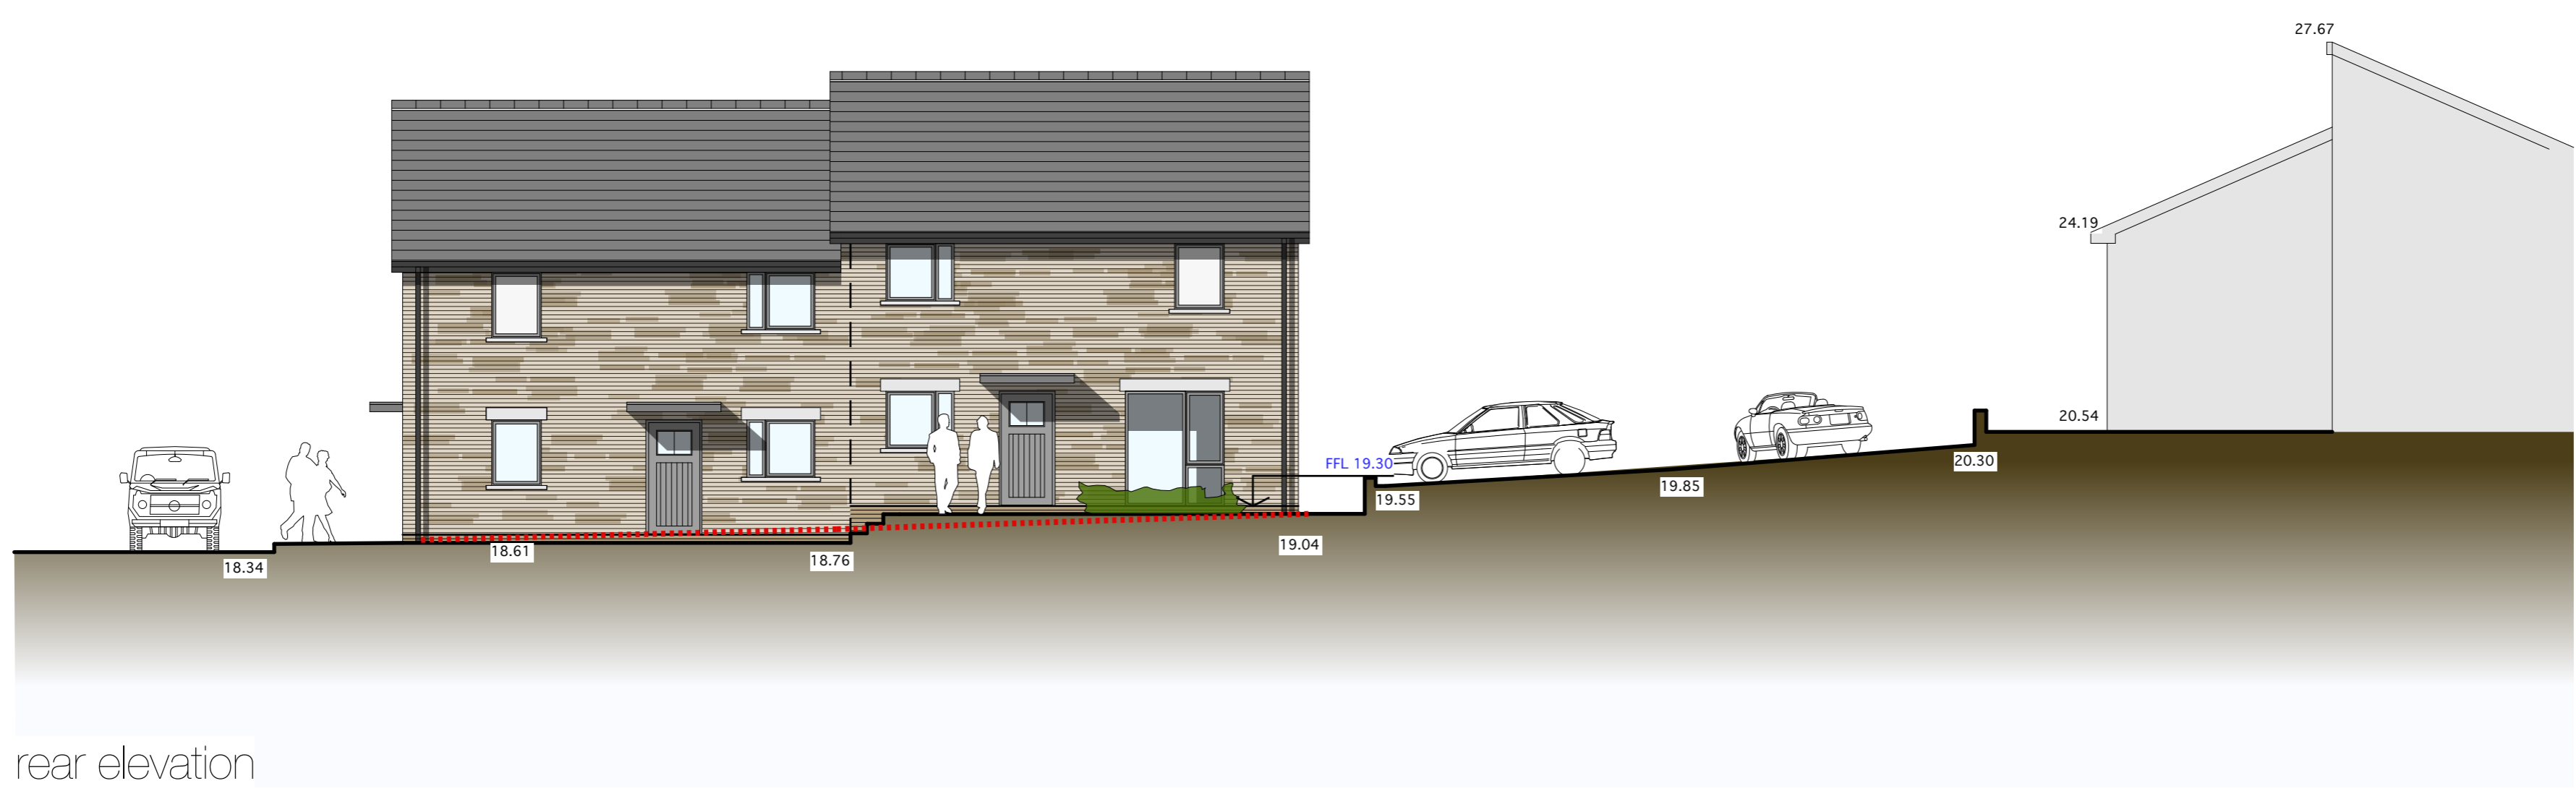

rear elevation



side elevation

proposed elevations

1:100 @ A1

Rev	Date	Action
A	22.03.21	Elevations updated

This drawing is copyright.
 Dimensions to be checked on site and any discrepancies reported to the Architect immediately.
 Do not scale, use figured dimensions only.

cfw
ARCHITECTS
 Newydd Housing
 St Bannwys Church Barry

Proposed Elevations
 1:100 @ A1
 2118 - 017 A

6 North Road, Cardiff, CF10 3du
 029 2034 0481
 www.cfw-architects.co.uk