



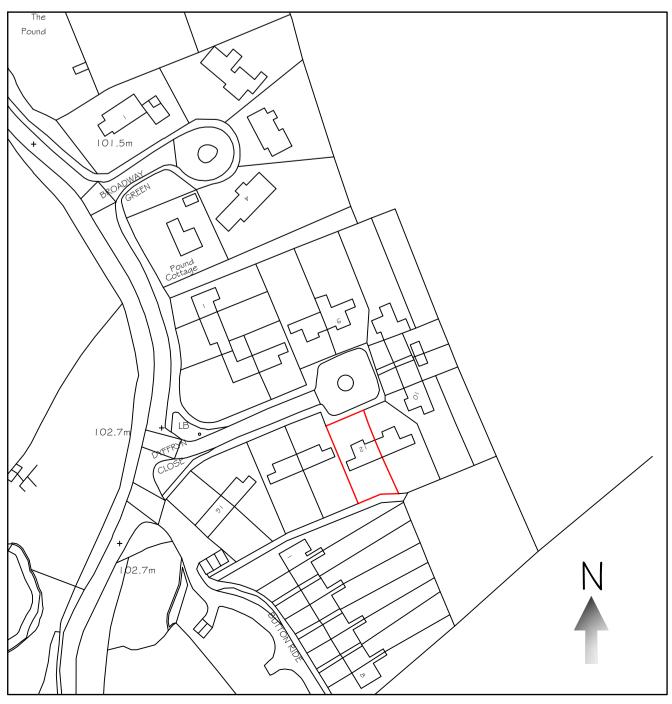


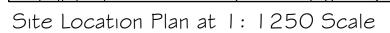


Existing Front Elevation





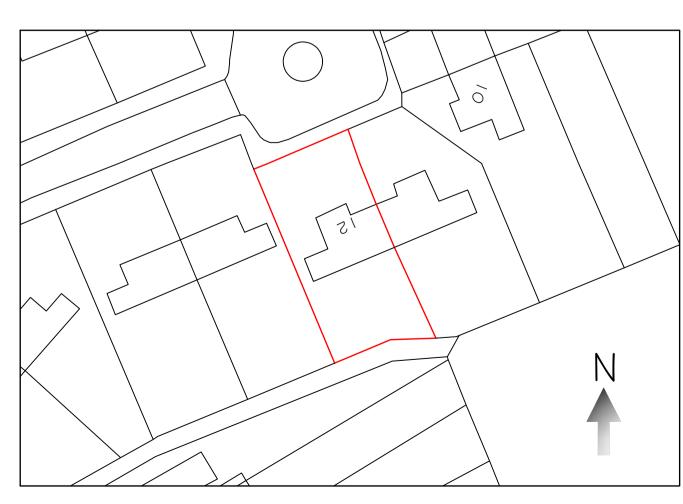


Existing Site Plan At 1:500 Scale

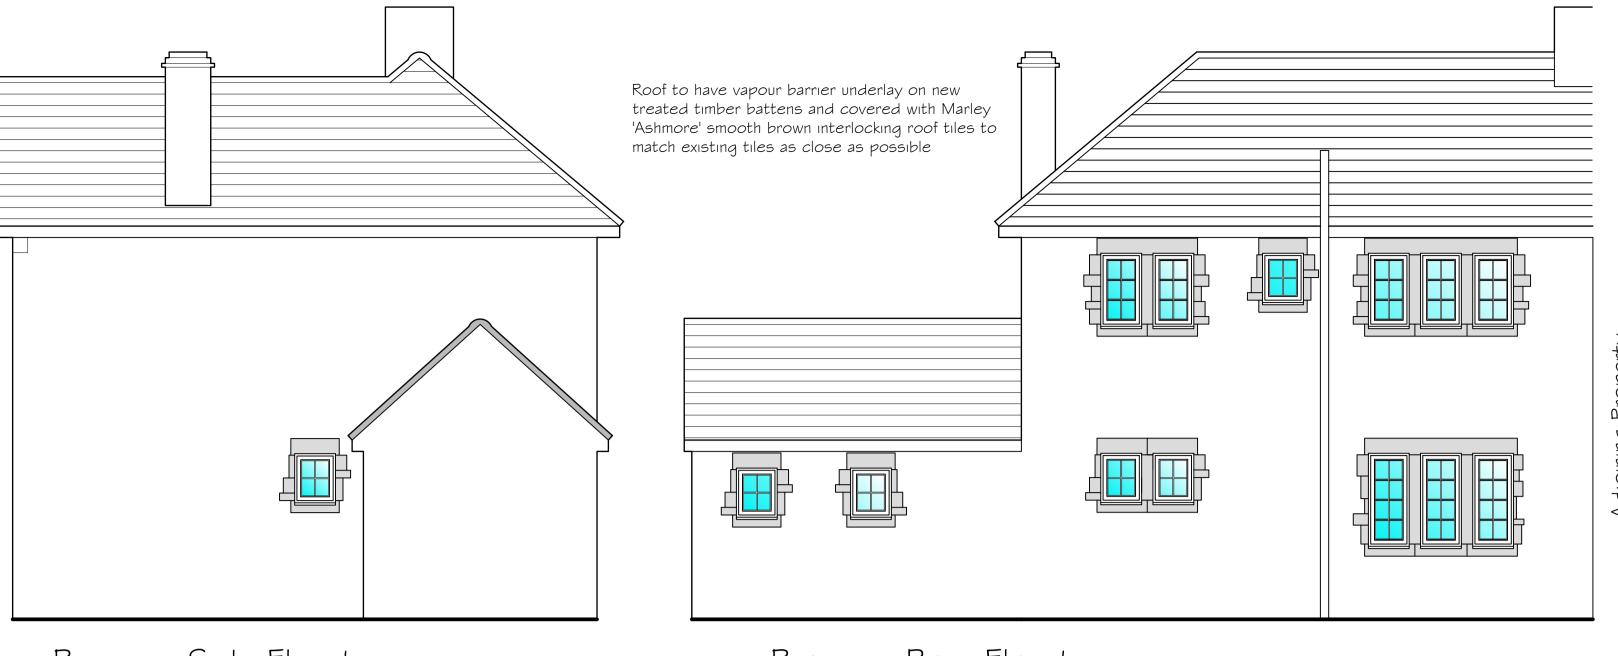

Previous Side Elevation




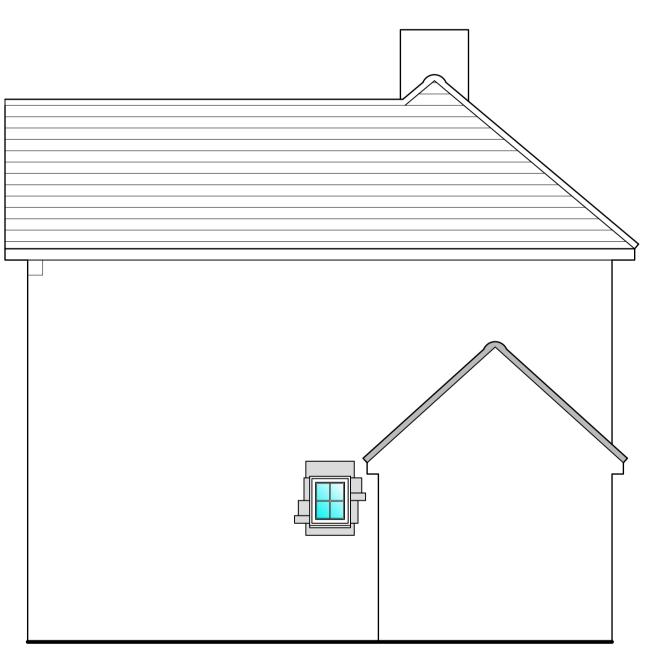





Existing Rear Elevation

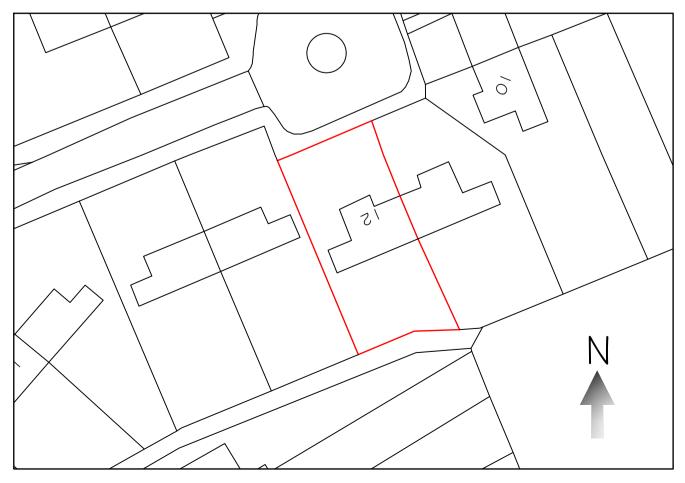

Proposed Site Plan At 1:500 Scale



C Tecta Associates Limited