




Project Management Initials: Designer: - Checked: ATZ Approved: RM
 Last saved by: DAVIDW.COOK(2021-02-26) Last Plotted: 2021-07-09
 Filename: F:\PROJECTS\HIGHWAYS - LLANMAES FLOOD ALLEVIATION SCHEMES\0_CADD\5.3_DRAWINGS\SERIES 0100 - PRELIM\30 0150 LONG SECTIONS\60160078-ACM-SHT-30-0150-CT-0001-0005.DWG

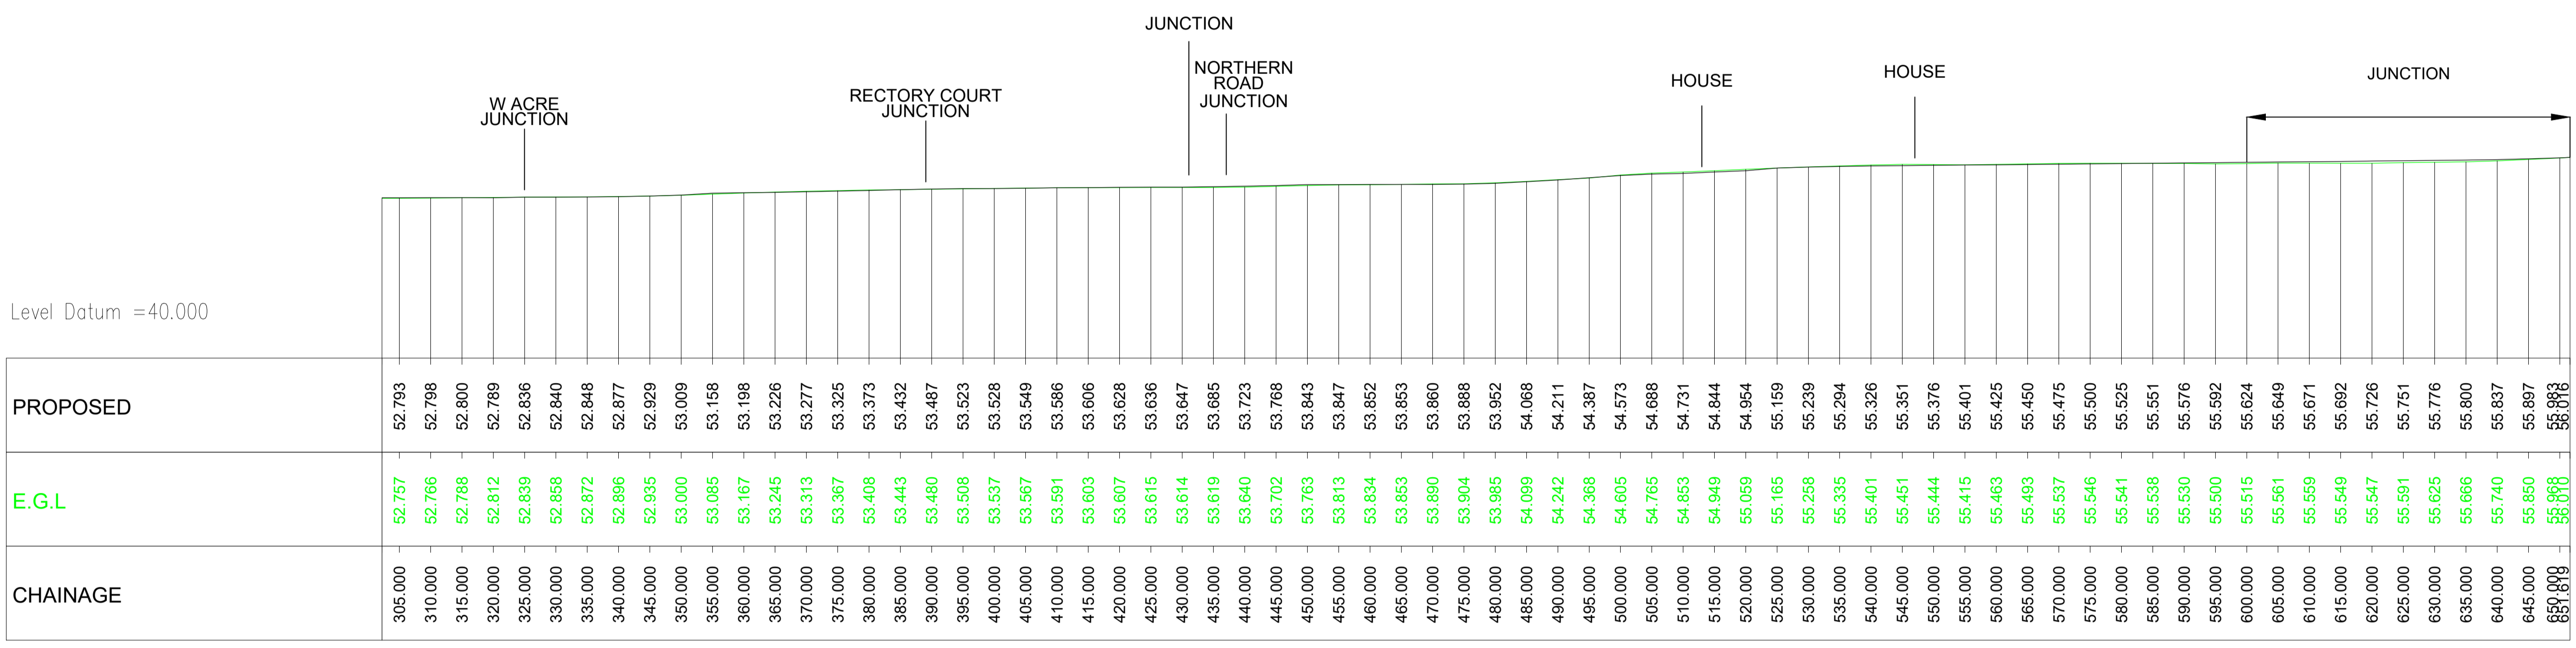

WEST ROAD
SCALE: HORIZ 1:1000, VERT 1:500

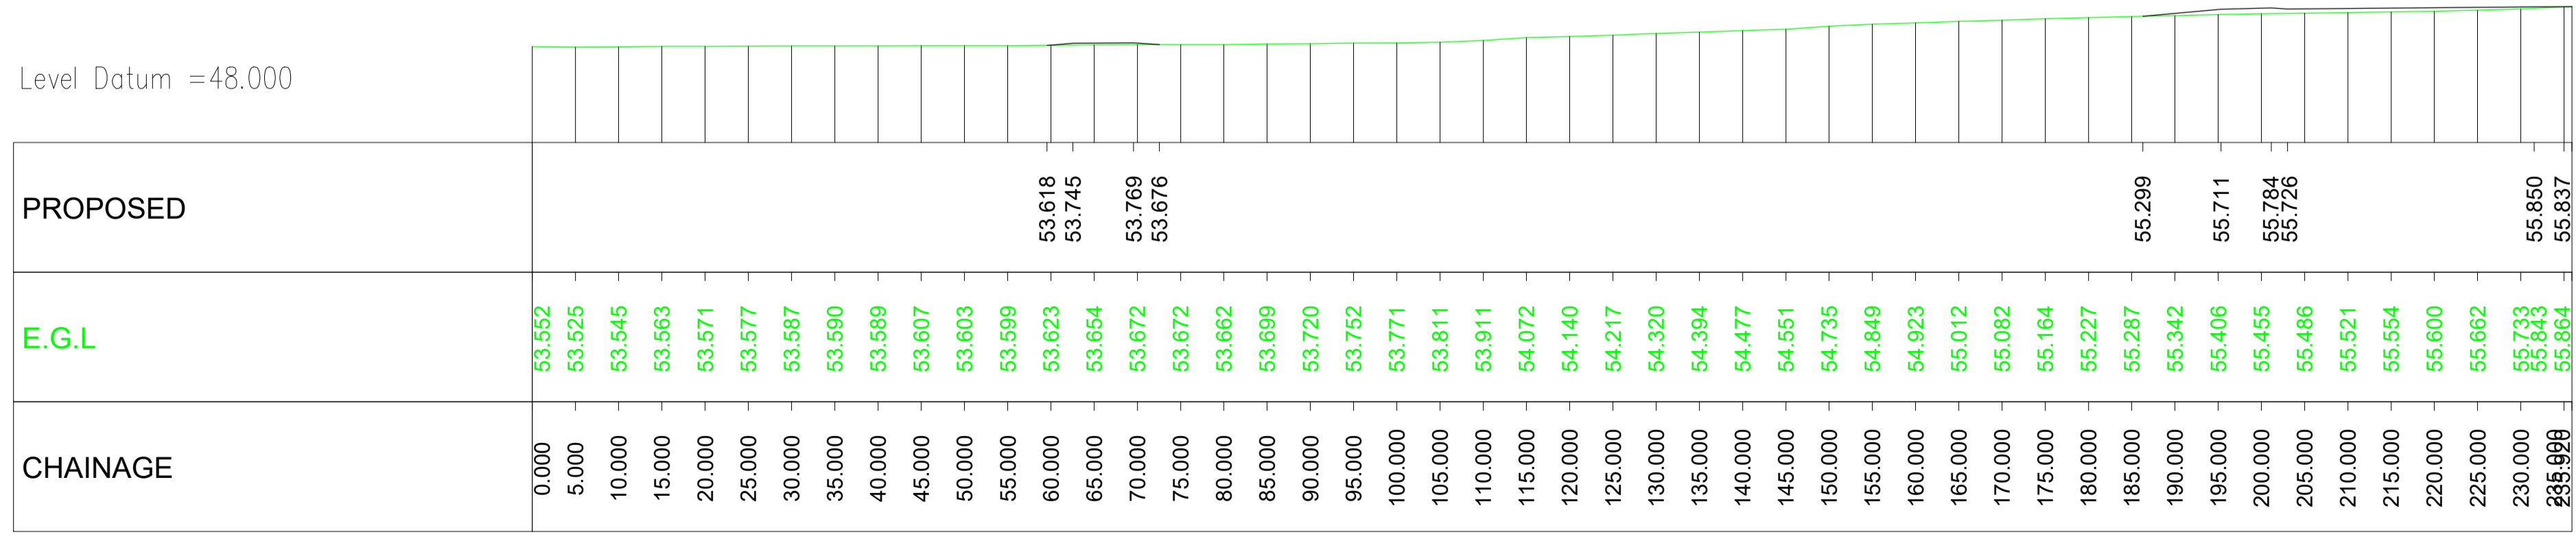

VILLAGE GREEN ROAD
SCALE: HORIZ 1:1000, VERT 1:500

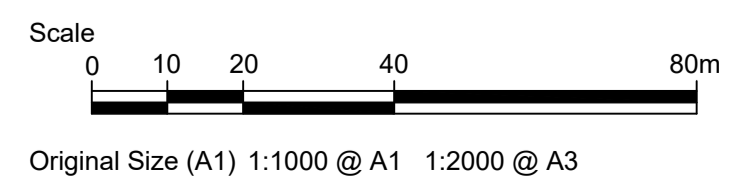

AECOM
PROJECT
LLANMAES VILLAGE FLOOD ALLEVIATION SCHEME
CLIENT
VALE OF GLAMORGAN COUNCIL

CONSULTANT
AECOM
1 CALLAGHAN SQUARE
CARDIFF
CF10 5BT
TEL: (029) 20674600
FAX: (029) 20674699

STATUS
DETAILED DESIGN

ISSUE/REVISION

NO	DATE	DESCRIPTION
C	07/07/2021	FOR PRICING
B	26/02/2021	DETAILED DESIGN
A	16/12/2020	DRAFT DETAILED DESIGN

KEY PLAN

PROJECT NUMBER
60160078

SHEET TITLE
LLANMAES VILLAGE FLOOD ALLEVIATION SCHEME LONGITUDINAL SECTION SHEET 1 OF 5

SHEET NUMBER

60160078-ACM-SHT-30-0150-CT-0001

This drawing has been prepared for the use of AECOM's client. It may not be used, modified, reproduced or relied upon by third parties, except as agreed by AECOM or as required by law. AECOM accepts no responsibility, and denies any liability whatsoever, to any party that uses or relies on this drawing without AECOM's express written consent. Do not scale. This document and its contents must be obtained from the stated dimensions.