



DITCH 1 - (NORTHERN)
 SCALE: HORIZ 1:1000, VERT 1:500

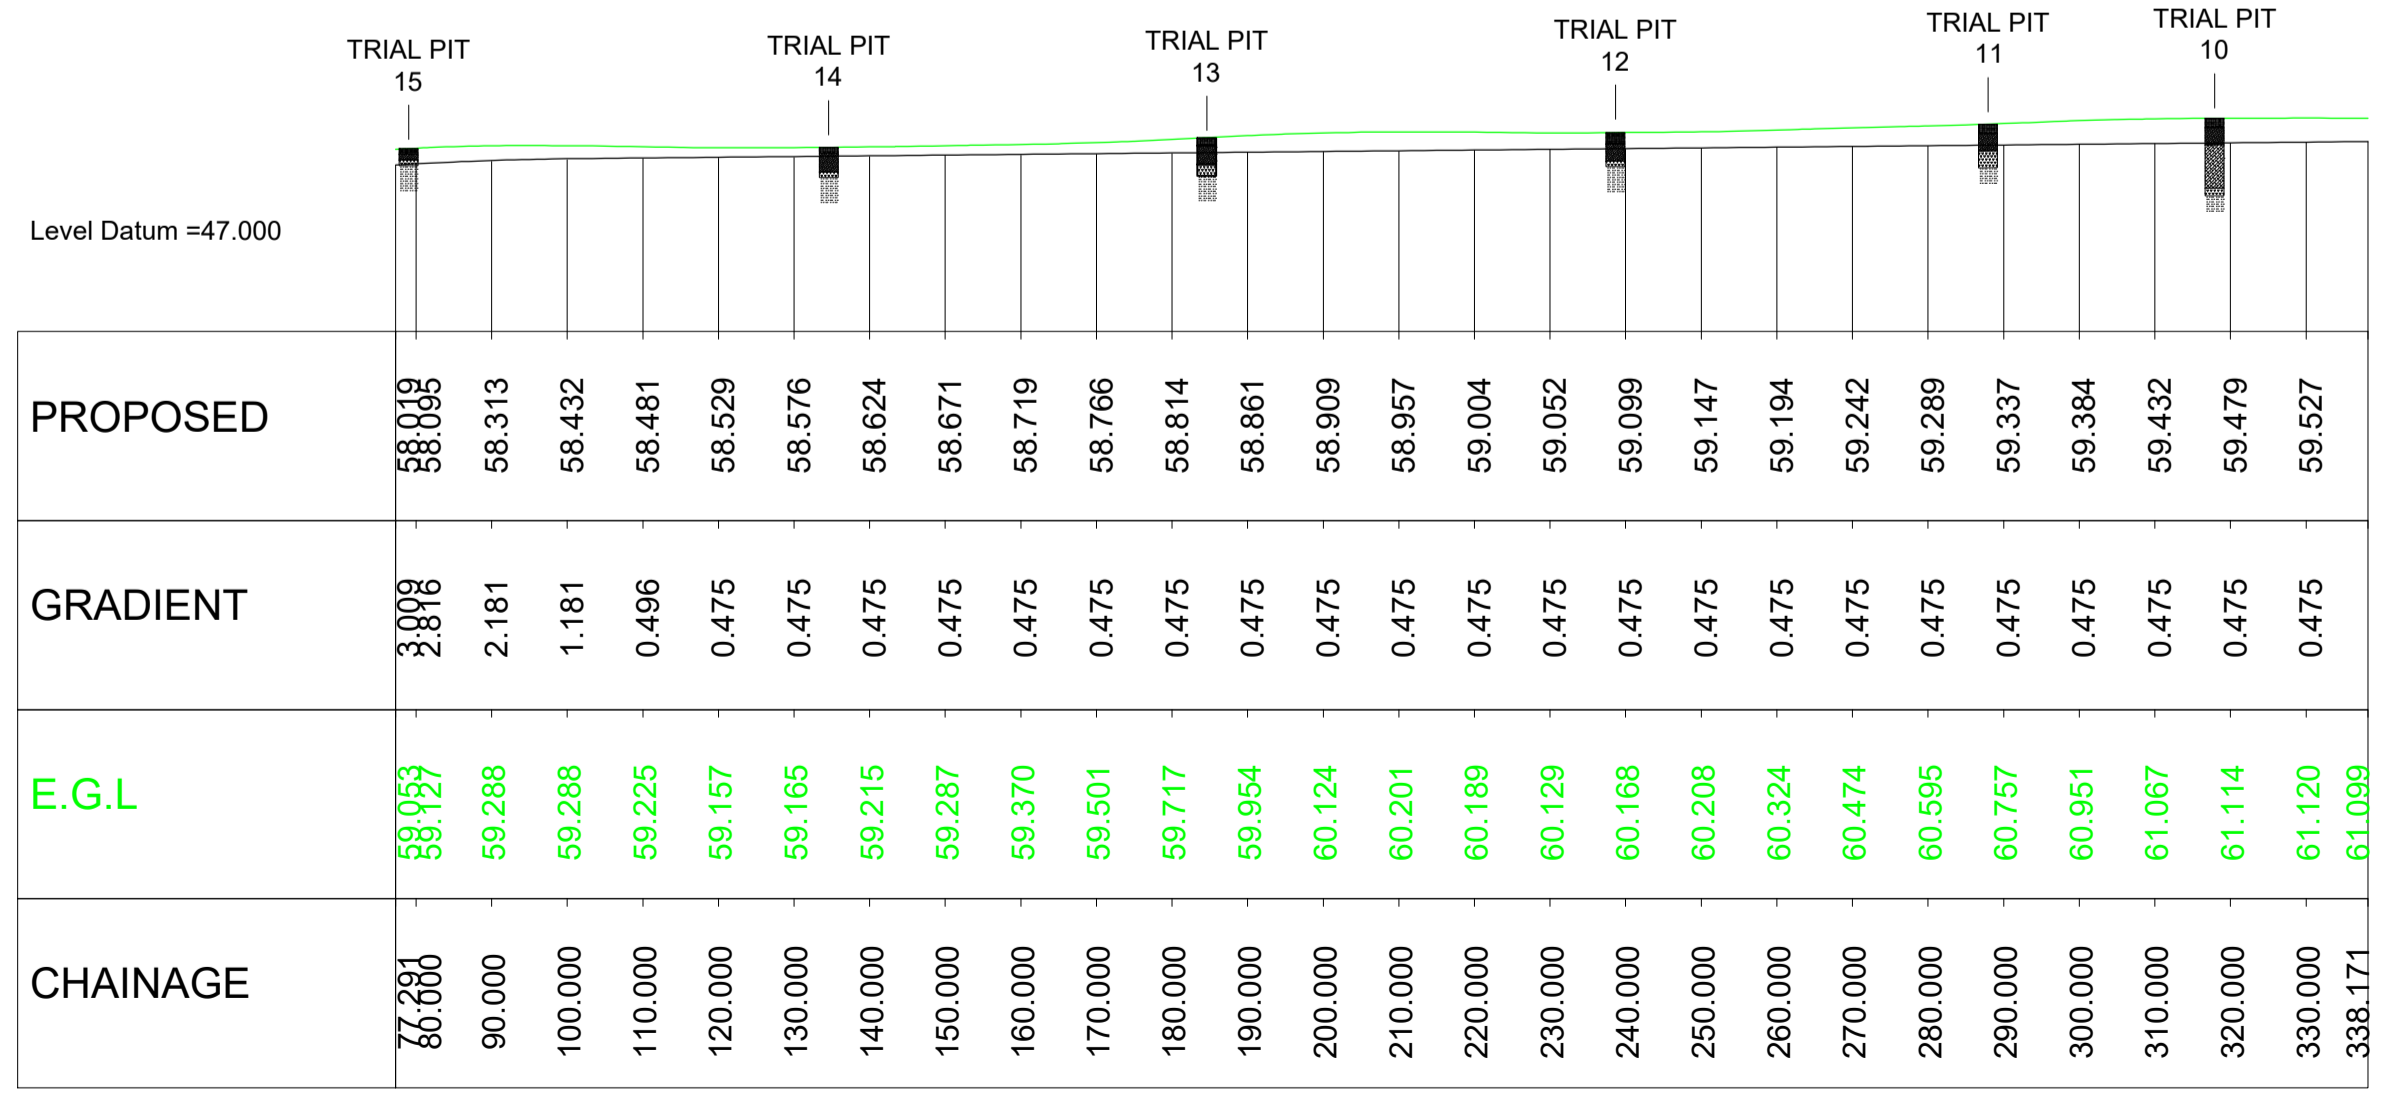

DITCH 1 - (SOUTHERN)
 SCALE: HORIZ 1:1000, VERT 1:500

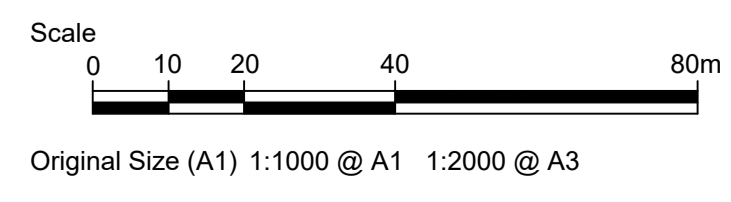

AECOM
 PROJECT
LLANMAES VILLAGE FLOOD ALLEVIATION SCHEME
 CLIENT
 VALE OF GLAMORGAN COUNCIL

 CONSULTANT
 AECOM
 1 CALLAGHAN SQUARE
 CARDIFF
 CF10 5BT
 TEL: (029) 20674600
 FAX: (029) 20674699

STATUS
 DETAILED DESIGN

ISSUE/REVISION

NO	DATE	DESCRIPTION
C	07/07/2021	FOR PRICING
B	26/02/2021	DETAILED DESIGN
A	16/12/2020	DRAFT DETAILED DESIGN
IR		

KEY PLAN

PROJECT NUMBER
 60160078

SHEET TITLE
 LLANMAES VILLAGE FLOOD ALLEVIATION SCHEME
 LONGITUDINAL SECTION
 SHEET 3 OF 5

SHEET NUMBER

60160078-ACM-SHT-30-0150-CT-0003

This drawing has been prepared for the use of AECOM's client. It may not be used, modified, reproduced or relied upon by third parties, except as agreed by AECOM or as required by law. AECOM accepts no responsibility, and denies any liability whatsoever, to any party that uses or relies on this drawing without AECOM's express written consent. Do not scale this document. All measurements must be obtained from the stated dimensions.