




**DITCH 2**  
 SCALE: HORIZ 1:1000, VERT 1:500

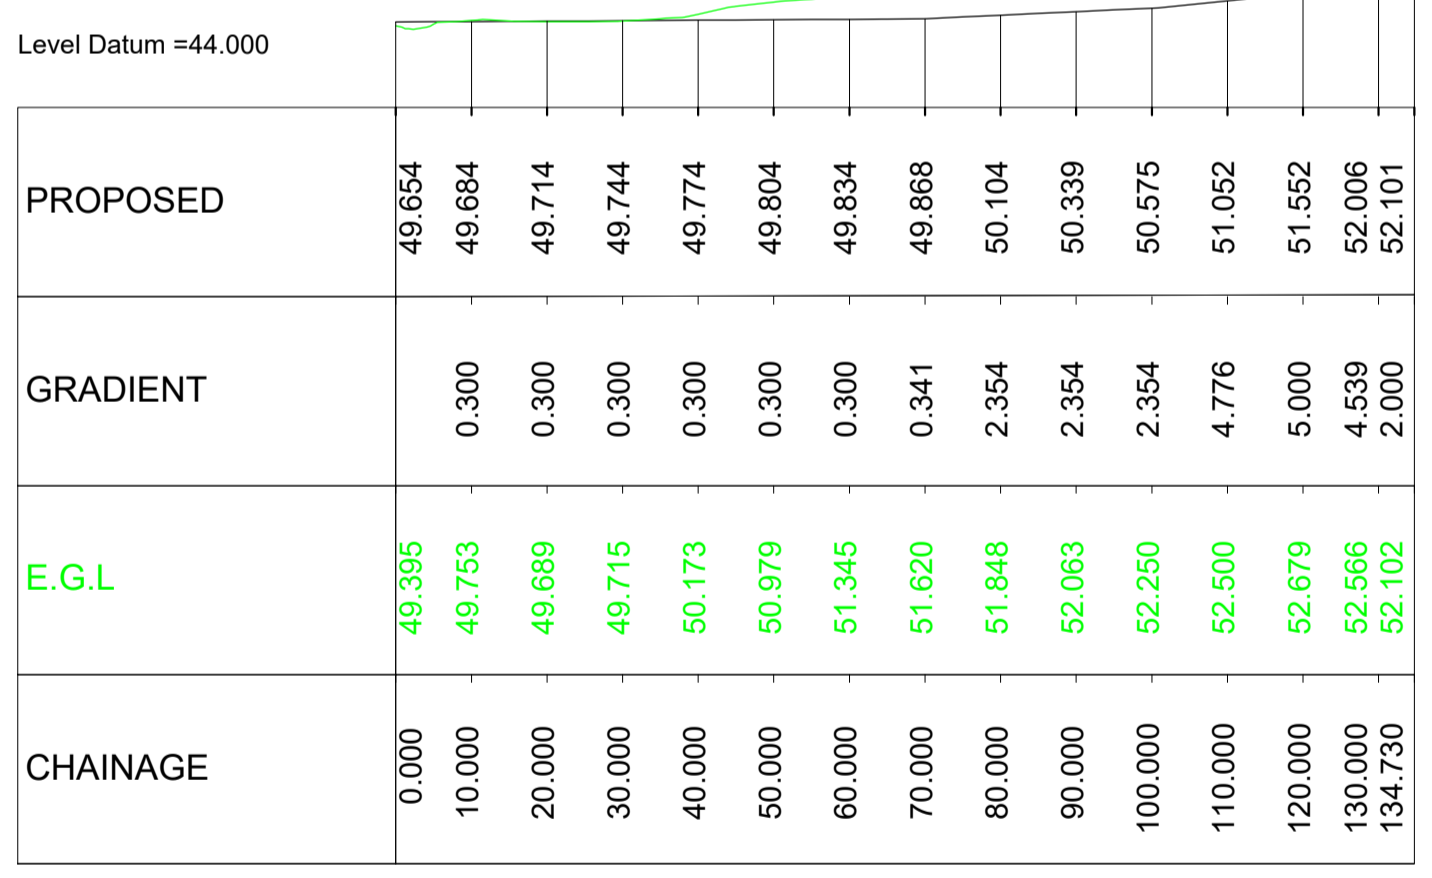


**DITCH 3**  
 SCALE: HORIZ 1:1000, VERT 1:500

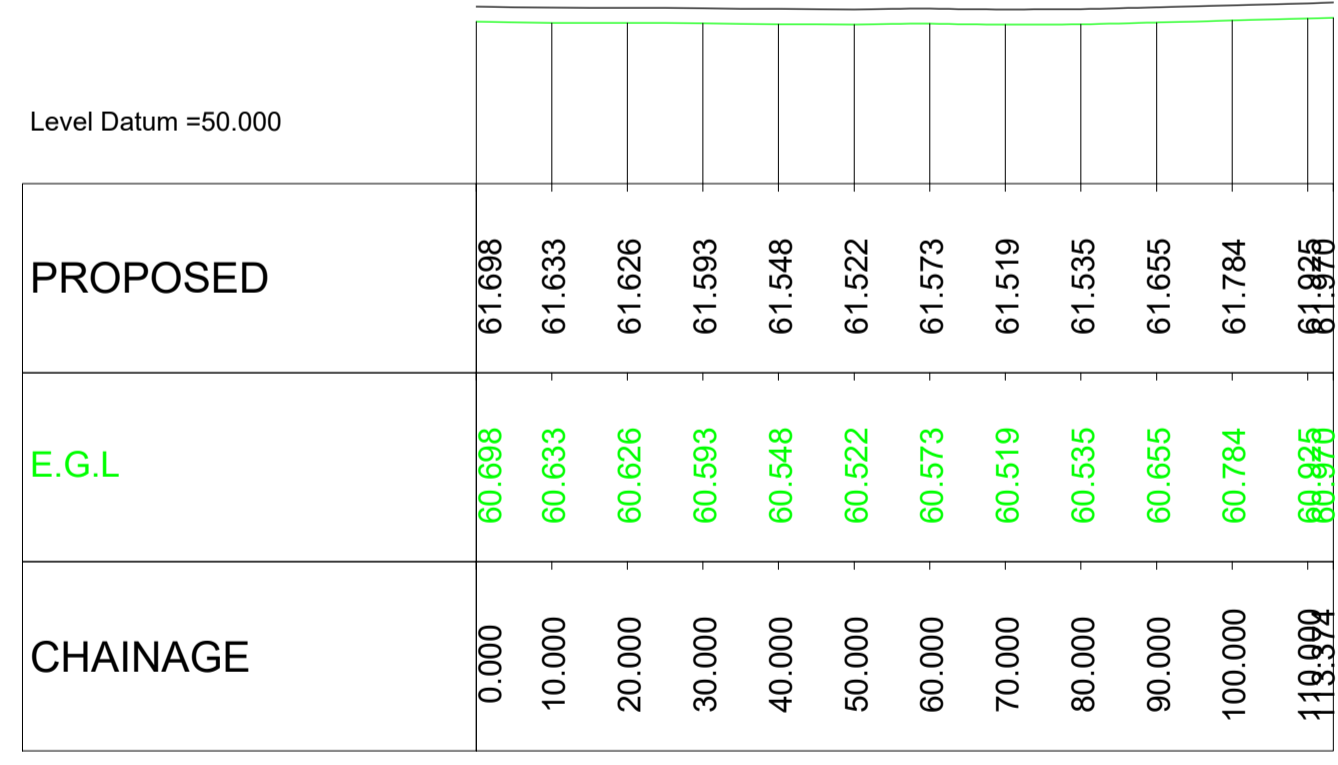

**OVERSPILL B1**  
 SCALE: HORIZ 1:1000, VERT 1:500

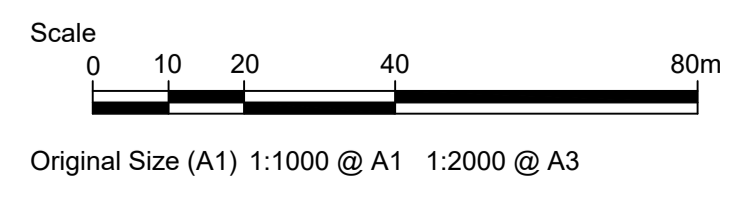

CLIENT  
 VALE OF GLAMORGAN COUNCIL

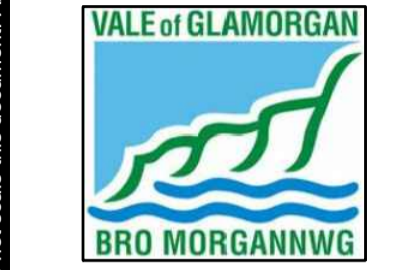

CONSULTANT  
 AECOM  
 1 CALLAGHAN SQUARE  
 CARDIFF  
 CF10 5BT  
 TEL: (029) 20674600  
 FAX: (029) 20674699

STATUS  
 DETAILED DESIGN

ISSUE/REVISION	DATE	DESCRIPTION
C	07/07/2021	FOR PRICING
B	26/02/2021	DETAILED DESIGN
A	16/12/2020	DRAFT DETAILED DESIGN

KEY PLAN

PROJECT NUMBER  
 60160078  
 SHEET TITLE  
 LLANMAES VILLAGE  
 FLOOD ALLEVIATION SCHEME  
 LONGITUDINAL SECTION  
 SHEET 4 OF 5  
 SHEET NUMBER

This drawing has been prepared for the use of AECOM's client. It may not be used, modified, reproduced or relied upon by third parties, except as agreed by AECOM or as required by law. AECOM accepts no responsibility, and denies any liability whatsoever, to any party that uses or relies on this drawing without AECOM's express written consent. Do not scale this document. All measurements must be obtained from the stated dimensions.