

Project Management Initials: Designer: KP Checked: ATz Approved: RM

Last saved by: JONATHAN BLISSETT (2021-02-26) | Last Plotted: 2021-07-07
 Filename: F:\PROJECTS\HIGHWAYS - LLANMAES FLOOD ALLEVIATION SCHEMES\0 CADDS\3 DRAWINGS\SERIES 0100 - PRELIM\30 0110 CROSS SECTIONS\60160078-ACM-SHT-30-0150-CT-0151-165.DWG










PROJECT
 LLANMAES VILLAGE
 FLOOD ALLEVIATION
 SCHEME

CLIENT
 VALE OF GLAMORGAN COUNCIL



CONSULTANT
 AECOM
 1 CALLAGHAN SQUARE
 CARDIFF
 CF10 5BT
 TEL: (029) 20674600
 FAX: (029) 20674699

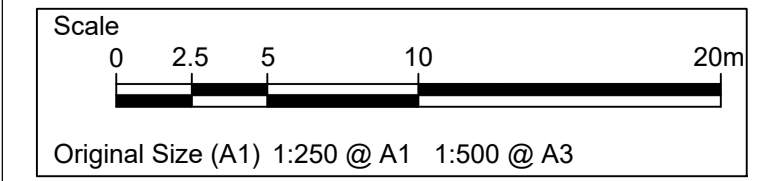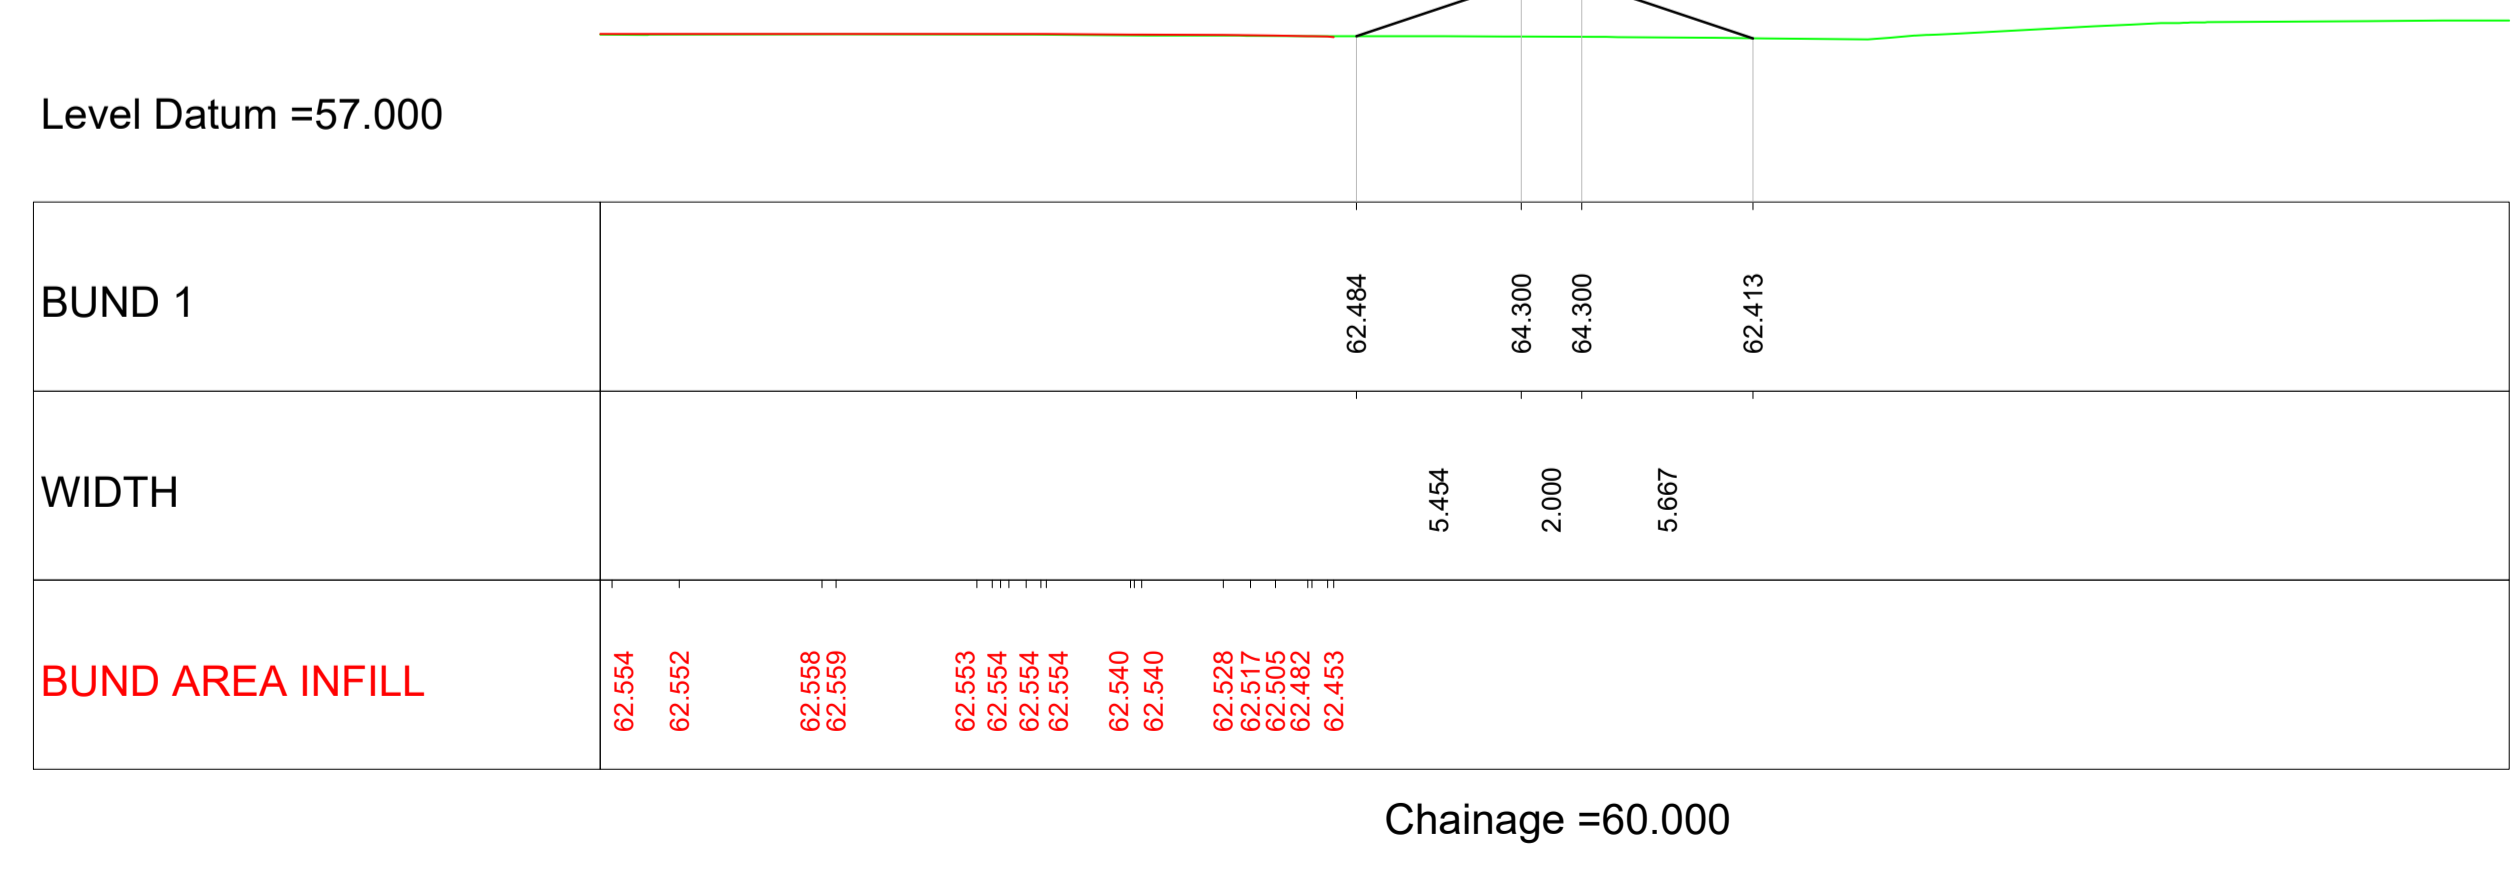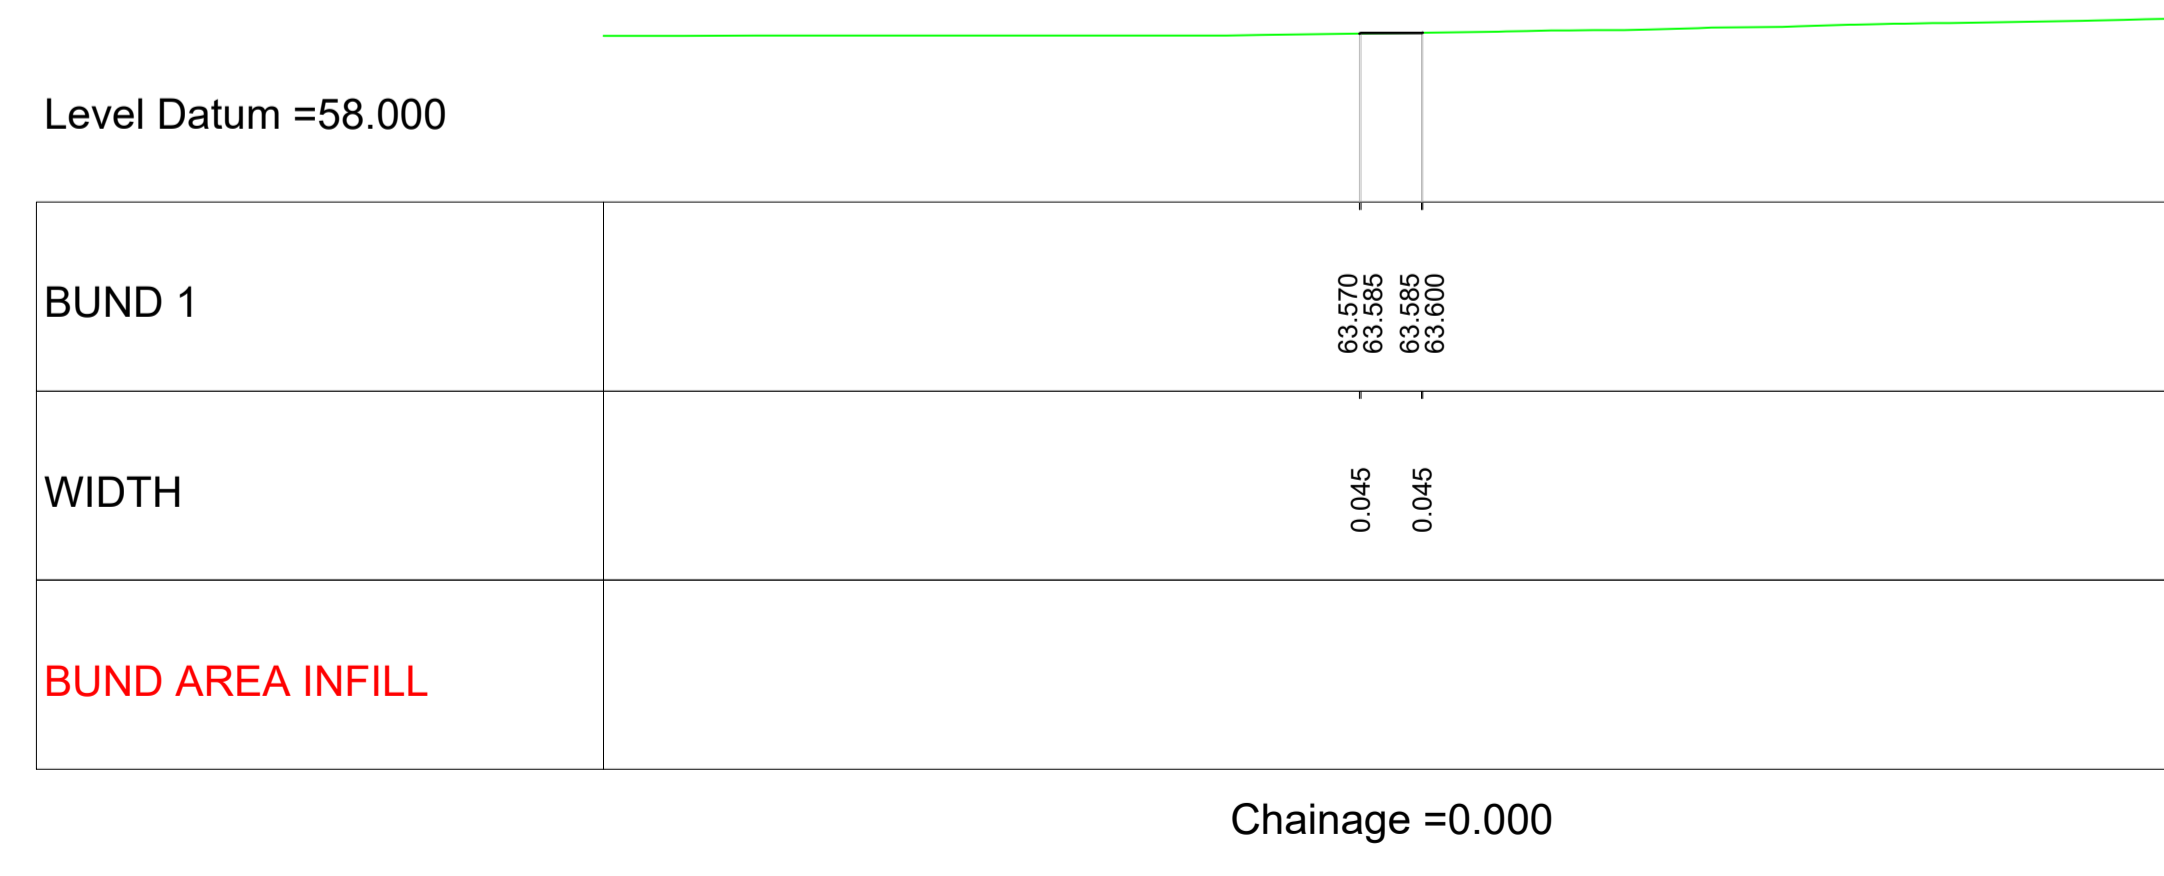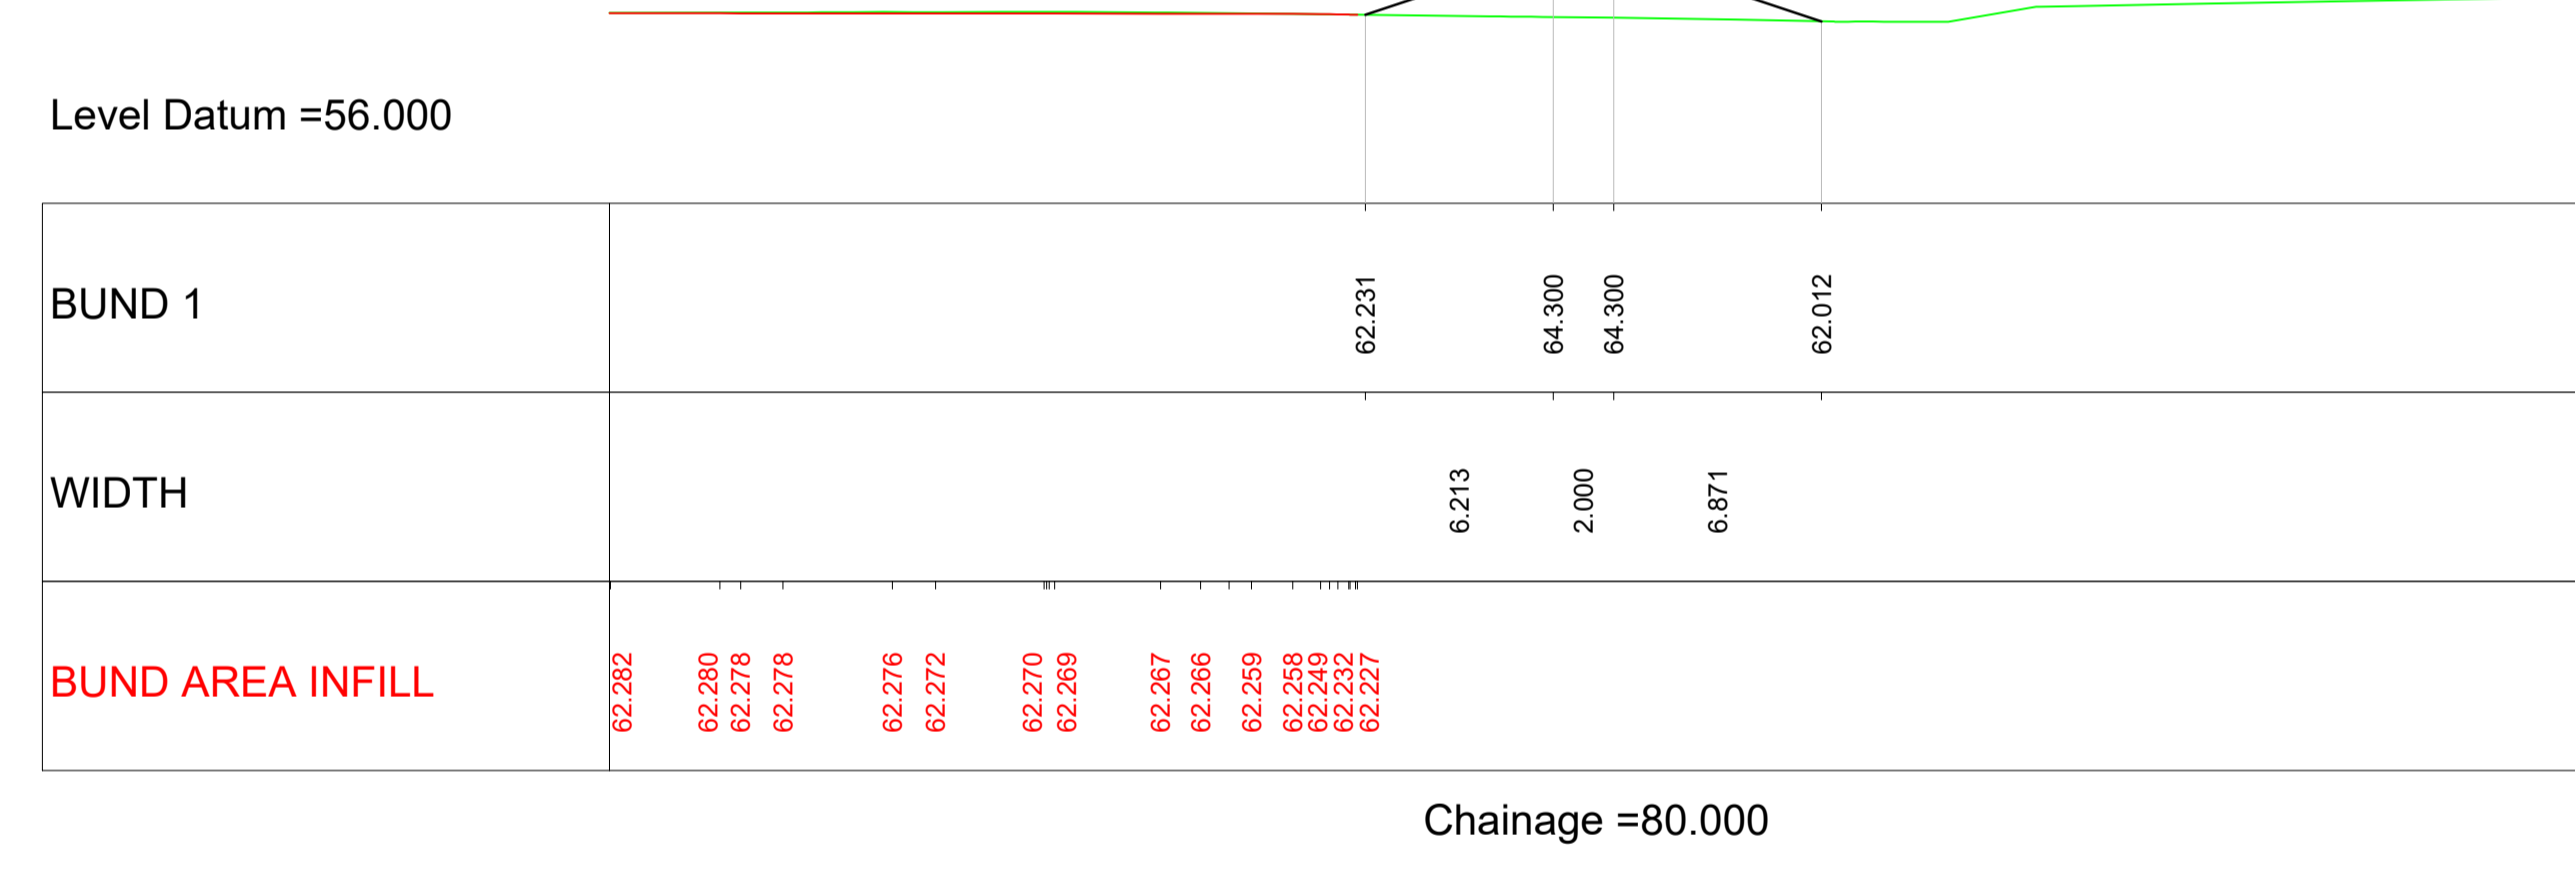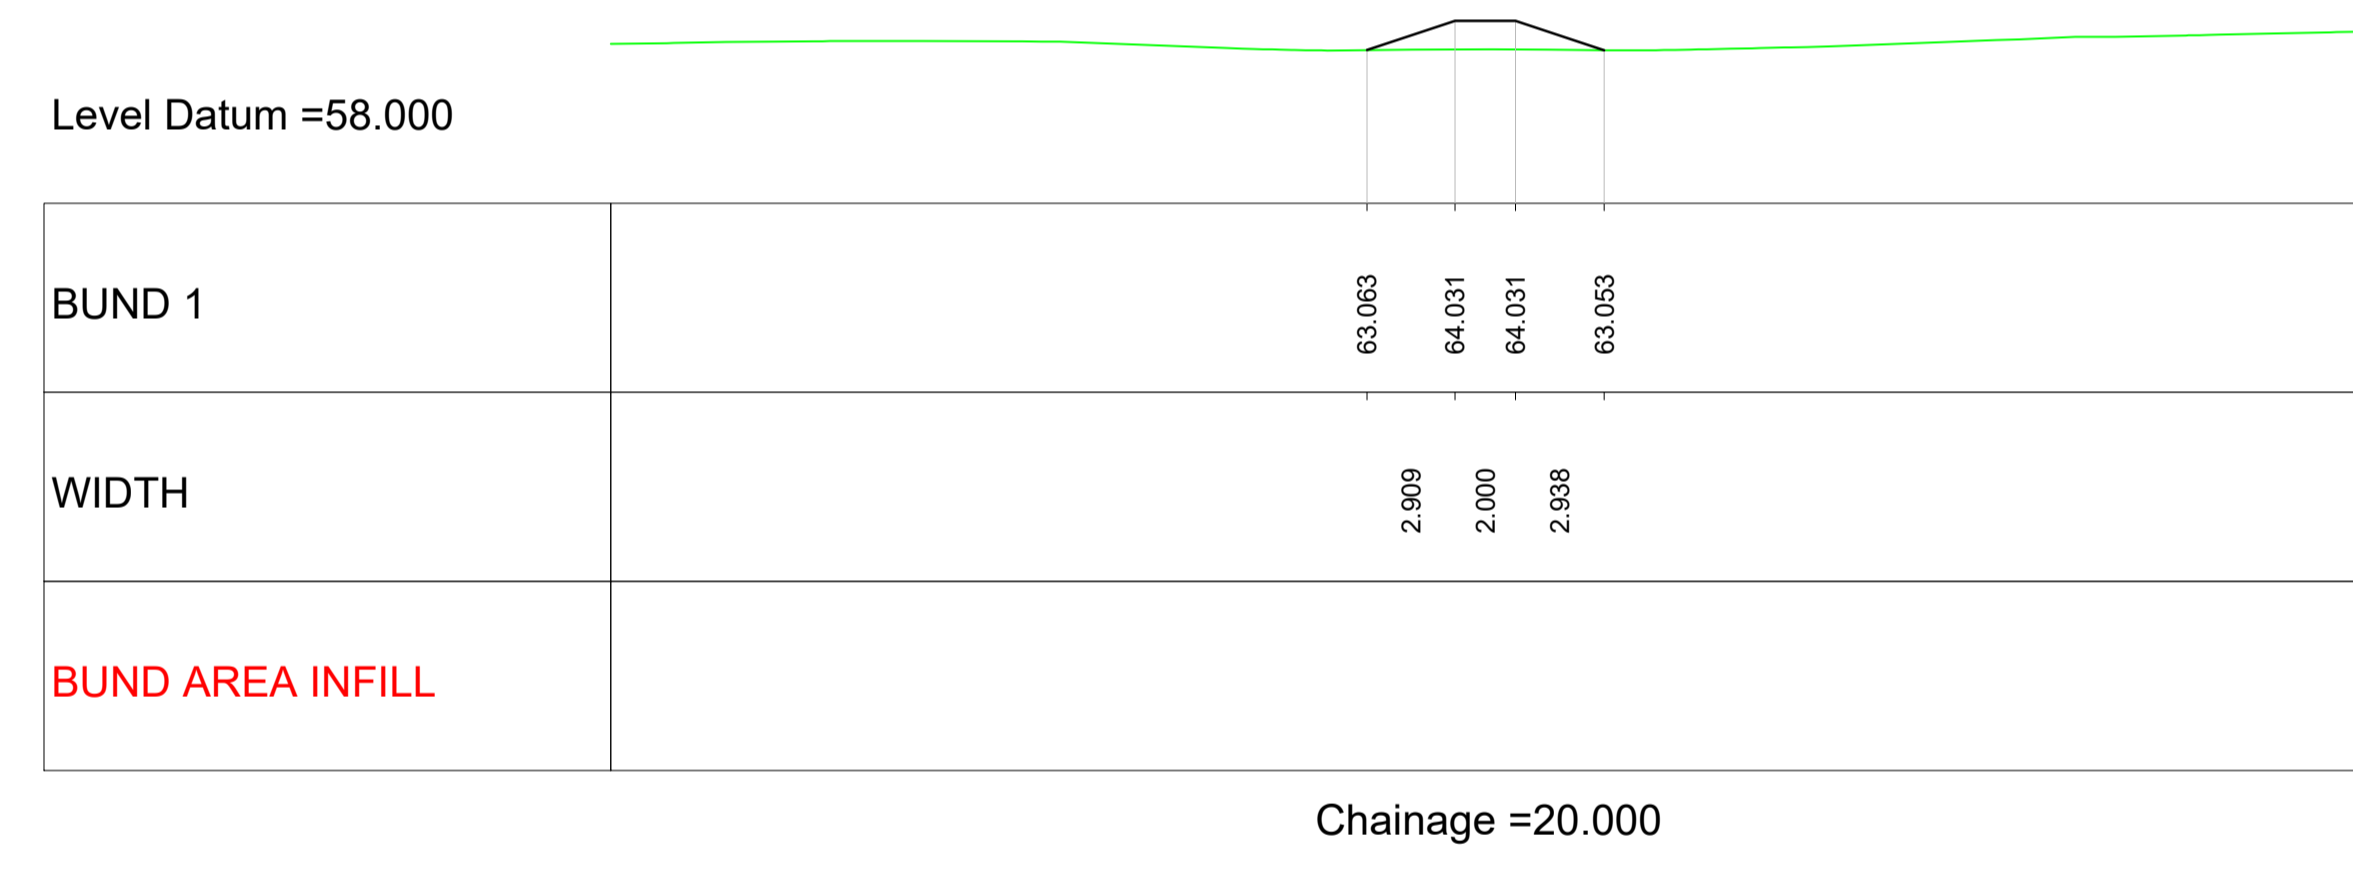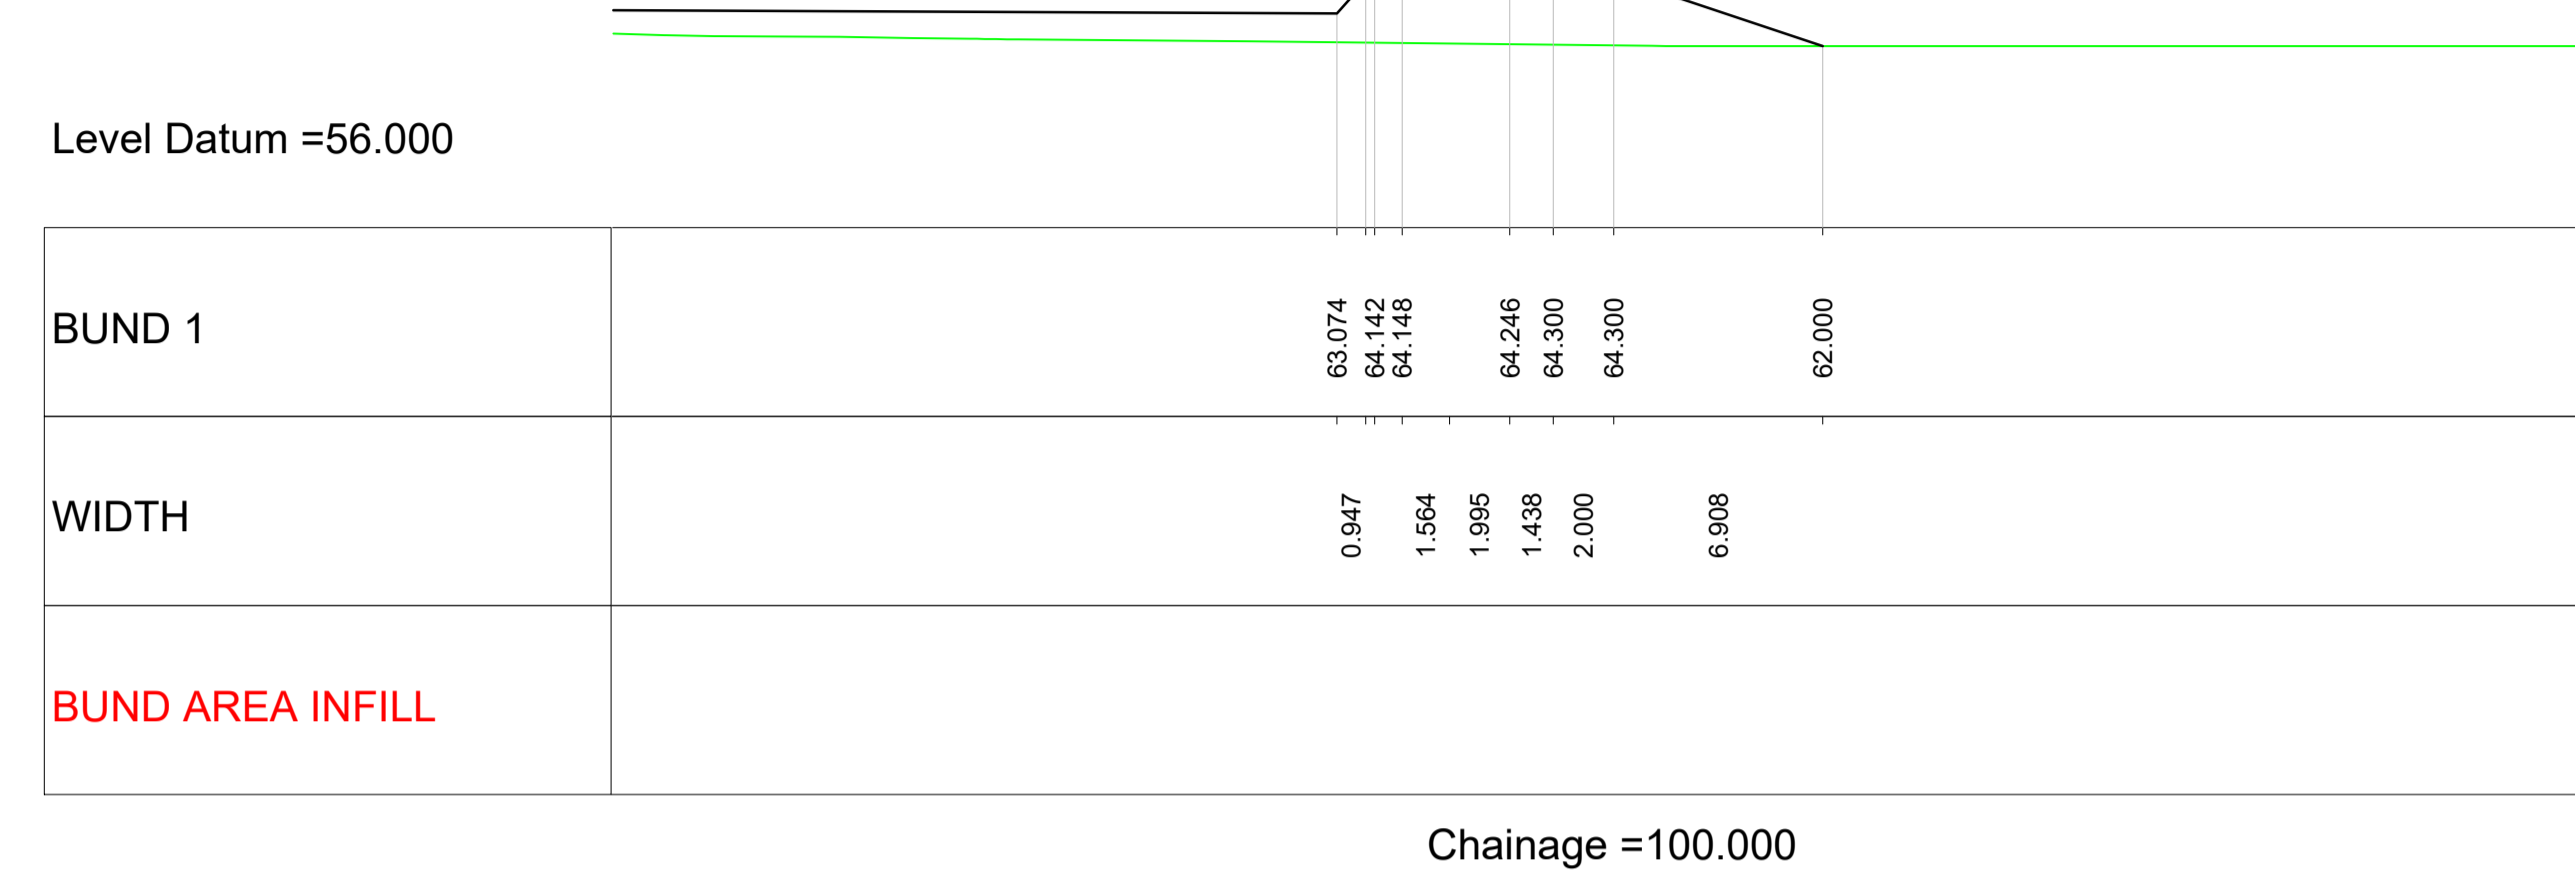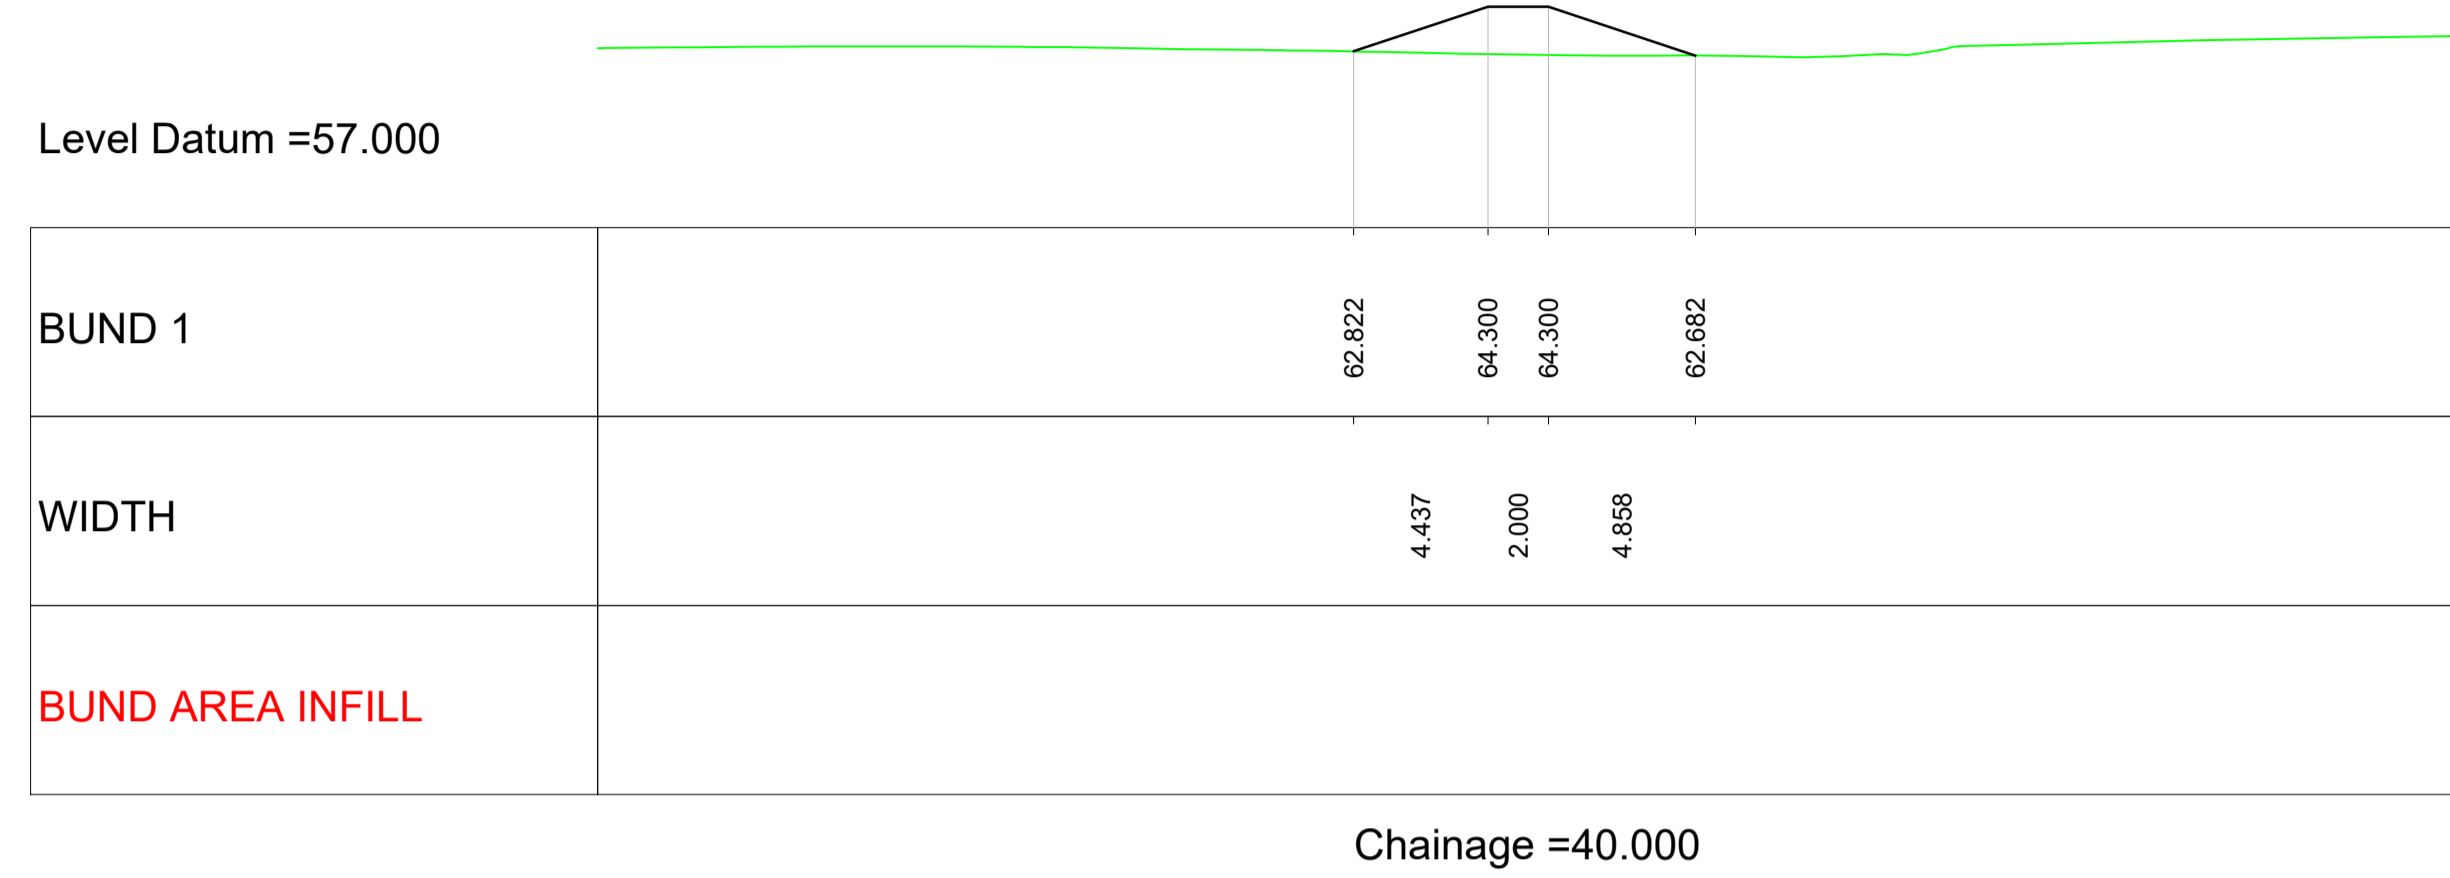

- NOTES**
- TO BE READ IN CONJUNCTION WITH ALL OTHER RELEVANT DOCUMENTATION / INFORMATION.
 - DIMENSIONS AND LEVELS ARE IN METRES UNLESS OTHERWISE STATED.
 - DO NOT SCALE FROM THIS DRAWING, USE ONLY PRINTED DIMENSIONS.

STATUS
 DETAILED DESIGN

ISSUE/REVISION

IR	DATE	DESCRIPTION
B	07/07/2021	FOR PRICING
A	26/02/2021	DETAILED DESIGN

PROJECT NUMBER
 60160078

SHEET TITLE
 LLANMAES VILLAGE
 FLOOD ALLEVIATION SCHEME
 BUND 1 CROSS SECTIONS
 SHEET 1 OF 3

SHEET NUMBER