









PROJECT
 LLANMAES VILLAGE
 FLOOD ALLEVIATION
 SCHEME

CLIENT
 VALE OF GLAMORGAN COUNCIL

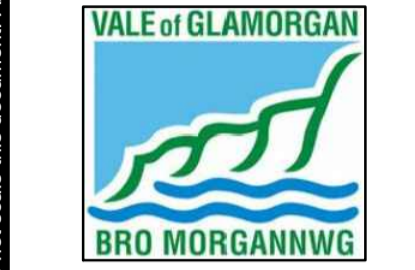

CONSULTANT
 AECOM
 1 CALLAGHAN SQUARE
 CARDIFF
 CF10 5BT
 TEL: (029) 20674600
 FAX: (029) 20674699

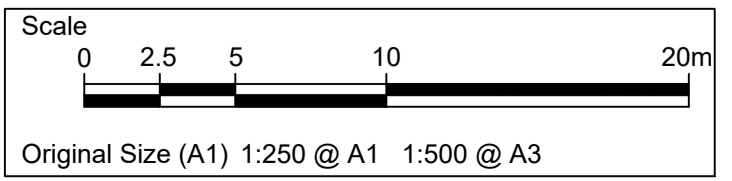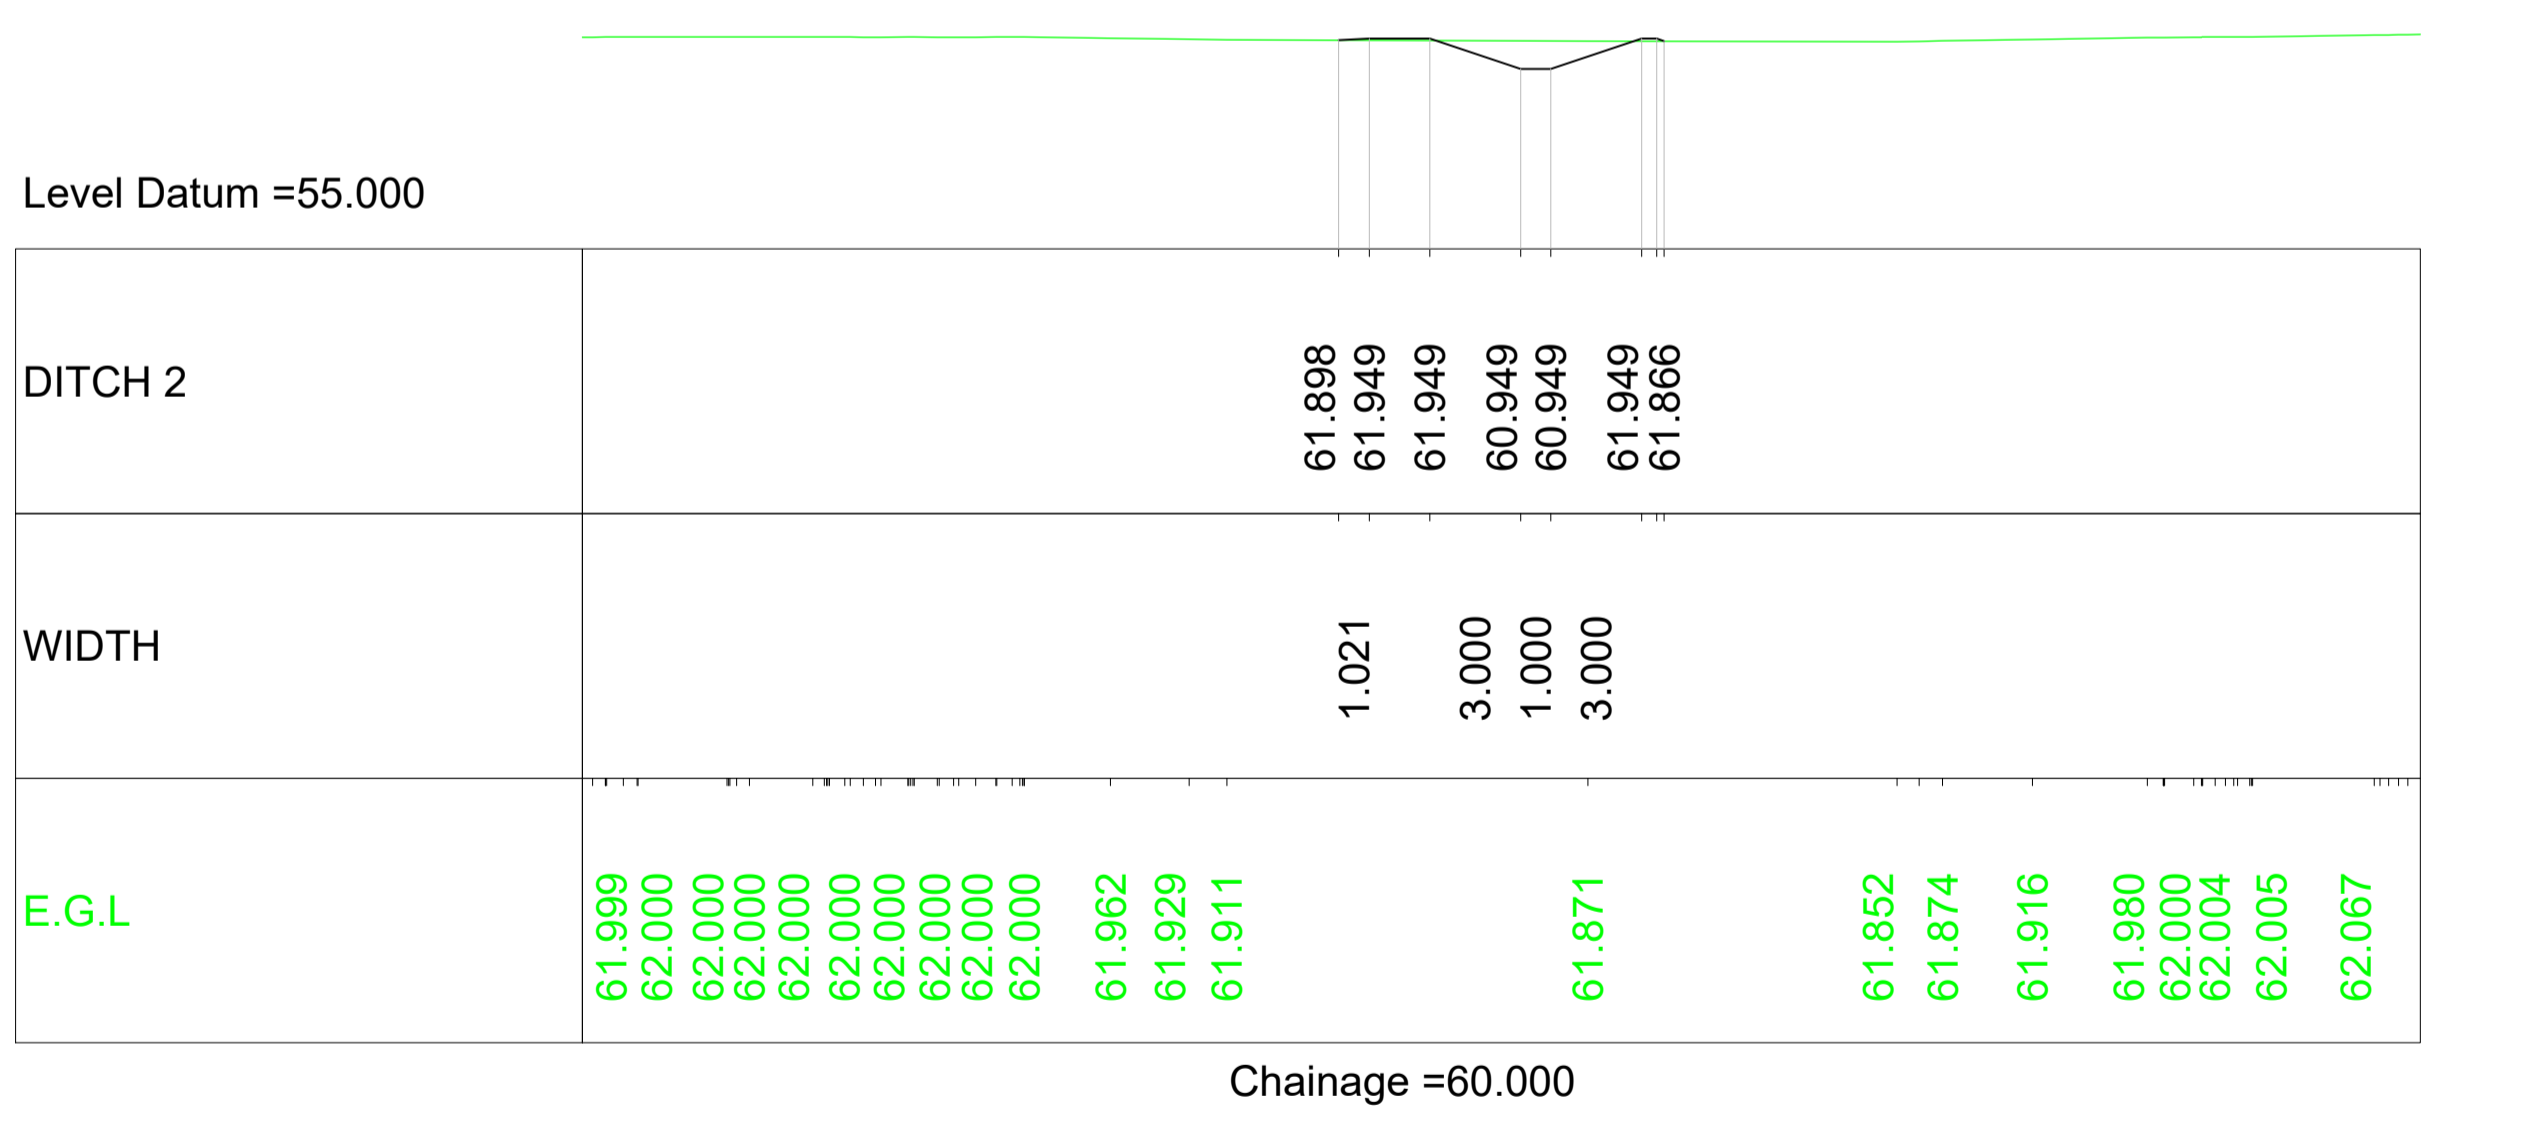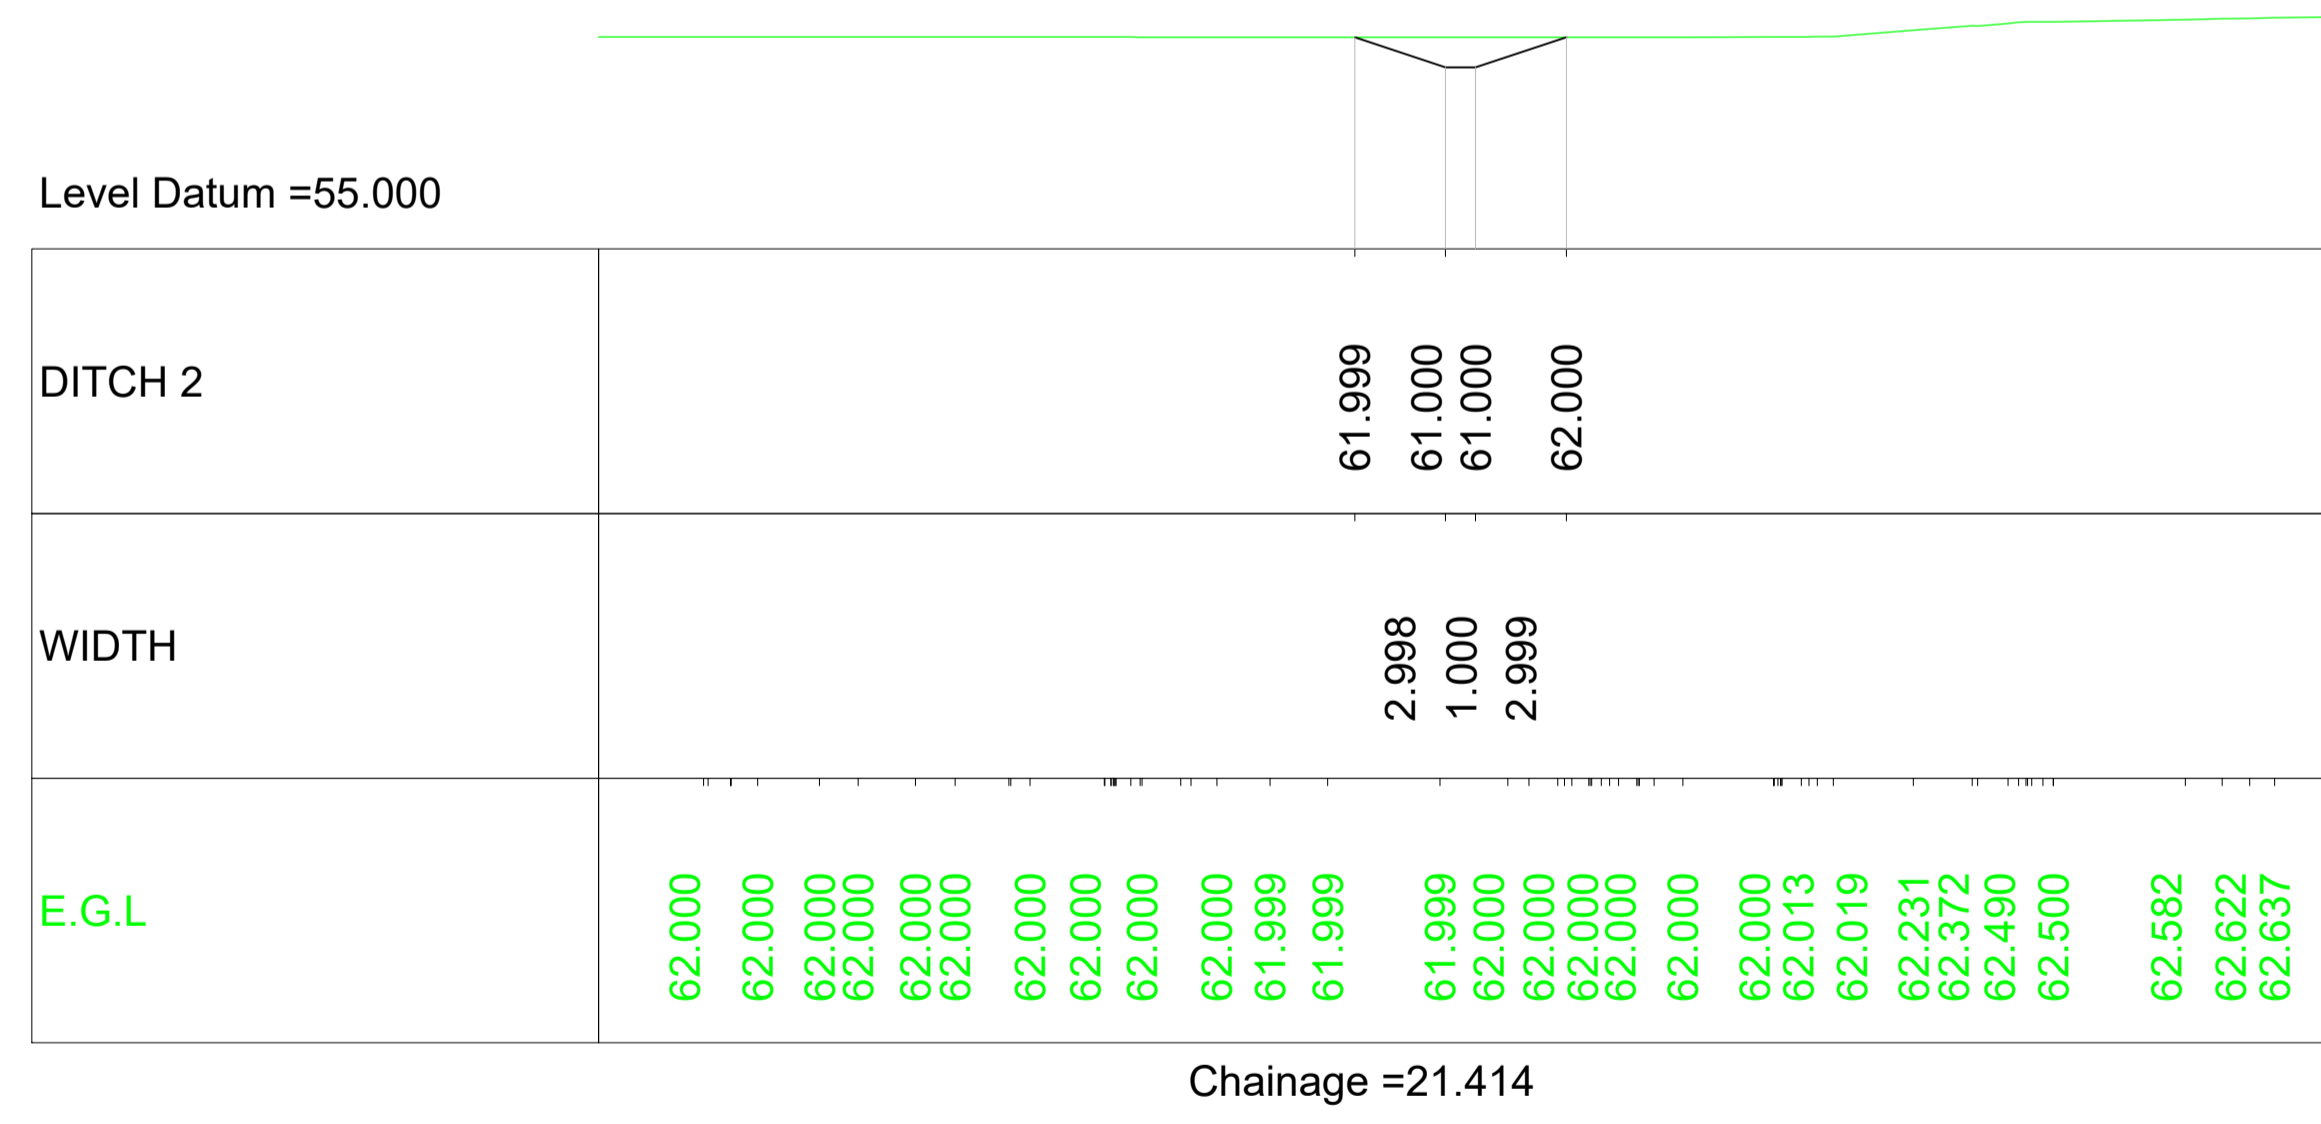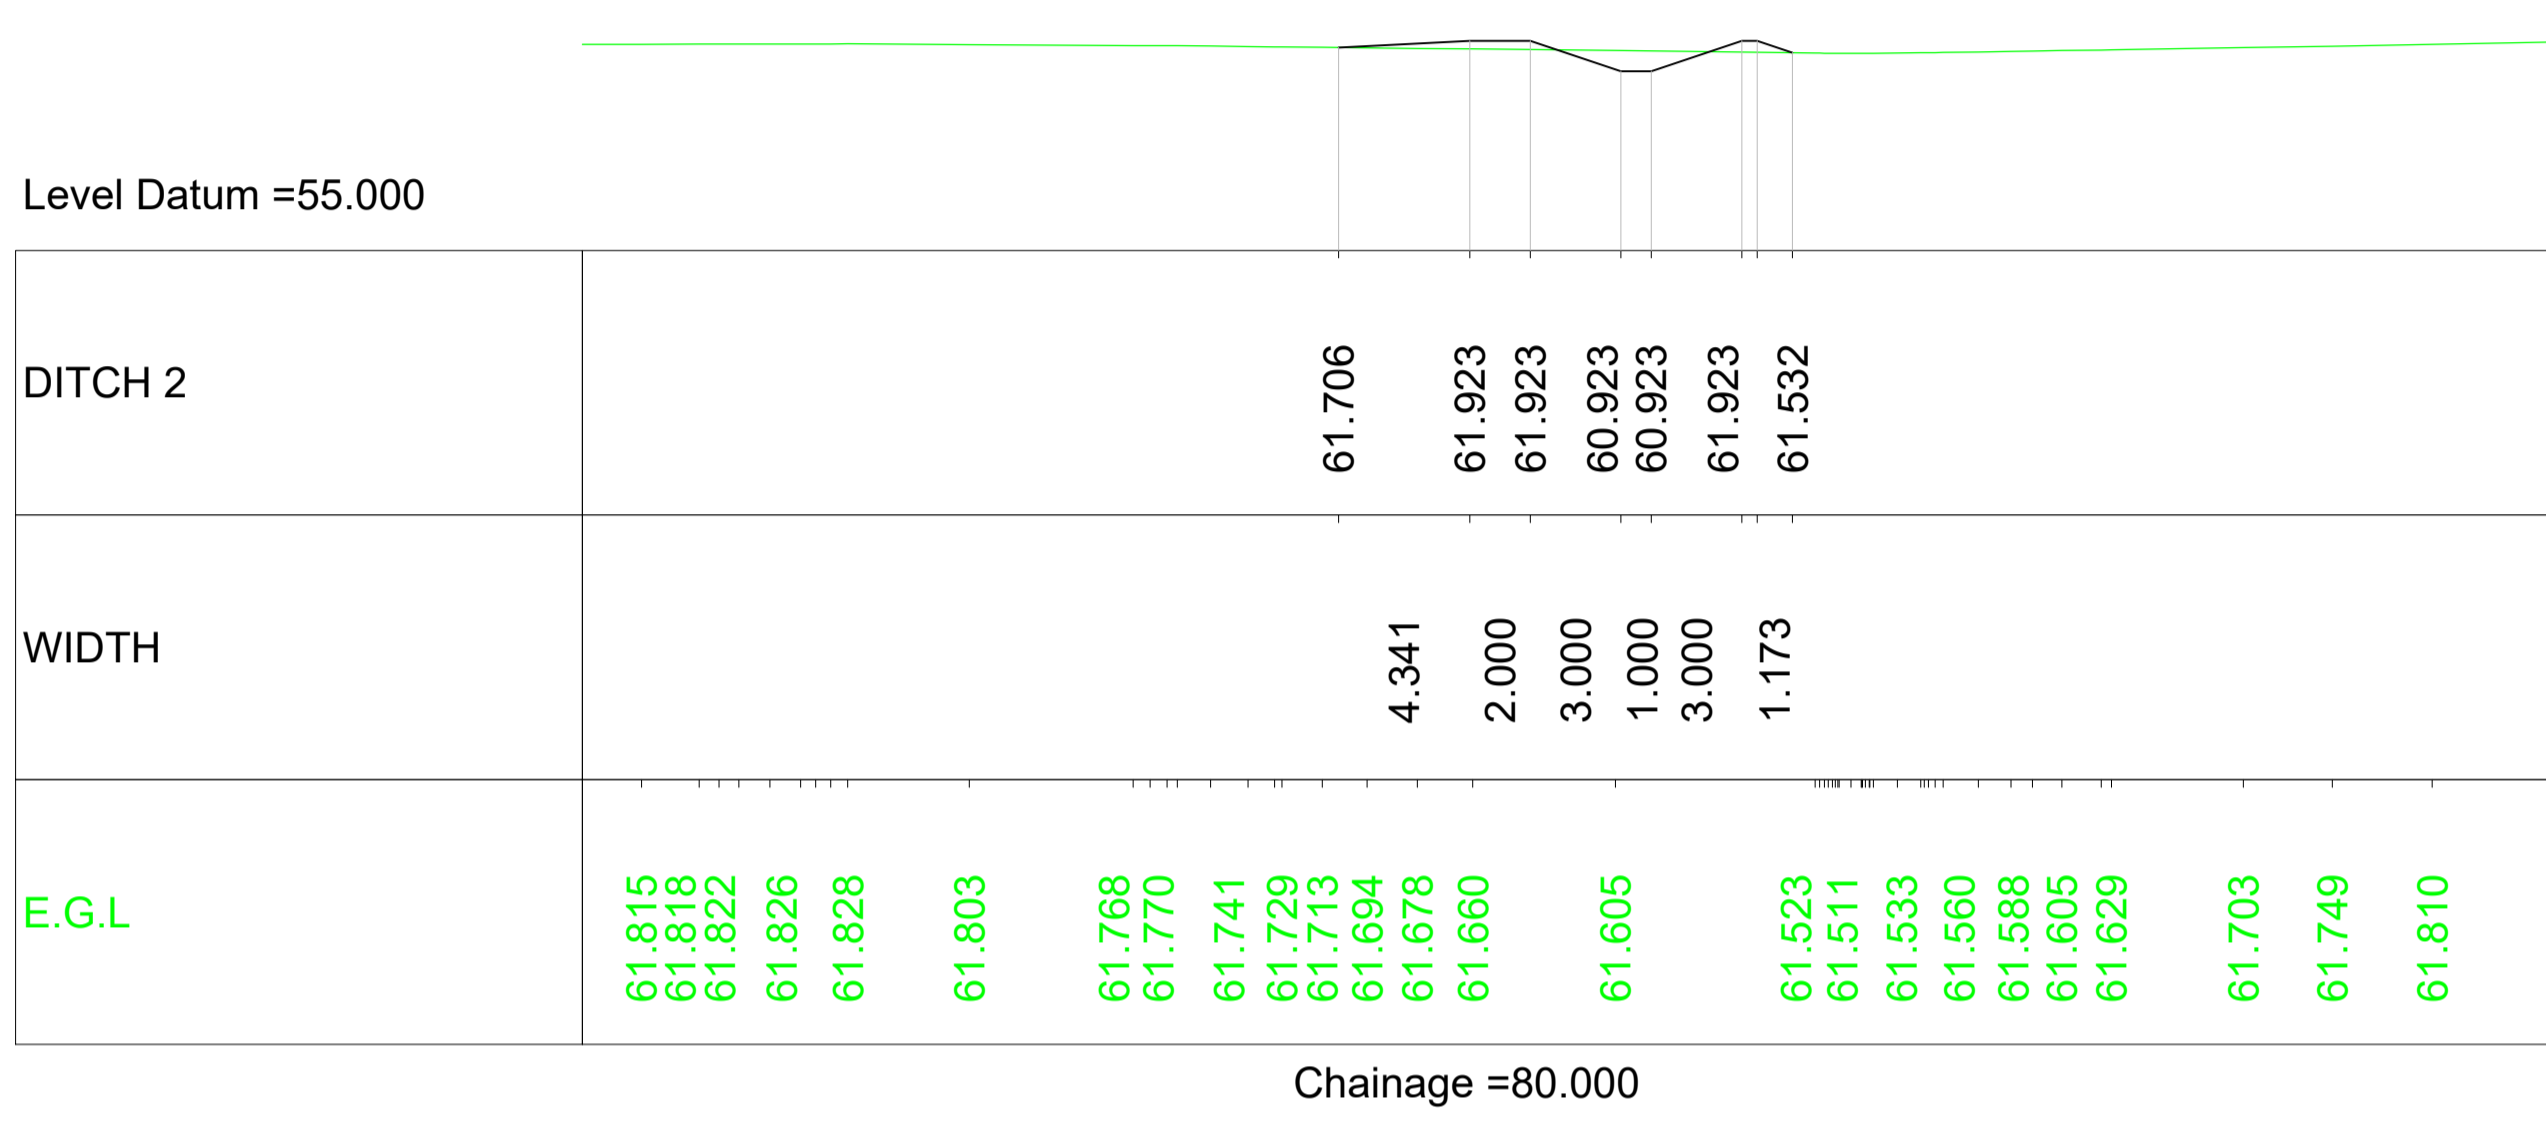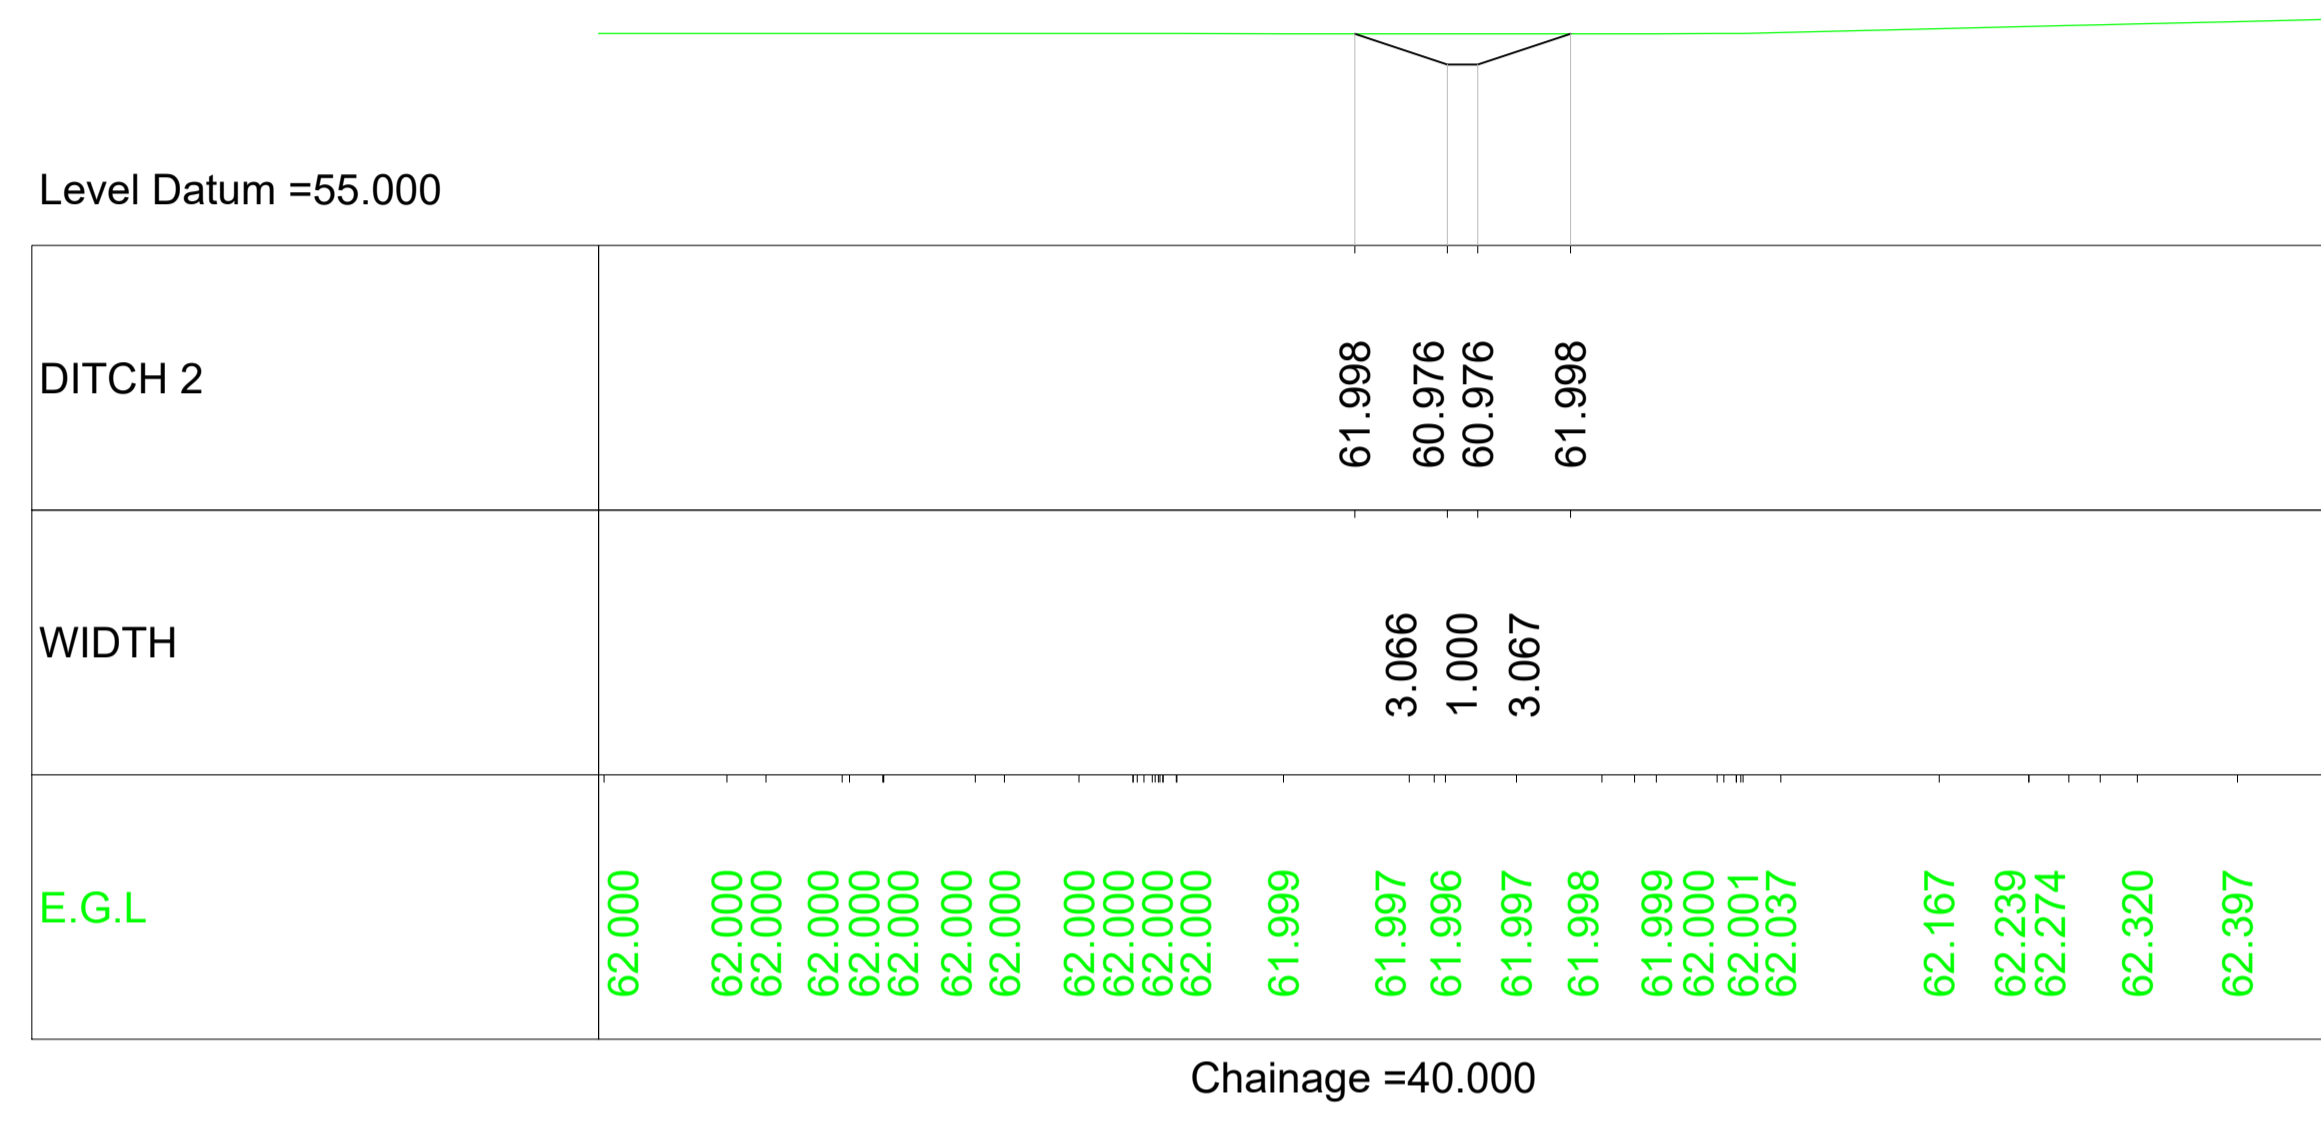

NOTES

- TO BE READ IN CONJUNCTION WITH ALL OTHER RELEVANT DOCUMENTATION / INFORMATION.
- DIMENSIONS AND LEVELS ARE IN METRES UNLESS OTHERWISE STATED.
- DO NOT SCALE FROM THIS DRAWING. USE ONLY PRINTED DIMENSIONS.

STATUS
 DETAILED DESIGN

ISSUE/REVISION

NO	DATE	DESCRIPTION
B	07/07/2021	FOR PRICING
A	26/02/2021	DETAILED DESIGN
IR		

PROJECT NUMBER
 60160078

SHEET TITLE
 LLANMAES VILLAGE
 FLOOD ALLEVIATION SCHEME
 DITCH 2 CROSS SECTIONS
 SHEET 1 OF 6

SHEET NUMBER
 60160078-ACM-SHT-30-0150-CT-0181

This drawing has been prepared for the use of AECOM's client. It may not be used, modified, reproduced or relied upon by third parties, except as agreed by AECOM or as required by law. AECOM accepts no responsibility, and denies any liability whatsoever, to any party that uses or relies on this drawing without AECOM's express written consent. Do not scale this document. All measurements must be obtained from the stated dimensions.