






PROJECT
**LLANMAES VILLAGE
 FLOOD ALLEVIATION
 SCHEME**

CLIENT
 VALE OF GLAMORGAN COUNCIL



CONSULTANT
 AECOM
 1 CALLAGHAN SQUARE
 CARDIFF
 CF10 5BT
 TEL: (029) 20674600
 FAX: (029) 20674699

Last saved by: RHYS DAVIES(2021-02-24) Last Plotted: 2021-07-14
 Project Management Initials: Designer: KP Checked: ATZ Approved: RM
 File name: F:\PROJECTS\HIGHWAYS - LLANMAES FLOOD ALLEVIATION SCHEMES\0_CADD\5.3_DRAWINGS\SERIES 0100 - PRELIM\30 0110 CROSS SECTIONS\60160078-ACM-SHT-30-0150-CT-0181-194.DWG

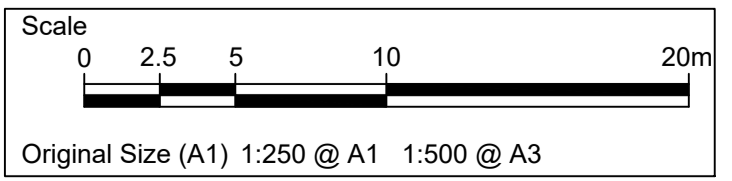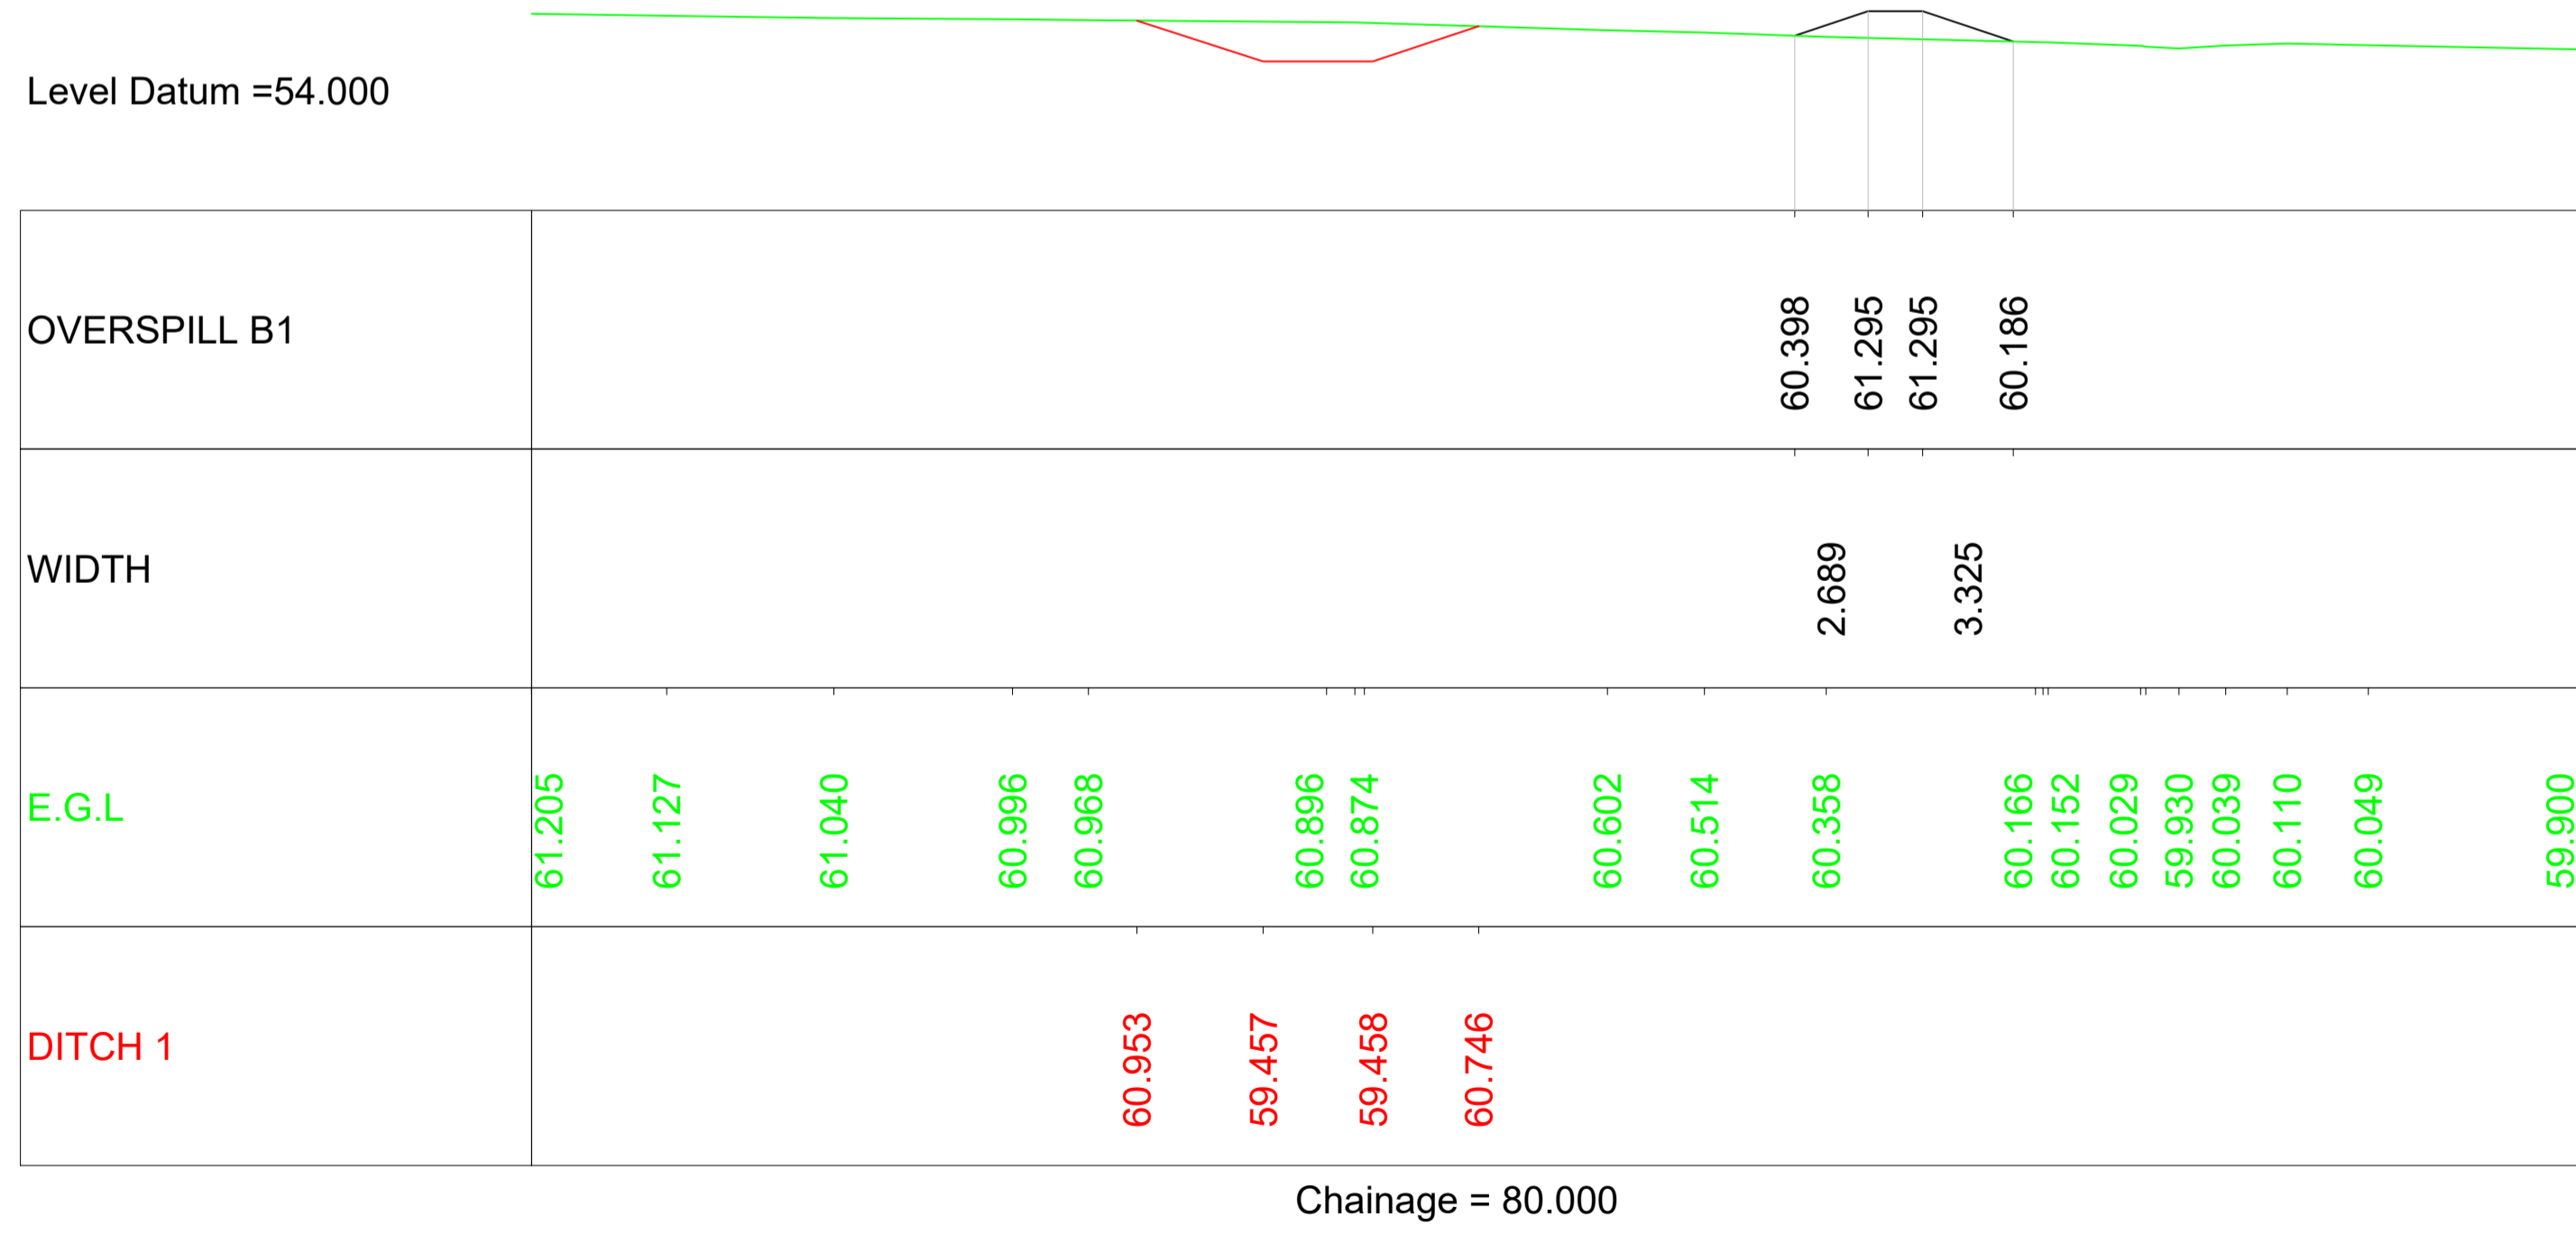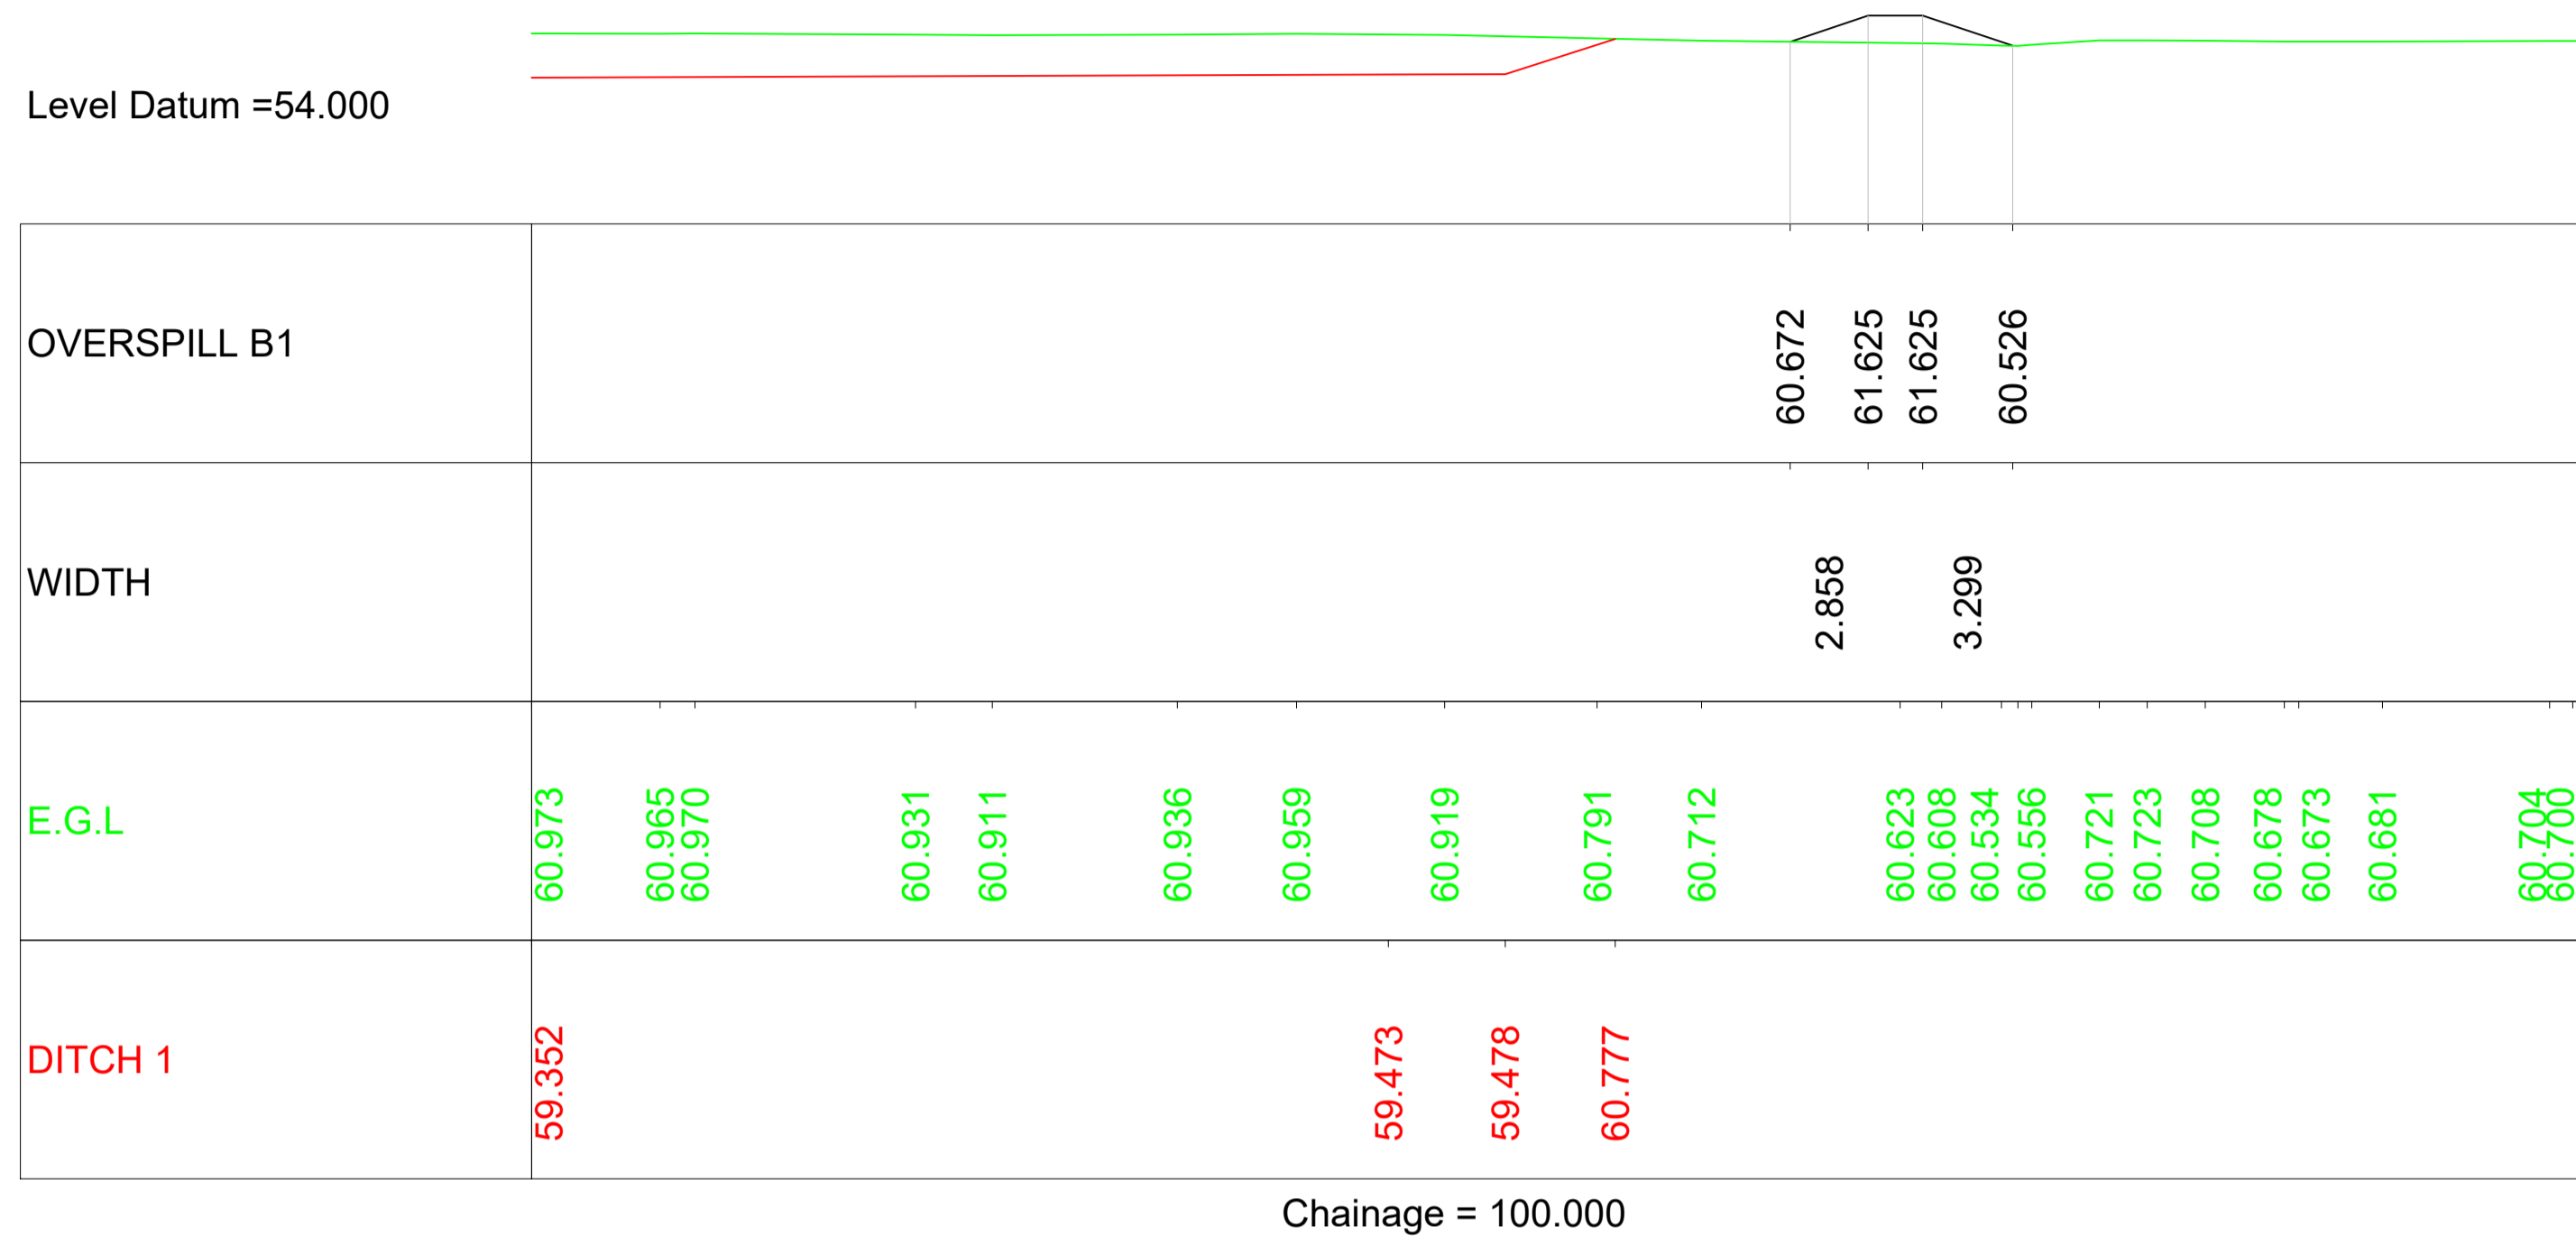

- NOTES**
1. TO BE READ IN CONJUNCTION WITH ALL OTHER RELEVANT DOCUMENTATION / INFORMATION.
 2. DIMENSIONS AND LEVELS ARE IN METRES UNLESS OTHERWISE STATED.
 3. DO NOT SCALE FROM THIS DRAWING. USE ONLY PRINTED DIMENSIONS.

STATUS
 DETAILED DESIGN

ISSUE/REVISION

IR	DATE	DESCRIPTION
B	07/07/2021	FOR PRICING
A	26/02/2021	DETAILED DESIGN

PROJECT NUMBER
 60160078

SHEET TITLE
 LLANMAES VILLAGE
 FLOOD ALLEVIATION SCHEME
 OVERSPILL B1 CROSS SECTIONS
 SHEET 3 OF 4

SHEET NUMBER
 60160078-ACM-SHT-30-0150-CT-0191