





PROJECT
LLANMAES VILLAGE
FLOOD ALLEVIATION
SCHEME


CLIENT
 VALE OF GLAMORGAN COUNCIL



CONSULTANT
 AECOM
 1 CALLAGHAN SQUARE
 CARDIFF
 CF10 5BT
 TEL: (029) 20674600
 FAX: (029) 20674699

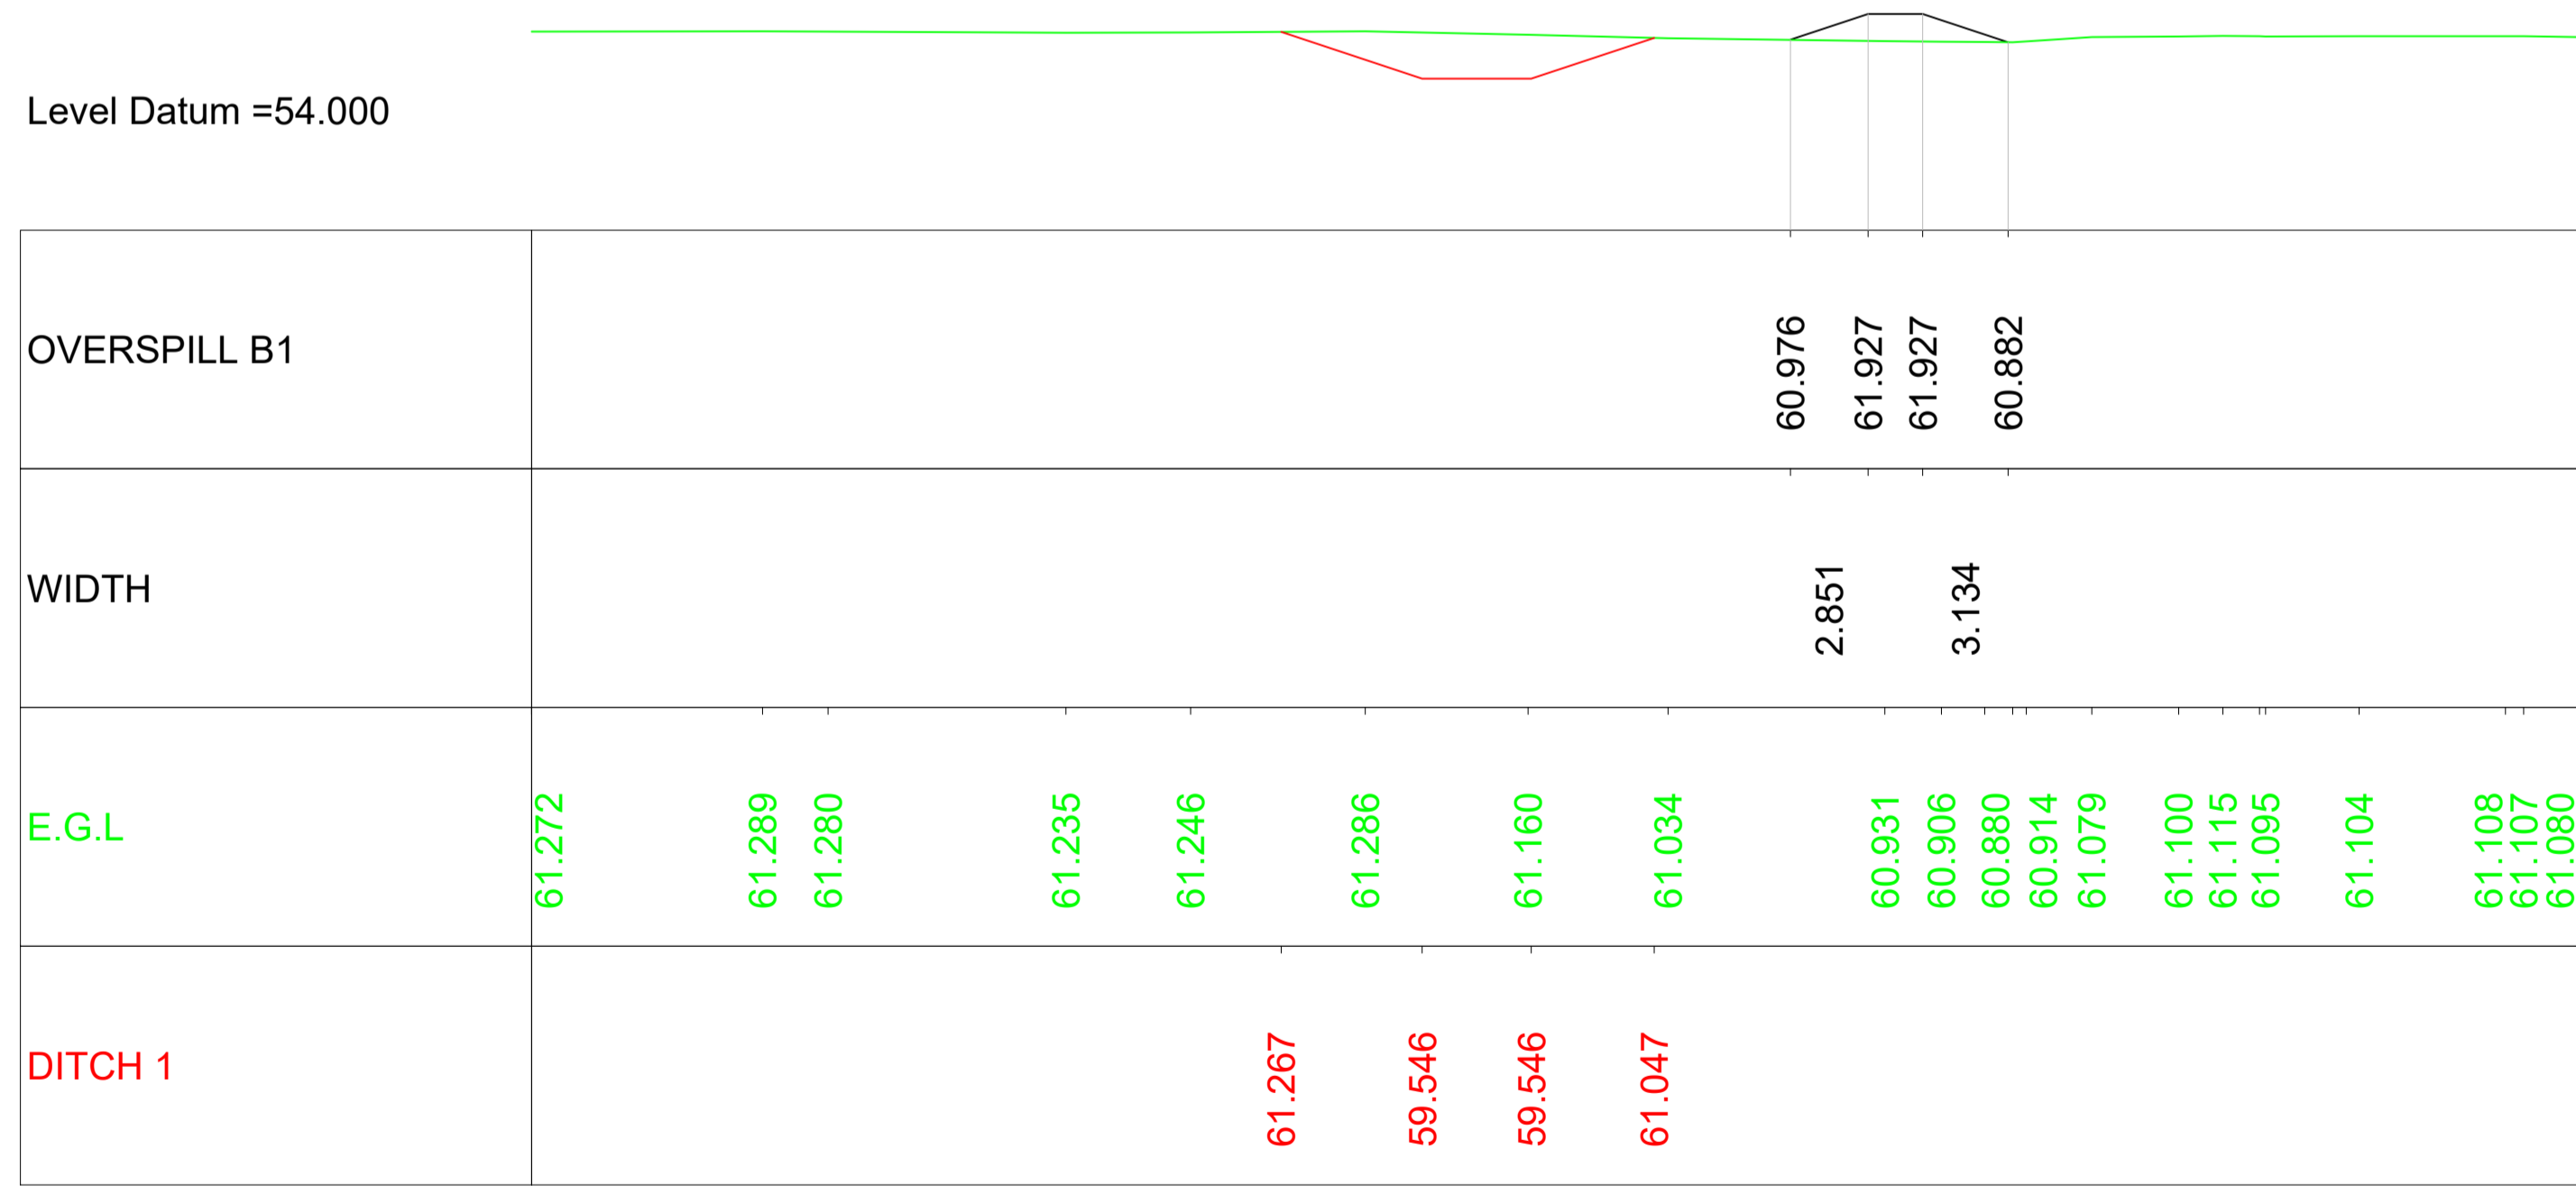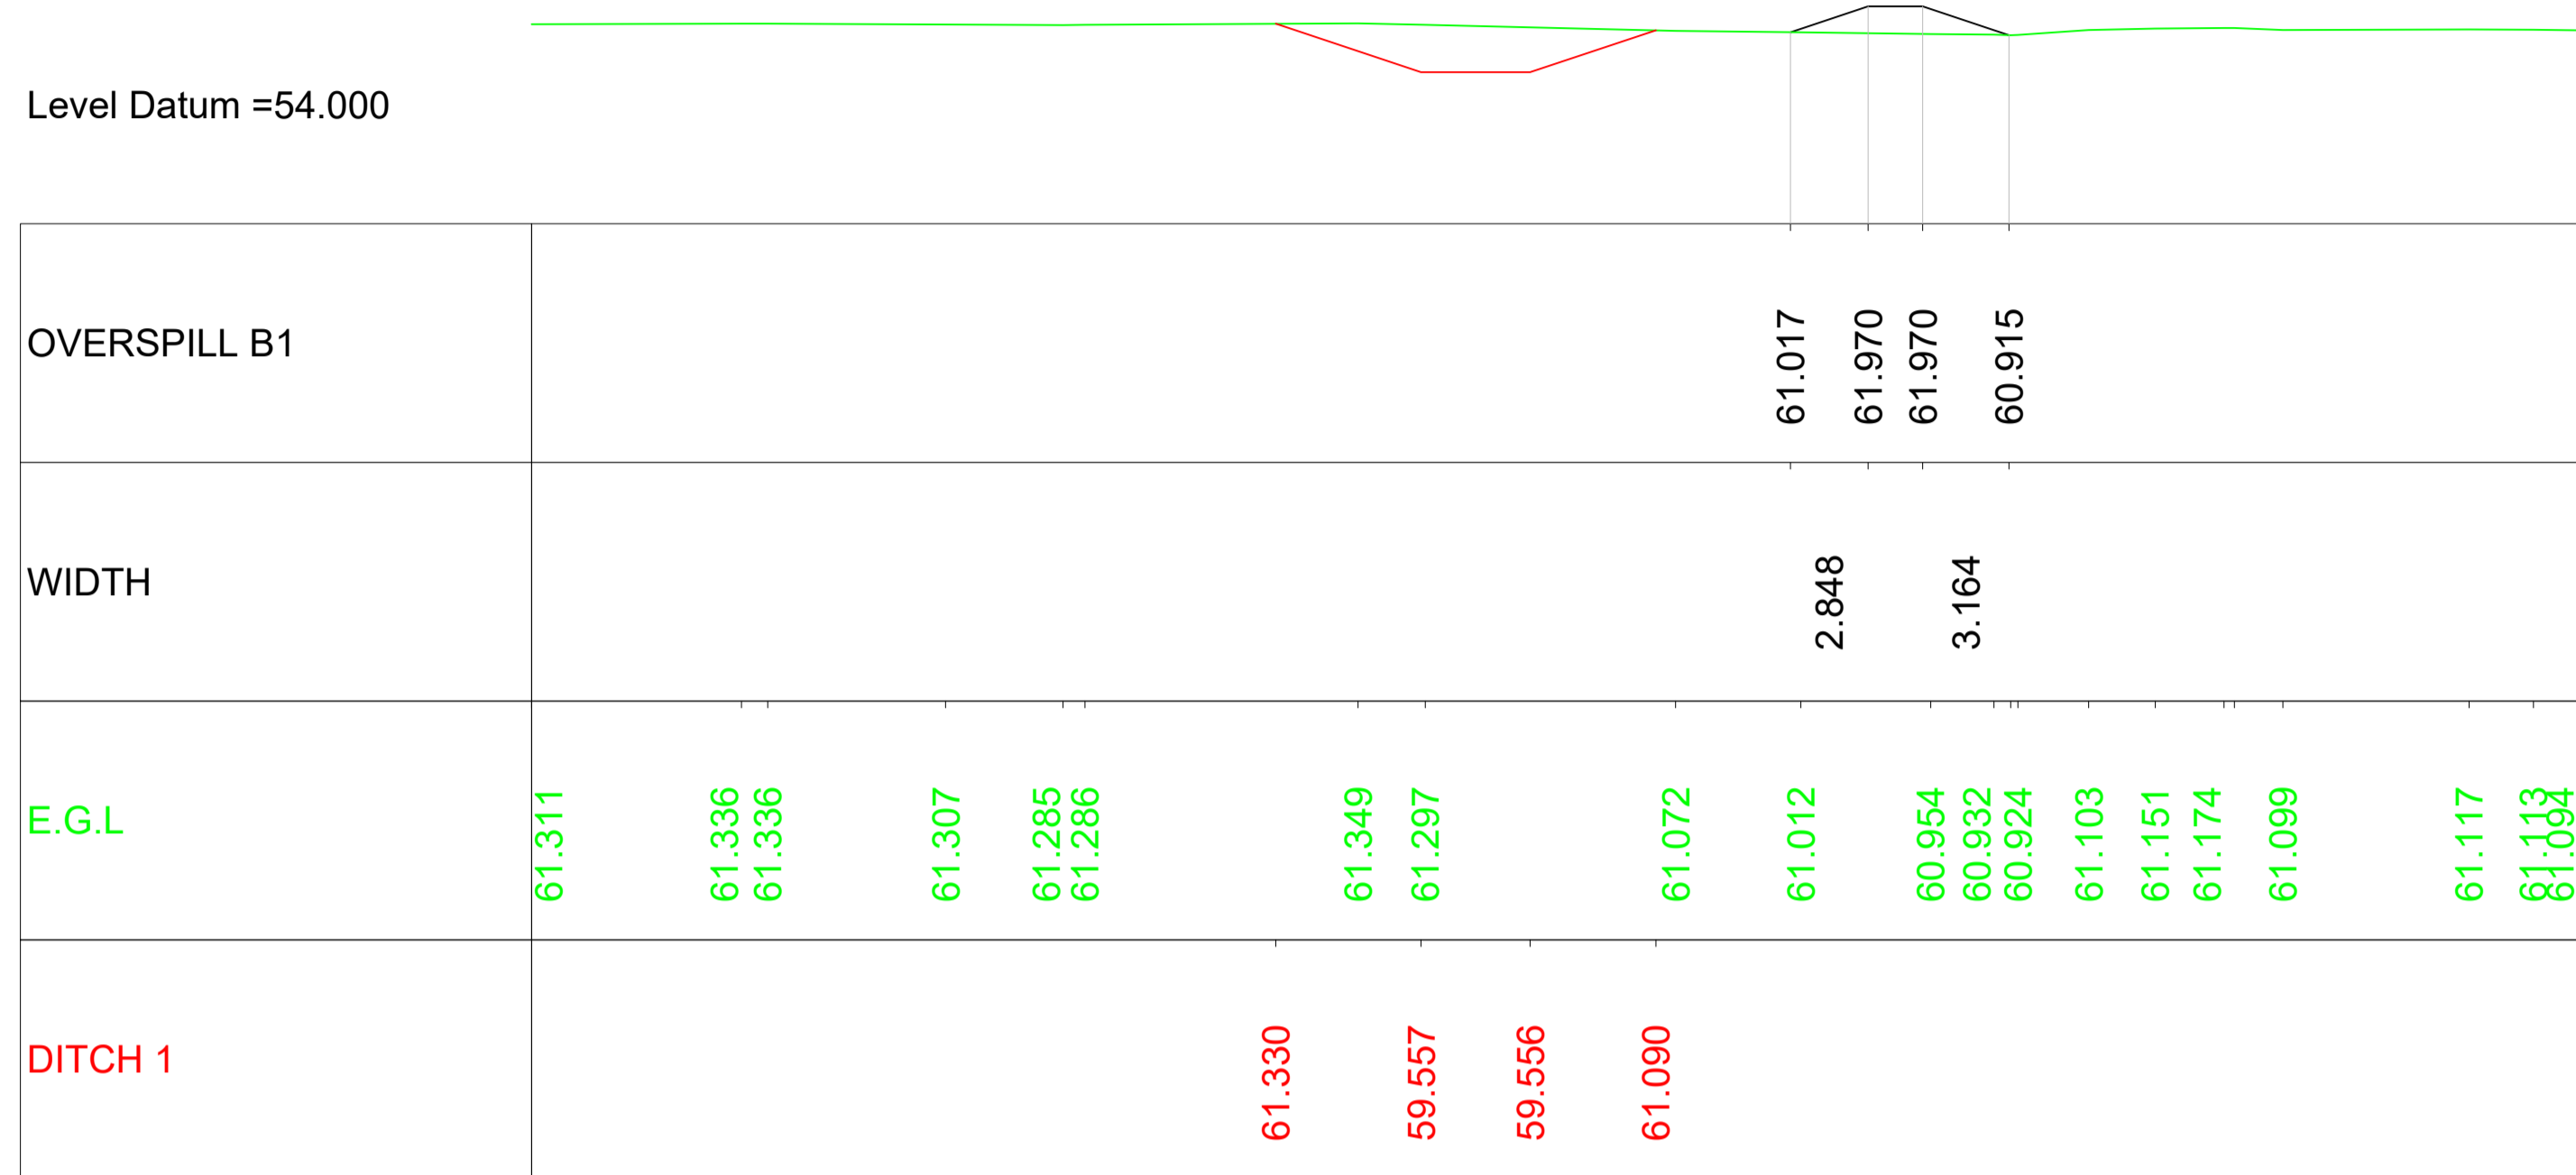

Last saved by: RHYS DAVIES(2021-02-24) Last Plotted: 2021-07-14
 Filename: F:\PROJECTS\HIGHWAYS - LLANMAES FLOOD ALLEVIATION SCHEMES\0 CADDS\3 DRAWINGS\SERIES 0100 - PRELIM\30 0110 CROSS SECTIONS\60160078-ACM-SHT-30-0150-CT-0181-194.DWG
 Project Management Initials: Designer: KP Checked: ATZ Approved: RM
 ISO A1 594mm x 841mm

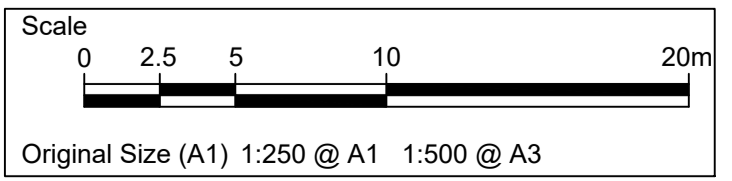

NOTES

- TO BE READ IN CONJUNCTION WITH ALL OTHER RELEVANT DOCUMENTATION / INFORMATION.
- DIMENSIONS AND LEVELS ARE IN METRES UNLESS OTHERWISE STATED.
- DO NOT SCALE FROM THIS DRAWING. USE ONLY PRINTED DIMENSIONS.

STATUS
 DETAILED DESIGN

ISSUE/REVISION

| IR | DATE | DESCRIPTION |
|----|------------|-----------------|
| B | 07/07/2021 | FOR PRICING |
| A | 26/02/2021 | DETAILED DESIGN |

PROJECT NUMBER
 60160078

SHEET TITLE
 LLANMAES VILLAGE
 FLOOD ALLEVIATION SCHEME
 OVERSPILL B1 CROSS SECTIONS
 SHEET 4 OF 4

SHEET NUMBER
 60160078-ACM-SHT-30-0150-CT-0192