




©2020 Cellnex
 All rights reserved. No part of this publication may be reproduced, stored in a retrieval system or transmitted in any form or by any means (Electronic, Mechanical, Photocopying, Recording or otherwise), without the prior written consent of the Company.


NOTES

BASED UPON ORDNANCE SURVEY DIGITAL DATA WITH THE PERMISSION OF THE CONTROLLER OF HER MAJESTY'S STATIONARY OFFICE, © CROWN COPYRIGHT. LICENCE NO. 100038864

O.S. LANDRANGER MAP No. 171

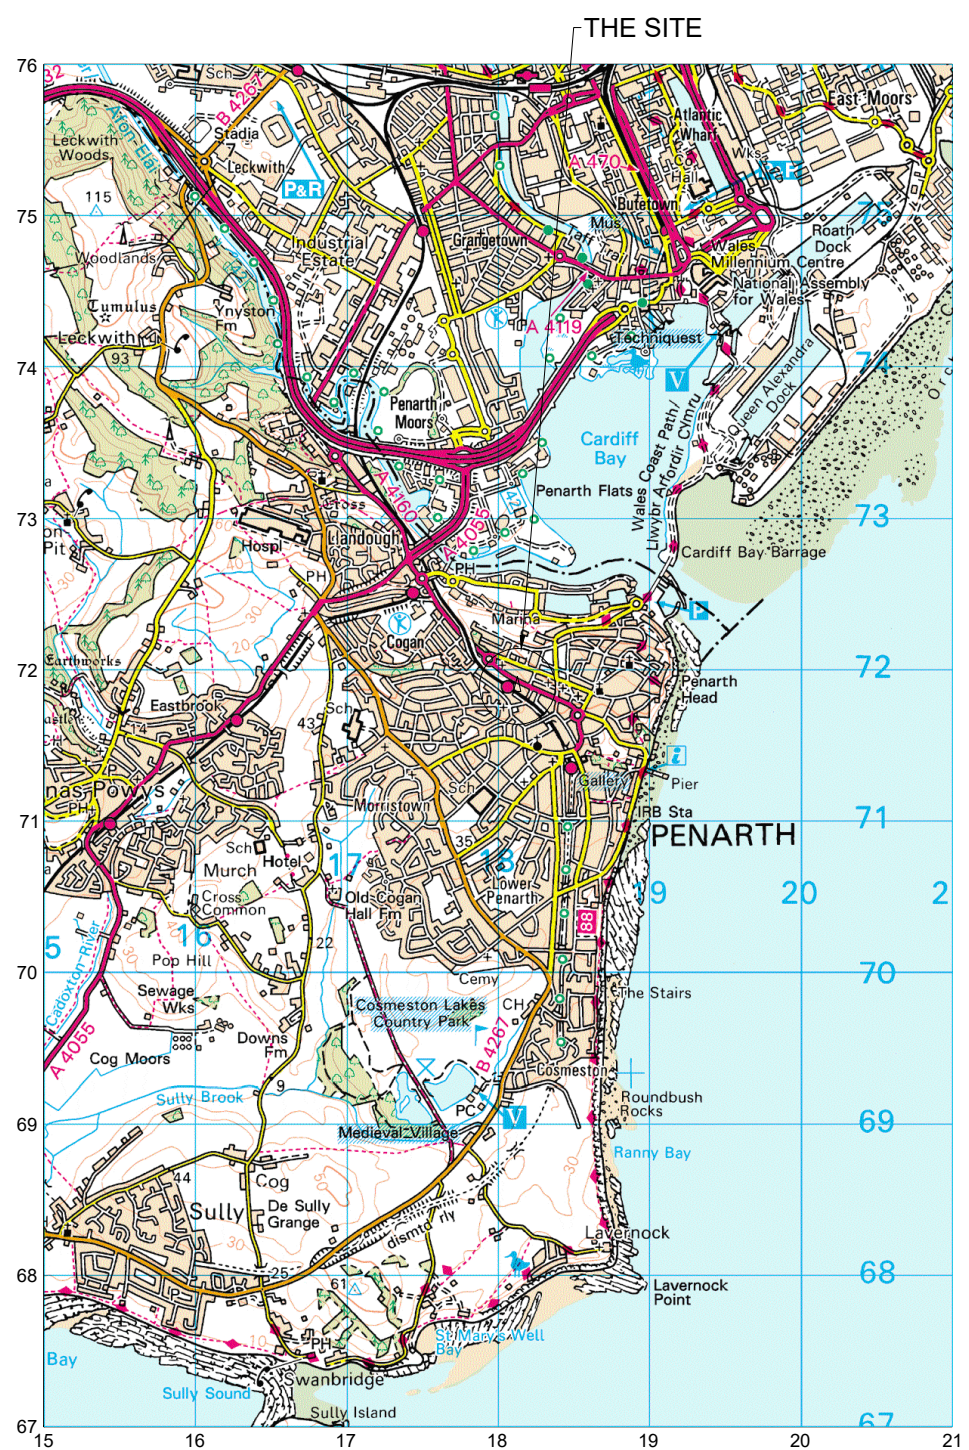

LOCATION PLAN
 SCALE 1:50,000

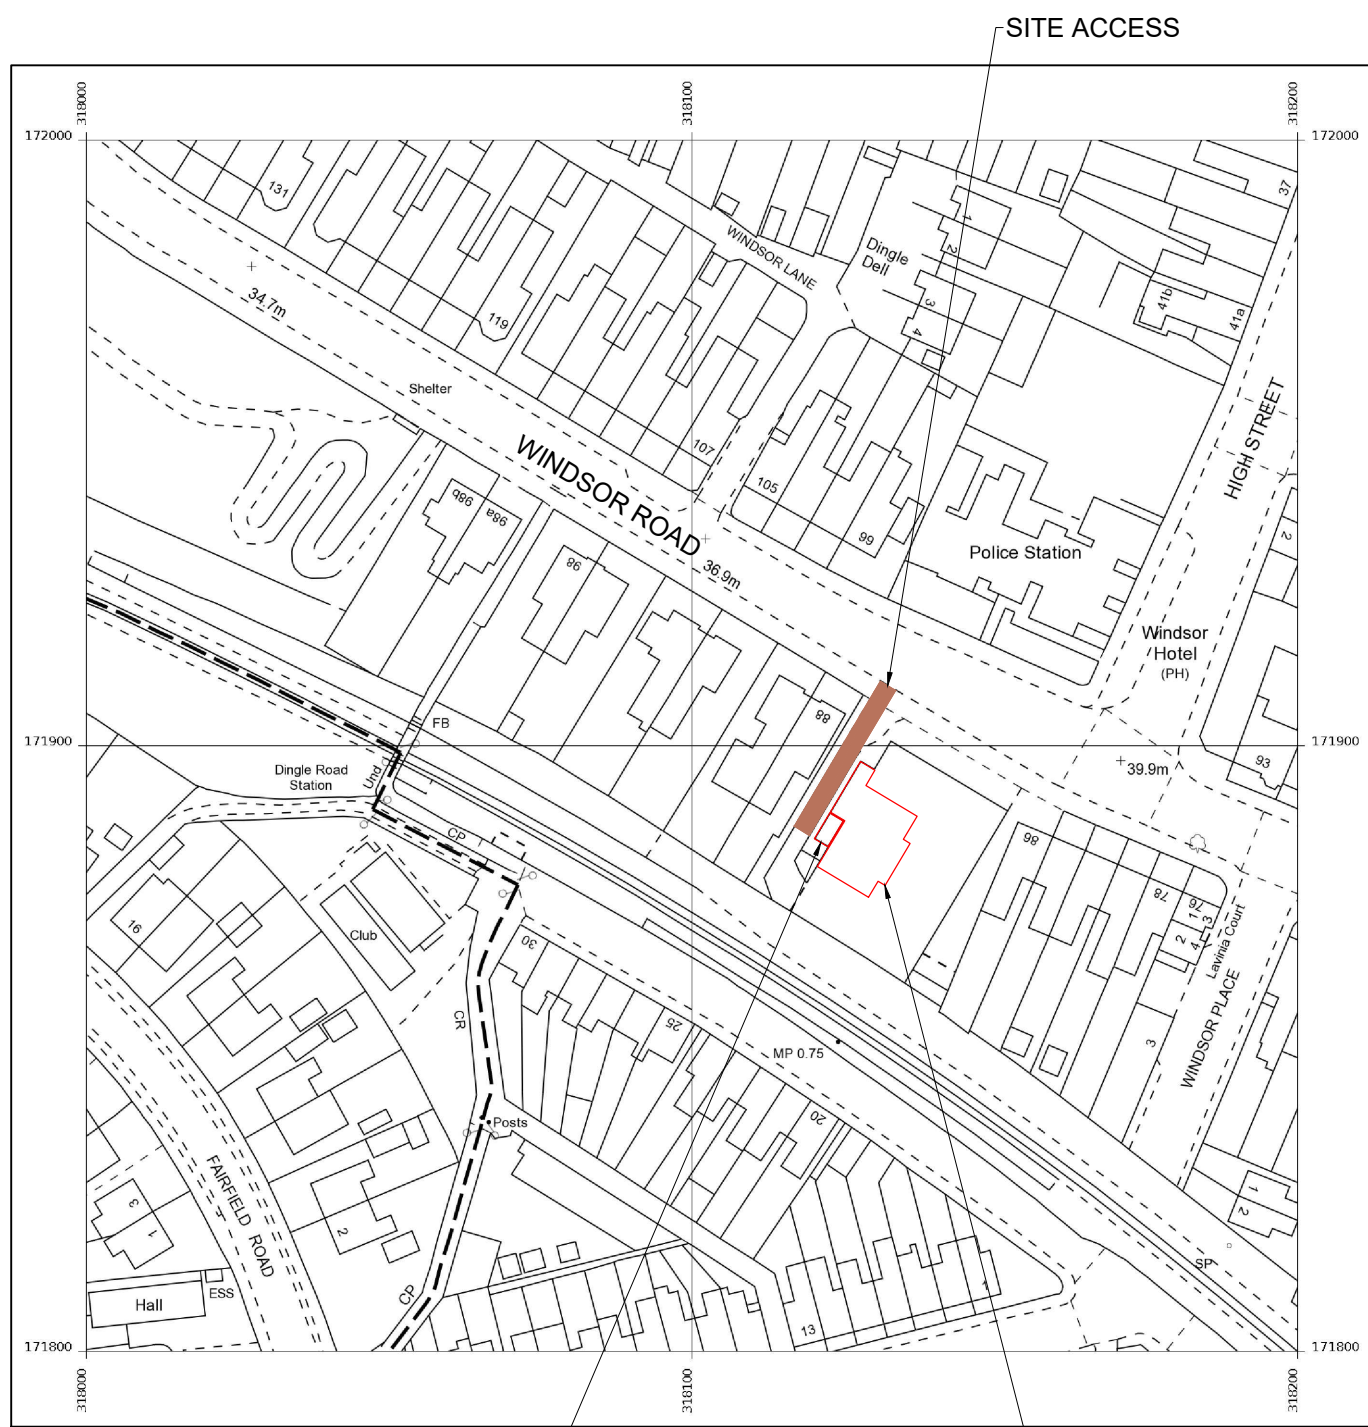

GROUND FLOOR DEMISE

ROOF TOP DEMISE

LOCATION PLAN
 SCALE 1:1250

PROJ No			
PROJ No			
PROJ No			
PROJ No			
1	3MM106	16/09/21	ITCSTCS
ISS	REVISION	DATE	DRN APP



CELLNEX UK
 R+, 4TH FLOOR, 2 BLAGRAVE STREET, READING, RG1 1AZ
 Tel. 020 4526 8553

SITE No 84657
 PENARTH WINDSOR ROAD
 88 WINDSOR ROAD
 PENARTH
 THE VALE OF GLAMORGAN
 CF64 1JL

NGR ST 18120 71892
 OS GRID 318120 171892

TITLE
 LOCATION PLAN

SCALE SEE DRAWING

DRAWN	TCS	07/09/21
APPROVED	TCS	16/09/21

DRG No.	Sheet 1 of 1	Rev
84657-00-004-ML001		1