




Compound and Enclosure - Typical Elevation Detail
1:50

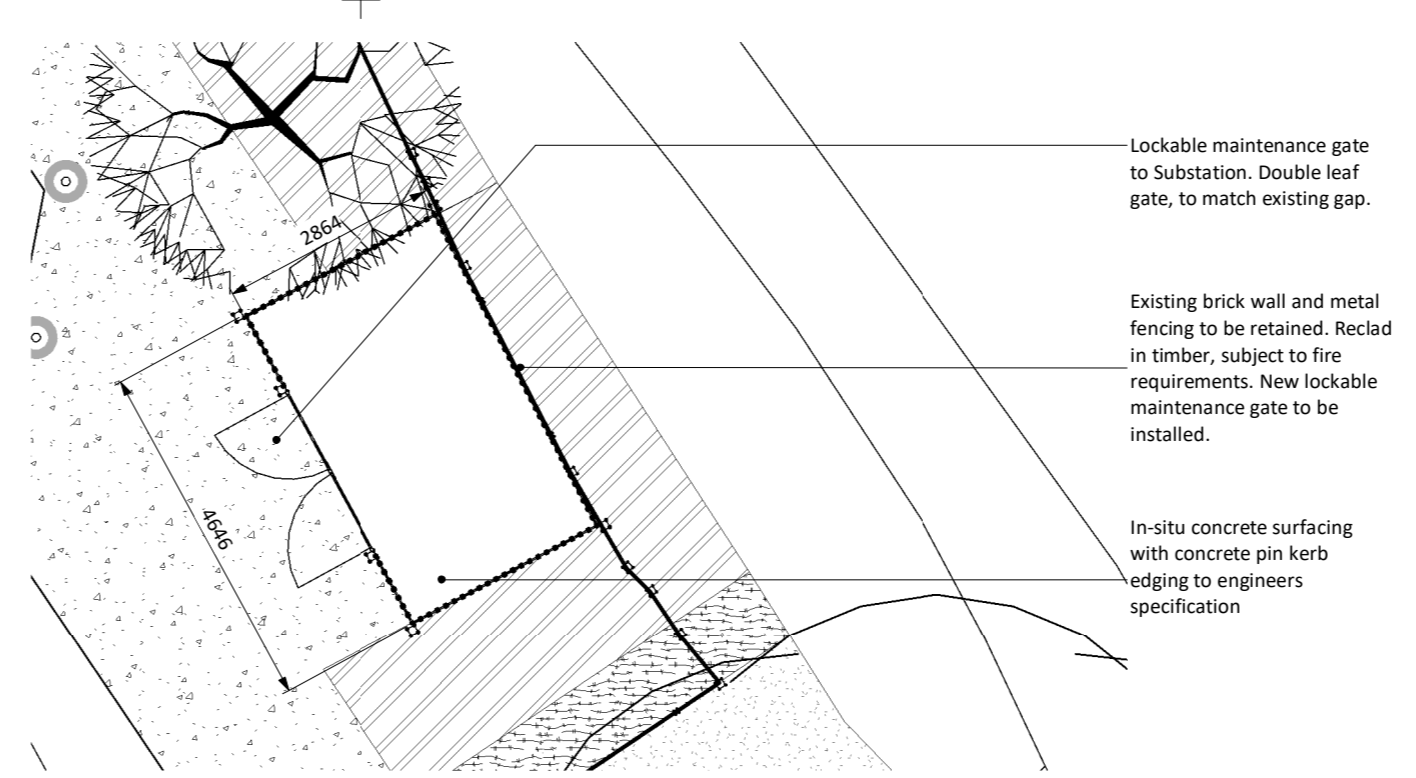

Substation Enclosure
1:100

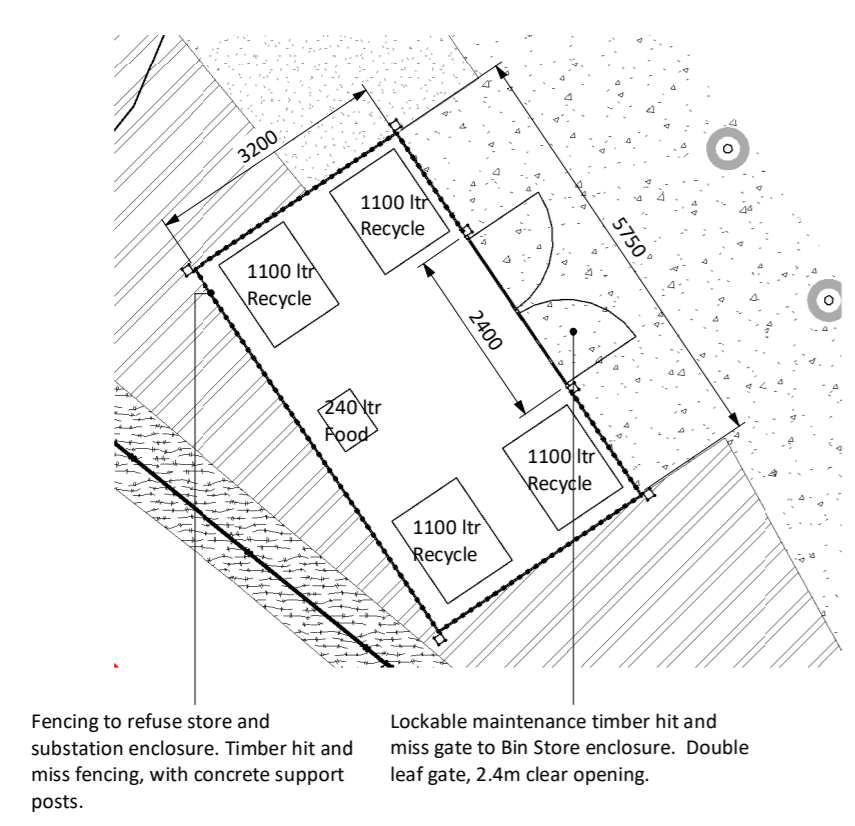

Bin Enclosure - Plan View
1:100

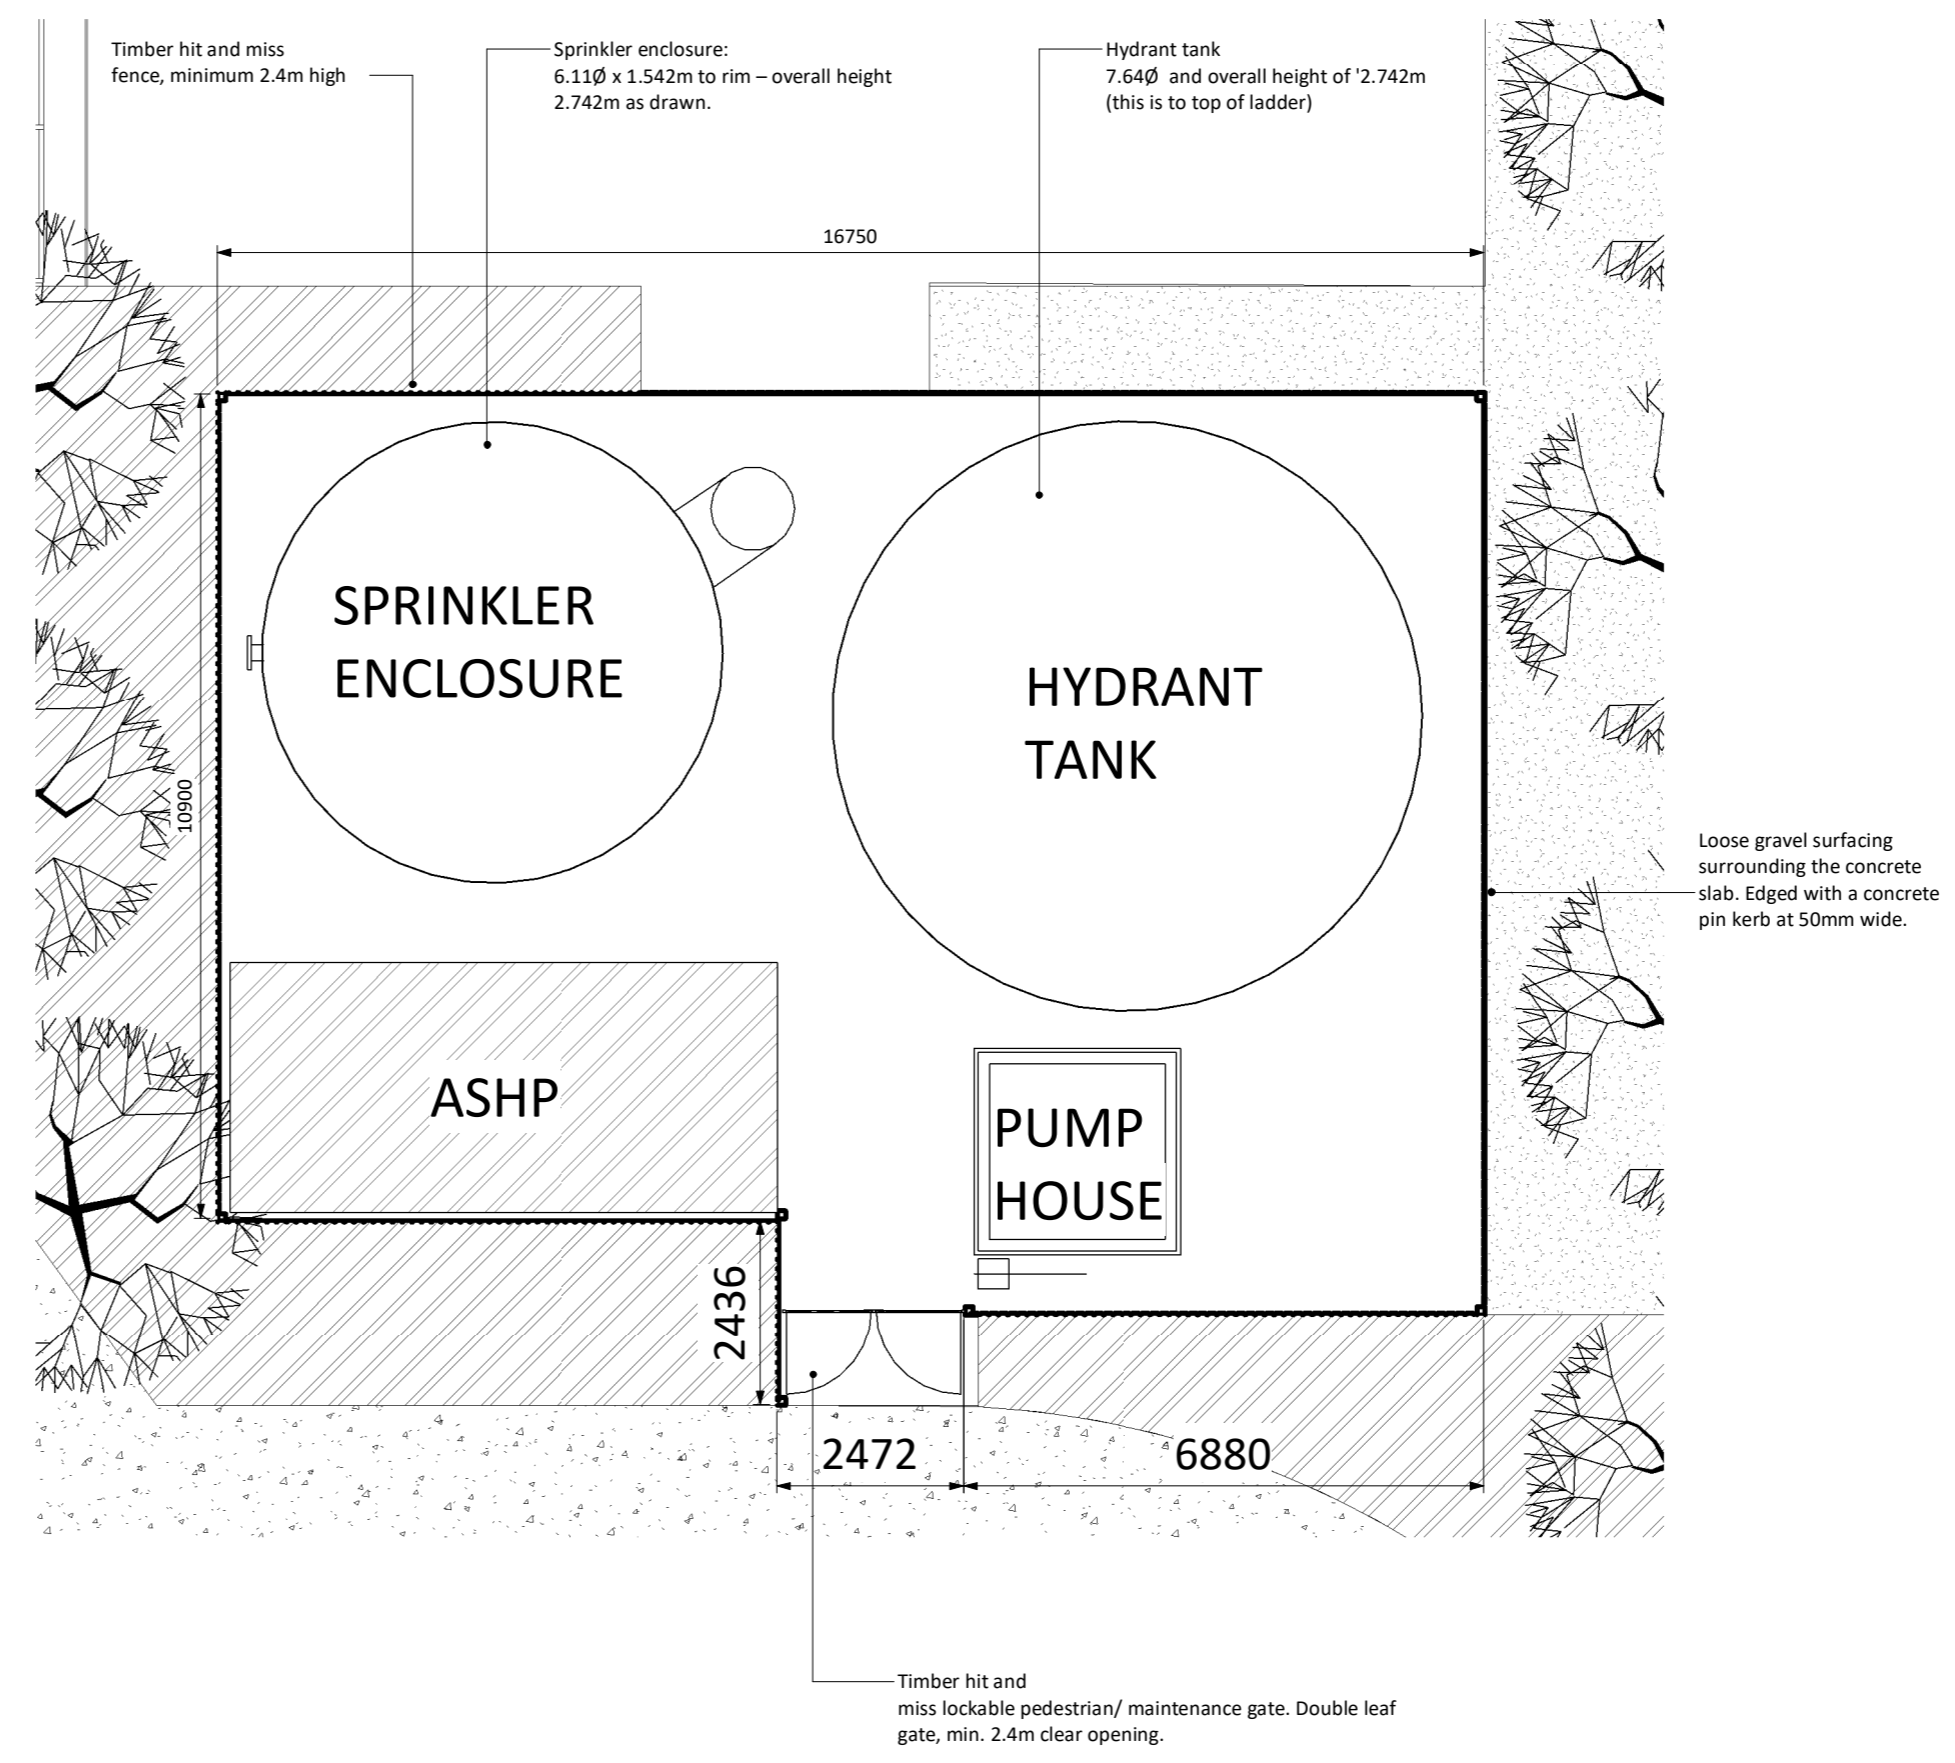

Sprinkler Tank Compound - Plan View
1:100

STATUS	REV	DATE	DESCRIPTION	REVISOR
PL	PL09	02/12/21	Planning Pre-Application Consultation Issue	
S3	P34	25/11/21	Updated Planning PLC	
PL	PL04	09/09/20	Amended for Planning Issue	
S4	R01	07/09/20	For Stage 3 Issue	
PL	PL03	07/08/20	For Planning	

CLIENT: Vale of Glamorgan Council
REVISOR: AP
CHECKED BY: CS
ORIGINATOR NO: 152853

CONSULTANT
STRIDE TREGLOWN
www.stride-treglow.com © Stride Treglow Limited 2020
PROJECT
St Nicholas Primary School

DRAWING TITLE
Bin Enclosure, Sprinkler Tank Enclosure, Substation and Plant Store

SUITABILITY STATUS: PL: Authorized and accepted
SCALE: As indicated@A2

DRAWING USAGE:
PROJECT - ORIGINATOR - VOLUME - LEVEL - TYPE - ROLE - CLASS - NUMBER STATUS, REVISION
SNPS-STL-XX-XX-DR-L-9402 PL_PL09