



ALL FINAL DIMENSIONS TO BE CHECKED ON SITE

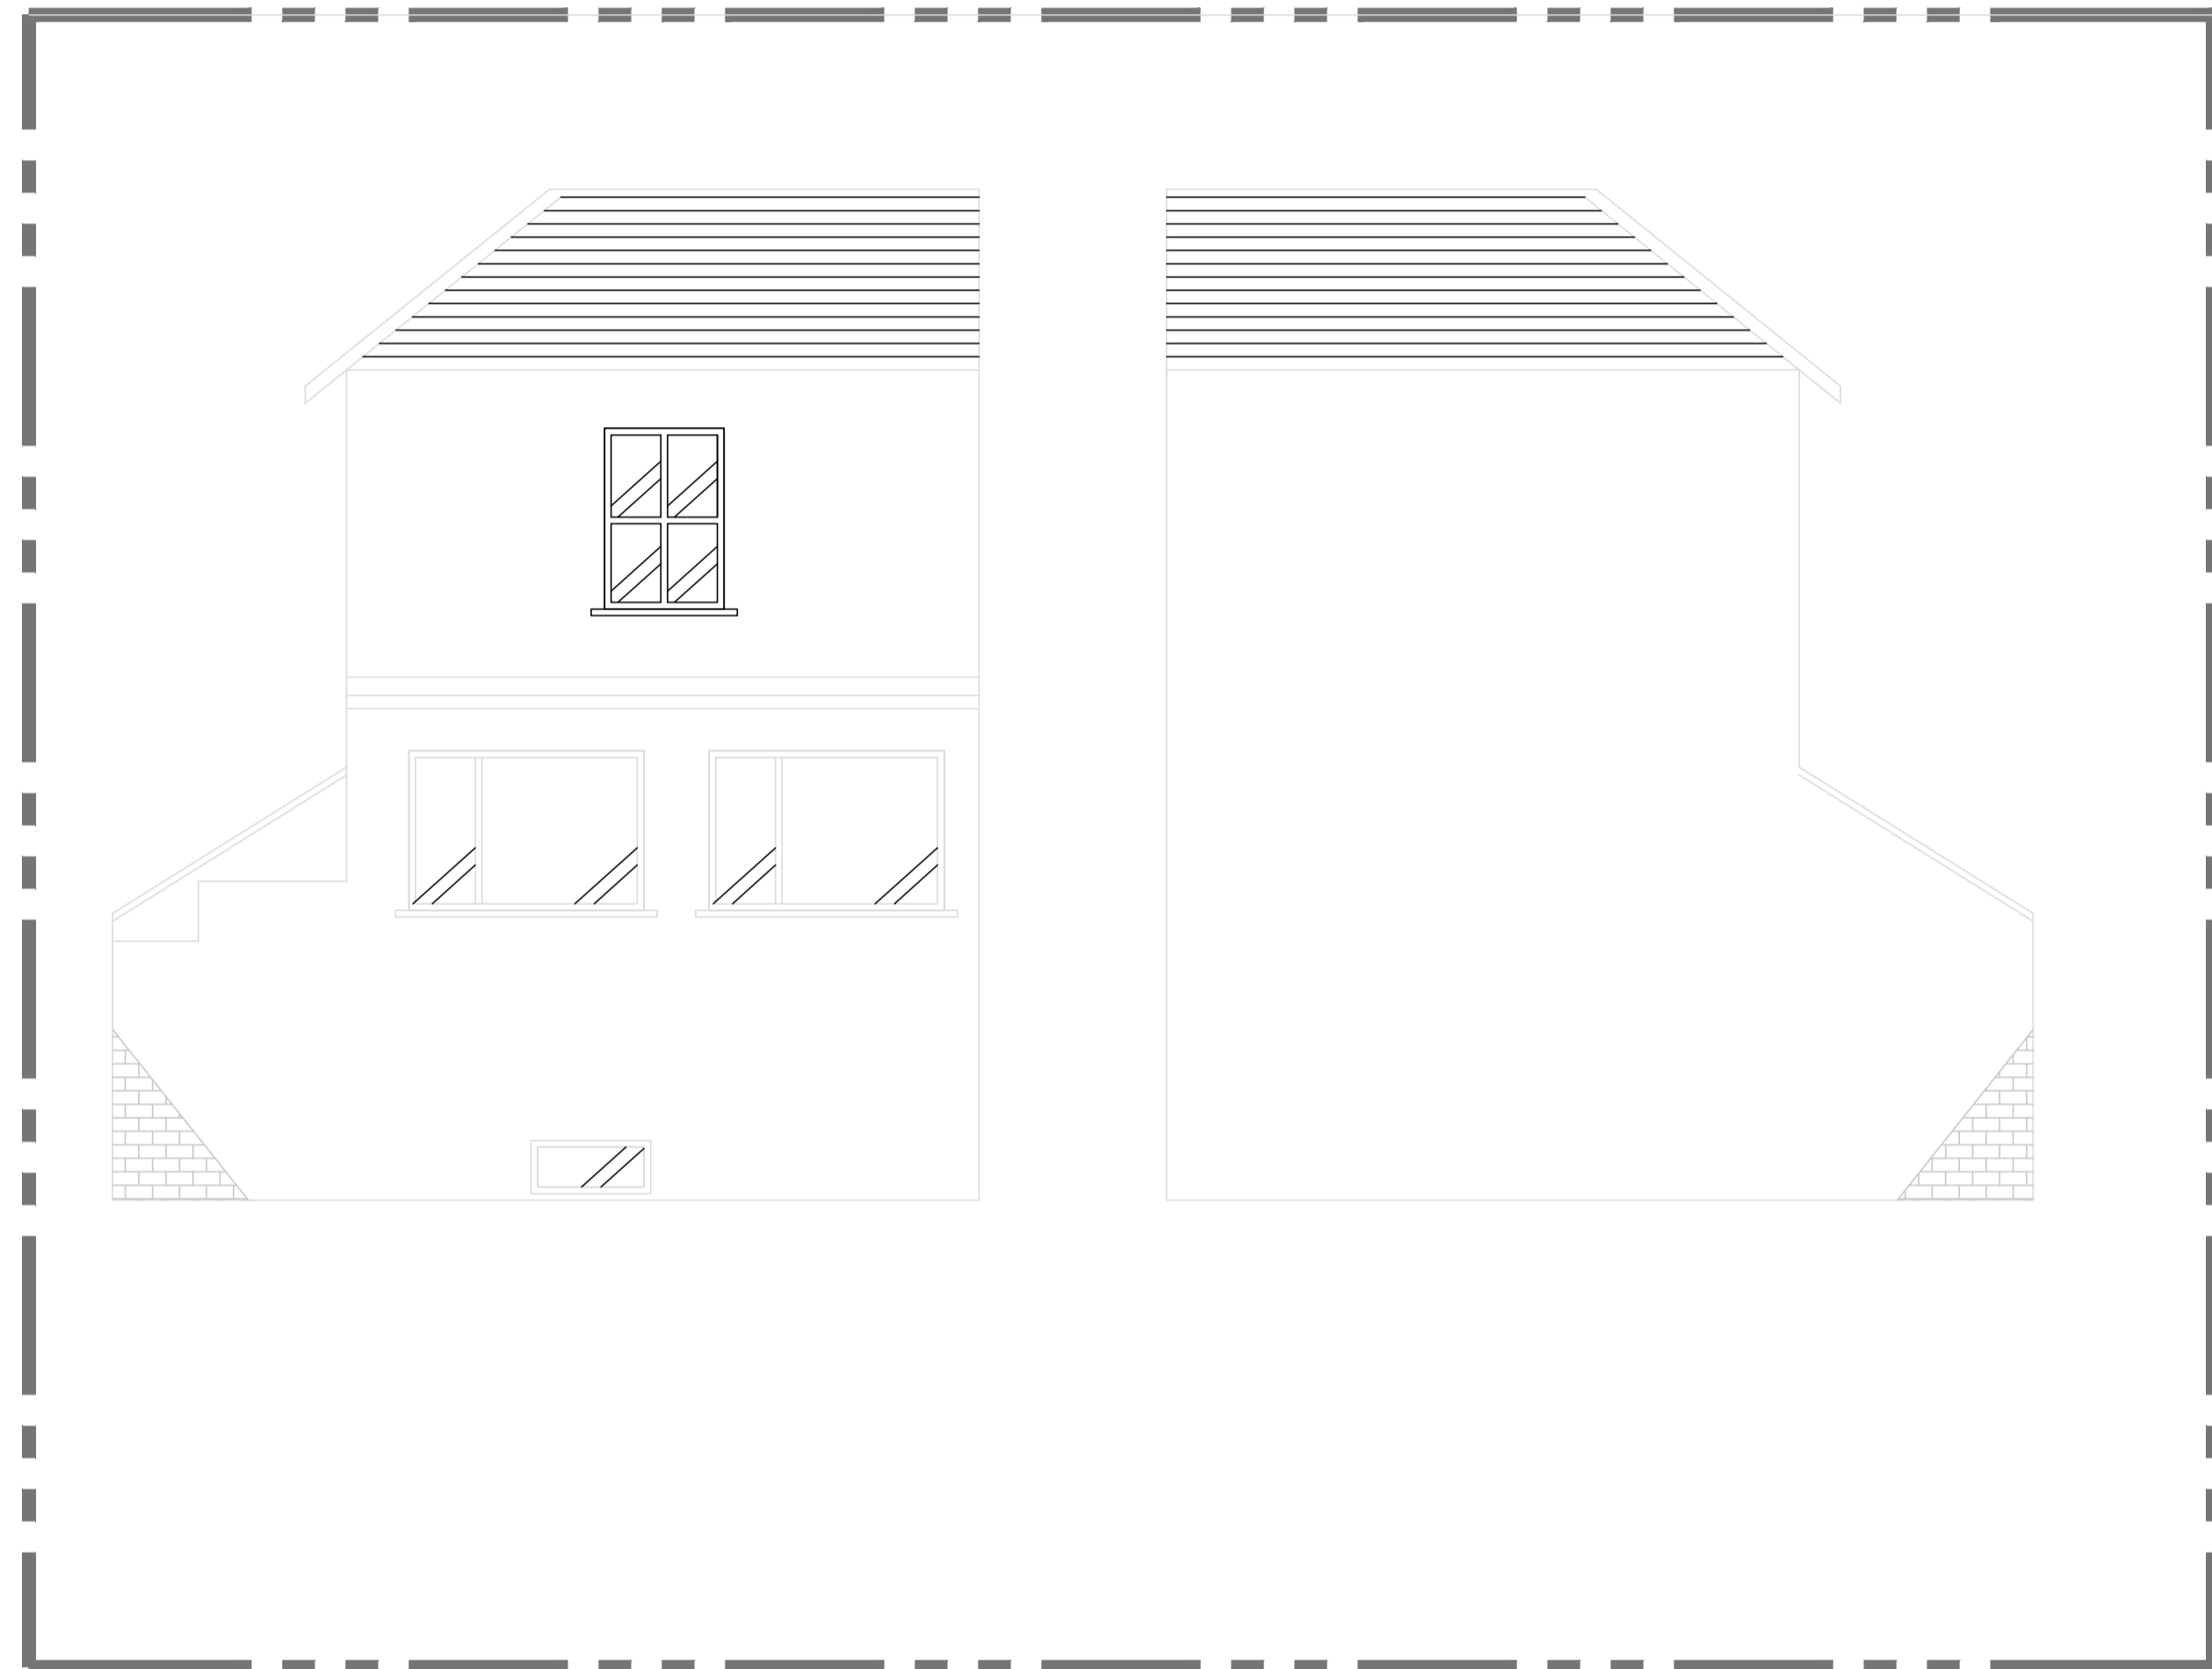

01 EXISTING SIDE ELEVATIONS  
SCALE 1:50 @ A1

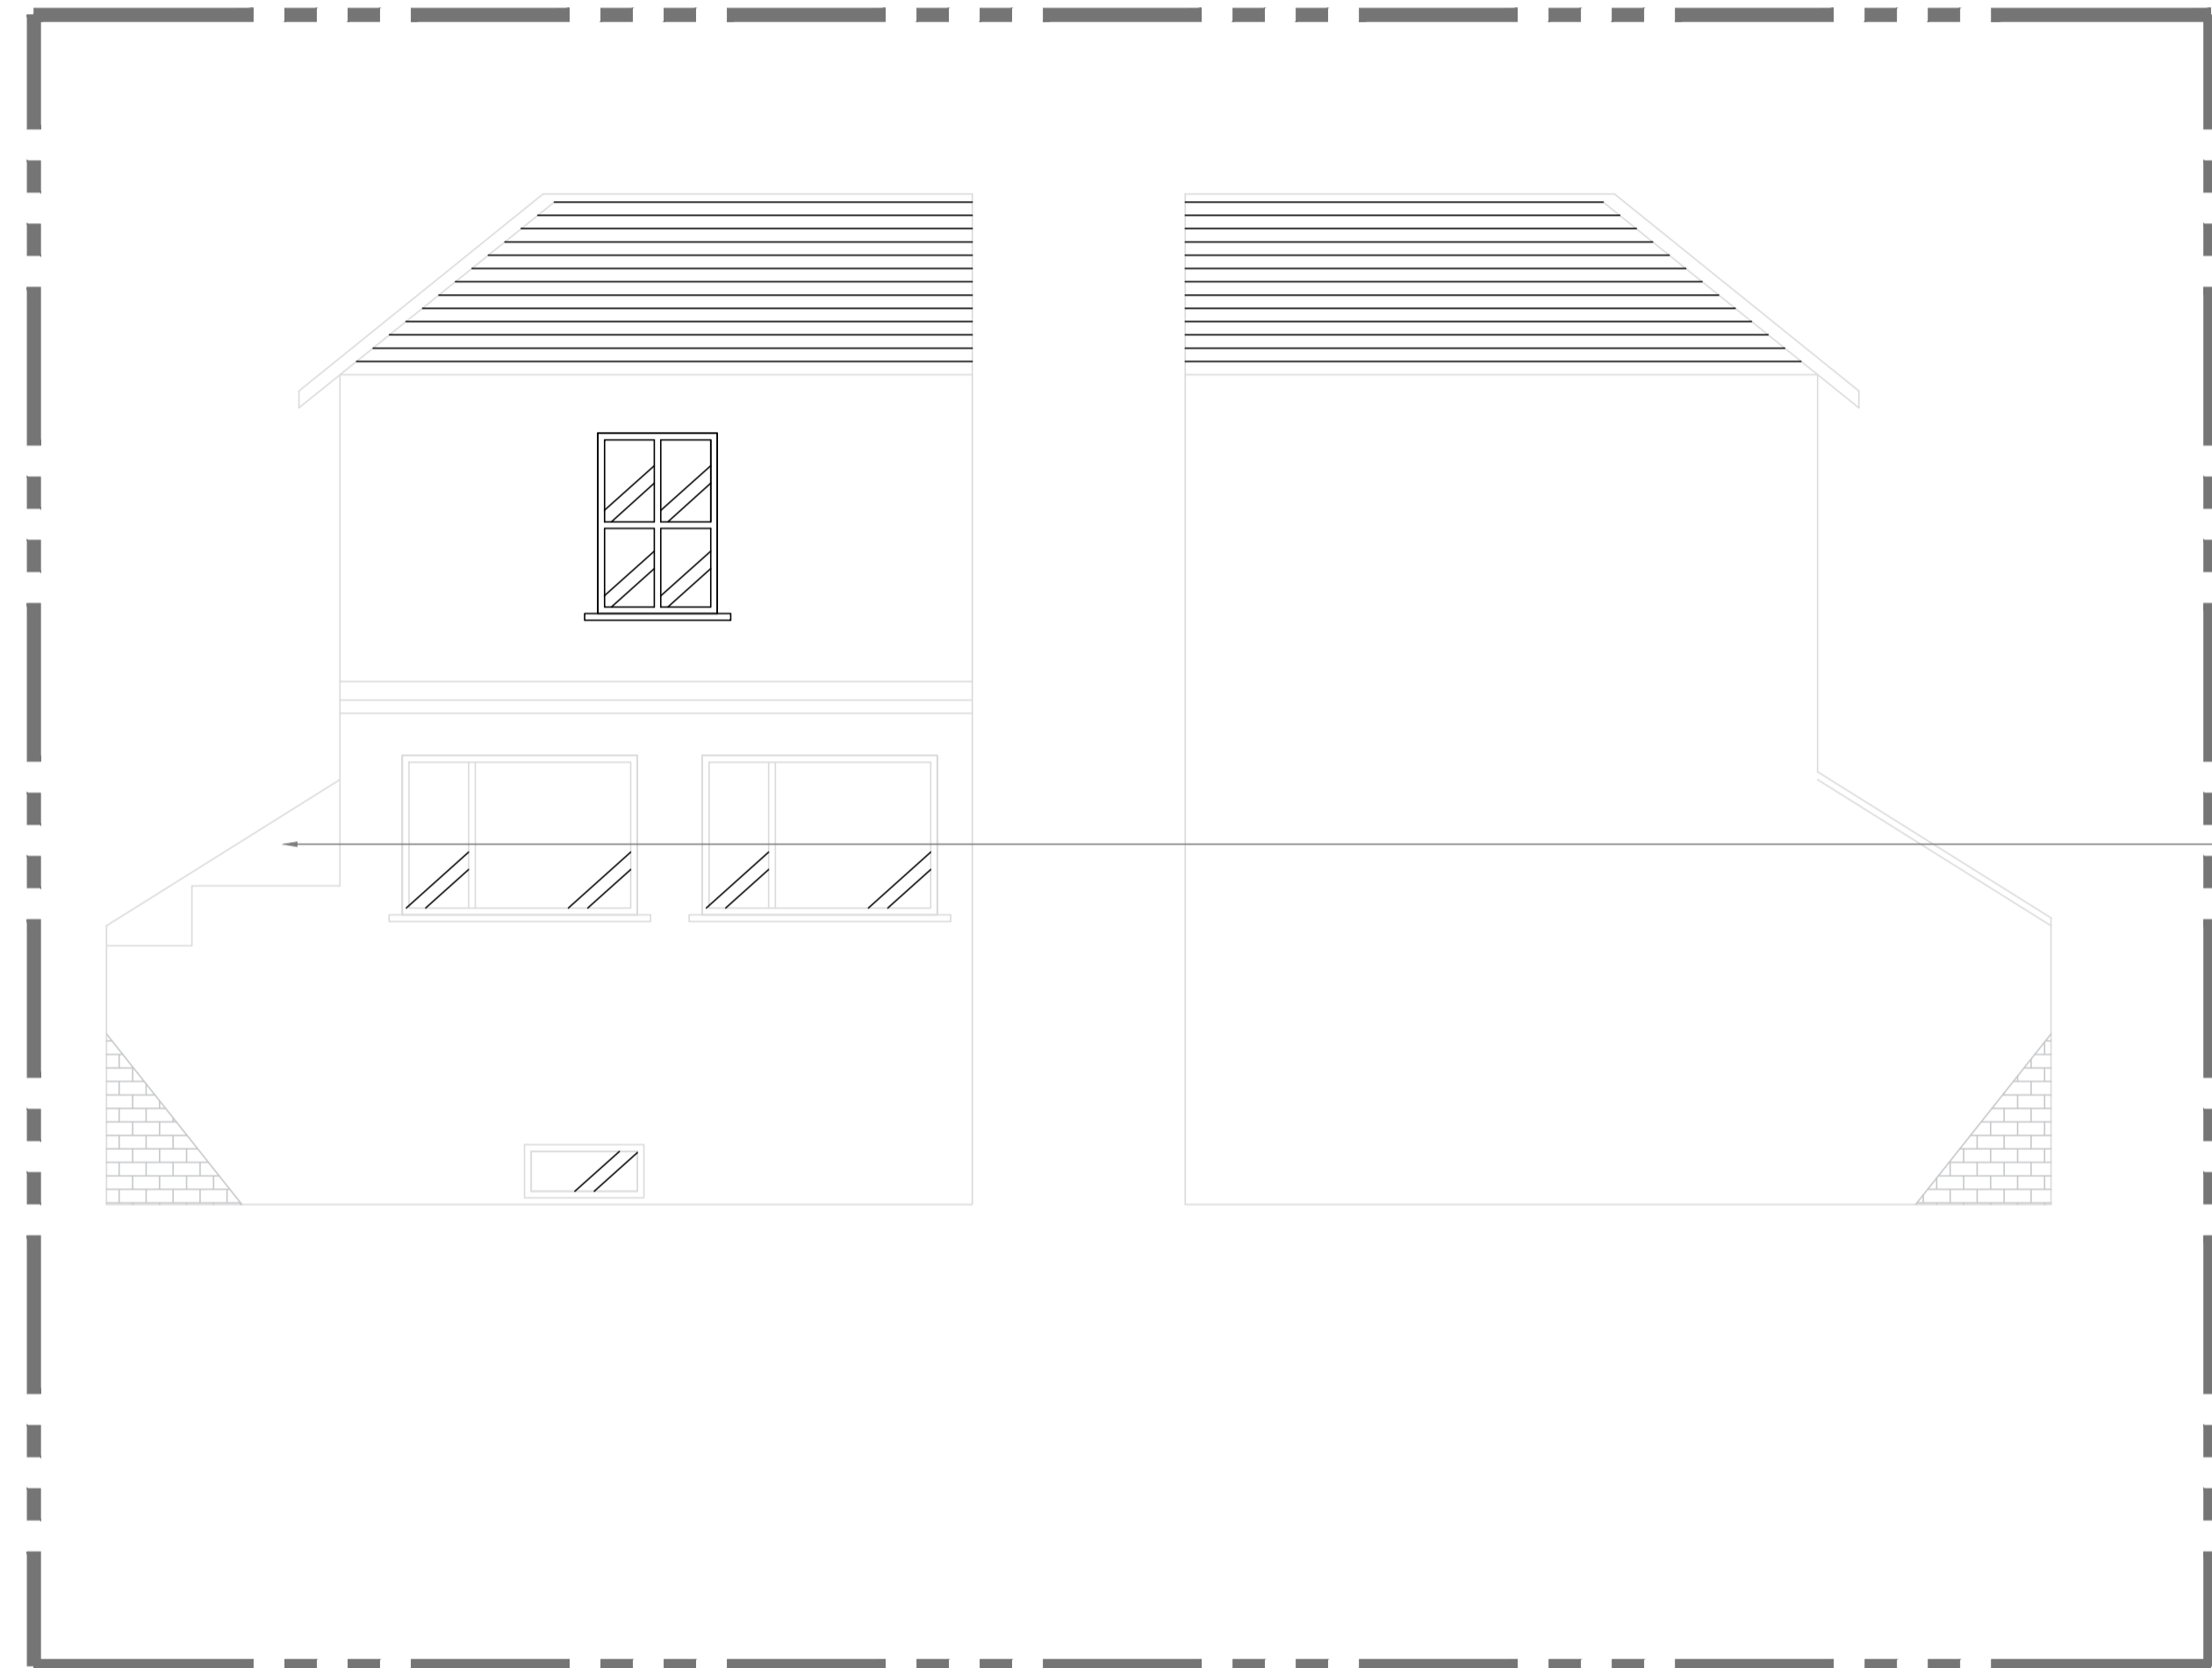

02 PROPOSED SIDE ELEVATIONS  
SCALE 1:50 @ A1

REMOVAL OF ROOF FROM EXTERNAL WC AND STOREROOM TO ACCOMMODATE STEPS FROM BEDROOM 2 INTO REAR GARDEN AND SMALL RAISED PATIO AREA

NOTES: DO NOT SCALE FROM THIS DRAWING ALL DRAWINGS TO BE CHECKED ON SITE COPYRIGHT PROTECTED

- THIS DRAWING IS TO BE READ IN CONJUNCTION WITH SPECIFICATIONS SCHEDULES & DRAWINGS BY THE DESIGNER.
- ALL DIMENSIONS TO BE CHECKED ON SITE PRIOR TO MANUFACTURE. ROD DRAWINGS TO BE ISSUED FOR DESIGNER COMMENT.
- SAMPLE OF ALL FINISHES TO BE SUBMITTED TO DESIGNER FOR APPROVAL.
- ALL DISCREPANCIES AND OMISSIONS ON SITE MUST BE REPORTED TO DESIGNER FOR THEIR COMMENTS OR APPROVAL PRIOR TO COMMENCING WORK.
- ALL ELECTRICAL, LIGHTING, HVAC AND PLUMBING ISSUES TO BE REFERRED TO ENGINEERS DRAWINGS PRIOR TO COMMENCEMENT OF WORKS.
- THE DESIGNS ARE SUBJECT TO APPROVAL BY STATUTORY AUTHORITIES AND ANY NECESSARY ALTERNATIONS SHOULD BE MADE IF REQUIRED TO COMPLY WITH STATUTORY REQUIREMENTS.

INFORMATION

Revisions/Comment

Date Drawn/Checked

Location Plan (NTS)

Client  
MR & MRS  
PETERSEN-JONES

Project  
ARCHER ROAD  
PENARTH

Drawing  
EXISTING AND PROPOSED  
SIDE ELEVATIONS

Drawing No.  
RR\_104

Date  
05/9/2022

Scale  
1:50 @ A1

Revision  
-

Drawn By  
CG