


01 EXISTING GENERAL ARRANGEMENT PLAN - GROUND FLOOR
SCALE 1:50 @ A1

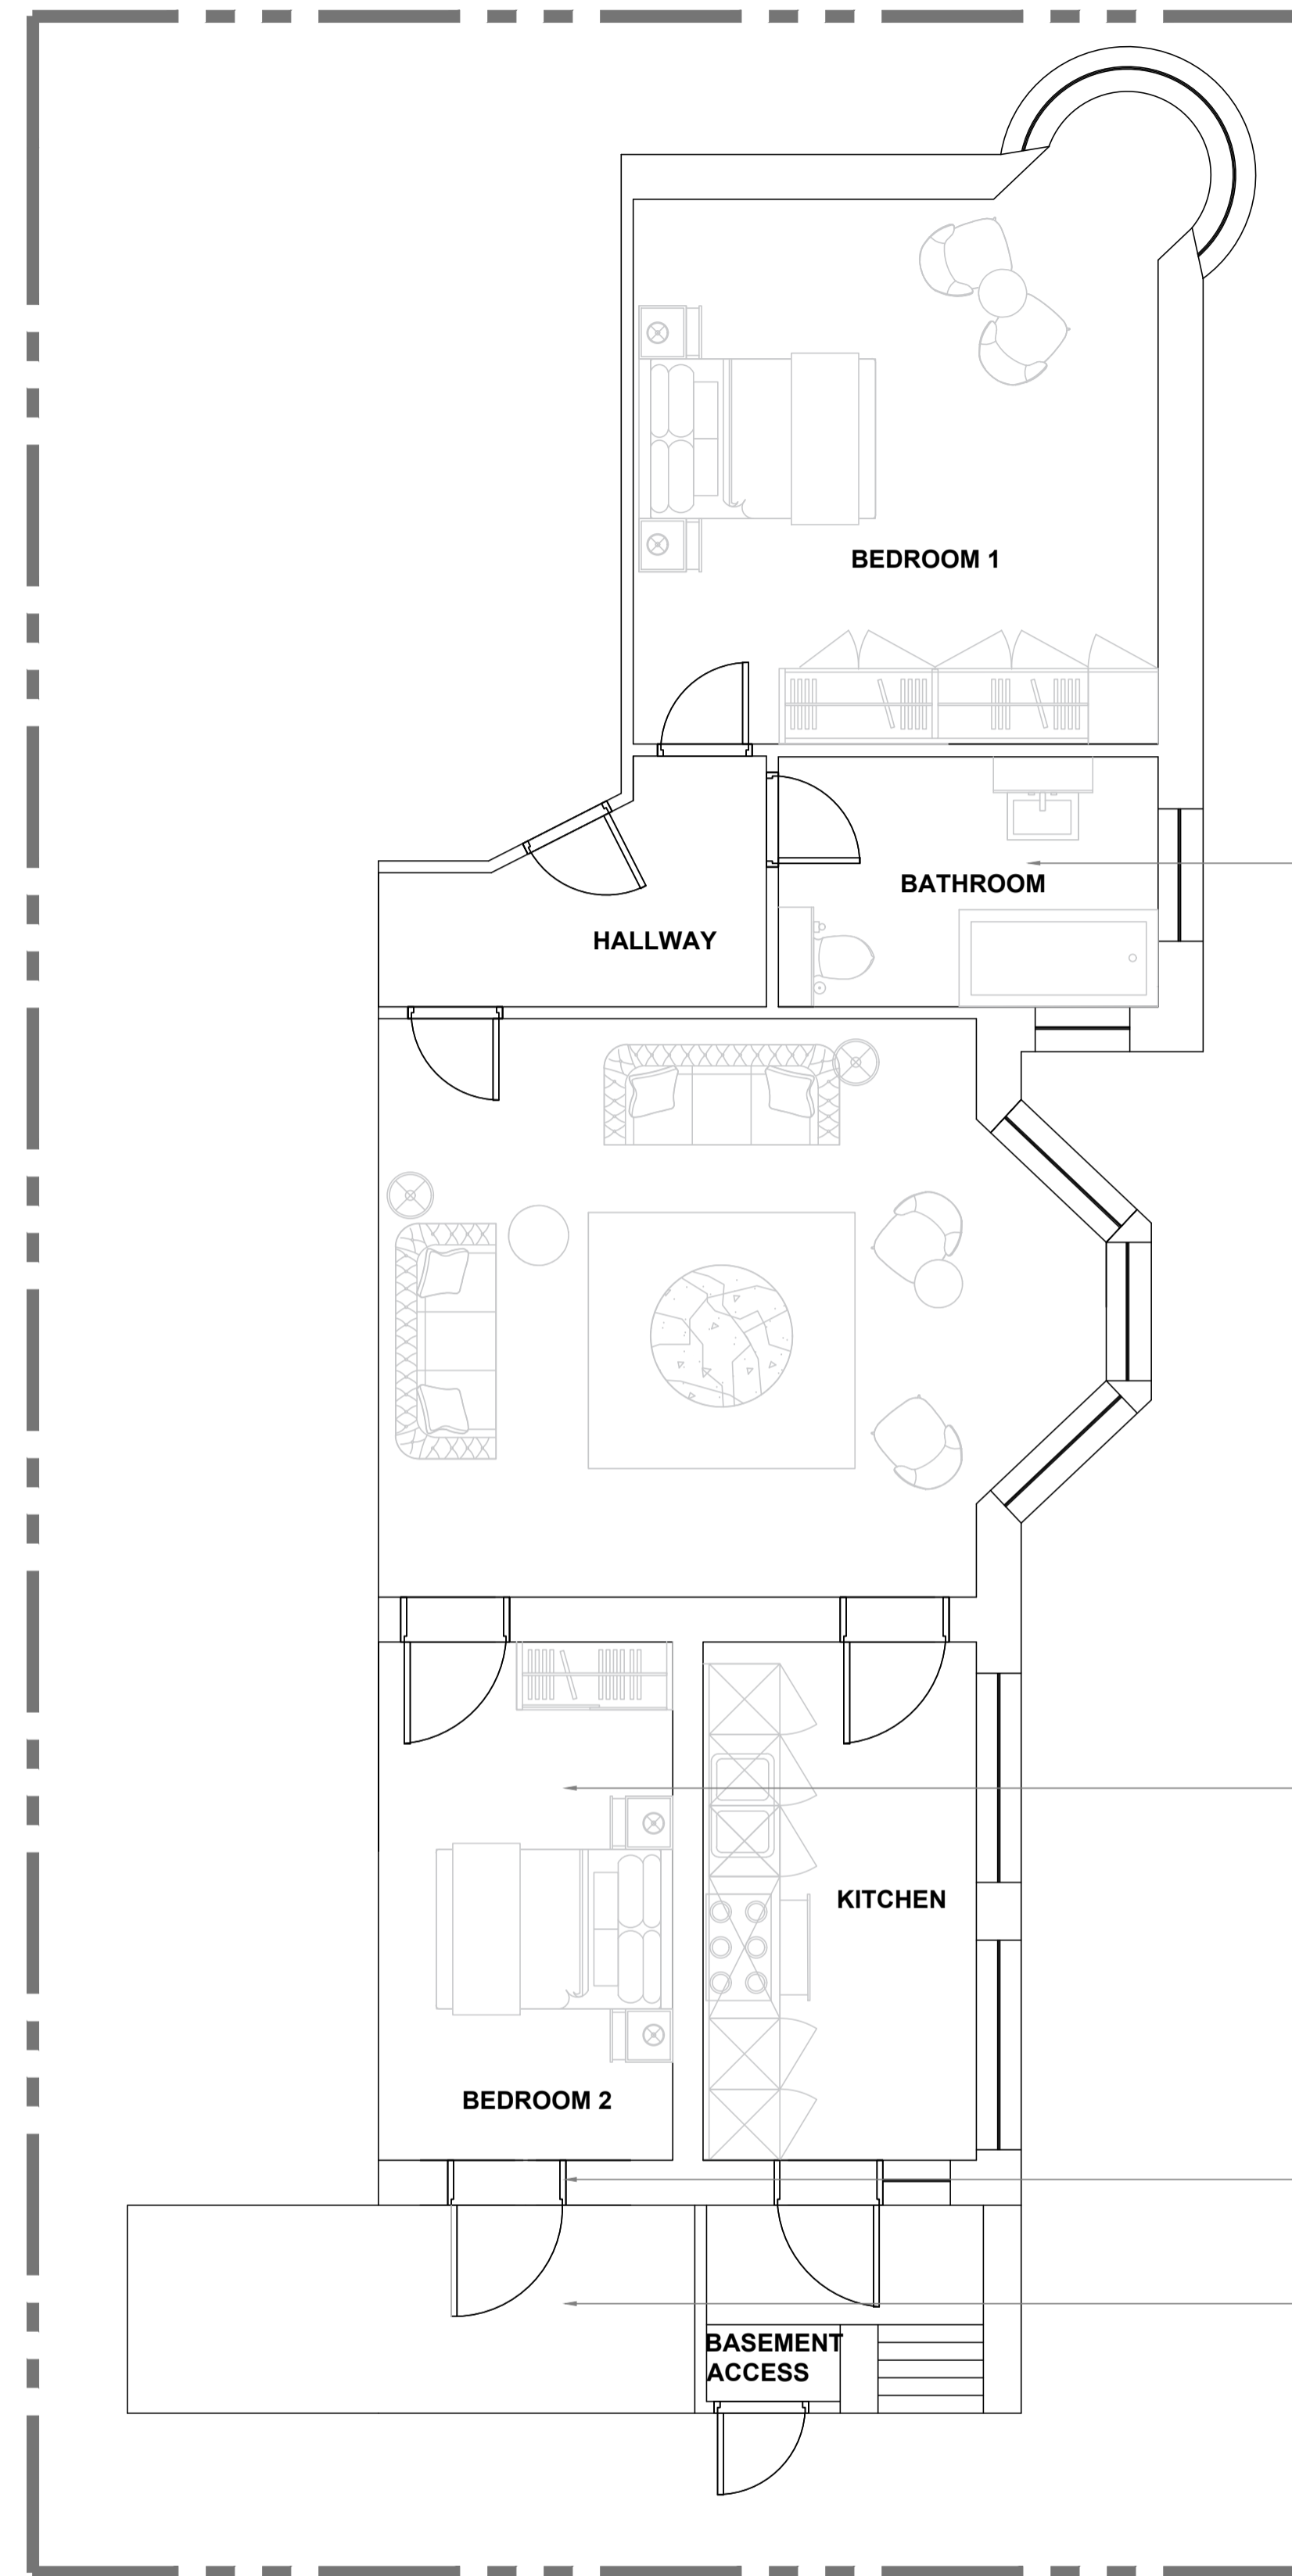

02 PROPOSED GENERAL ARRANGEMENT PLAN - GROUND FLOOR
SCALE 1:50 @ A1

ALL FINAL DIMENSIONS TO BE CHECKED ON SITE

RELOCATION OF BATHROOM TO CURRENT BEDROOM 2

REMOVAL OF WALL BETWEEN EXISTING BATHROOM LOBBY AND BATHROOM

NEW OPENING CREATED FOR PATIO DOORS ONTO GARDEN

REMOVAL OF EXTERNAL WC AND STOREROOM TO ACCOMMODATE GARDEN TERRACE FROM BEDROOM 2

NOTES: DO NOT SCALE FROM THIS DRAWING ALL DRAWINGS TO BE CHECKED ON SITE COPYRIGHT PROTECTED

- THIS DRAWING IS TO BE READ IN CONJUNCTION WITH SPECIFICATIONS SCHEDULES & DRAWINGS BY THE DESIGNER.
- ALL DIMENSIONS TO BE CHECKED ON SITE PRIOR TO MANUFACTURE. ROD DRAWINGS TO BE ISSUED FOR DESIGNER COMMENT.
- SAMPLE OF ALL FINISHES TO BE SUBMITTED TO DESIGNER FOR APPROVAL.
- ALL DISCREPANCIES AND OMISSIONS ON SITE MUST BE REPORTED TO DESIGNER FOR THEIR COMMENTS OR APPROVAL PRIOR TO COMMENCING WORK.
- ALL ELECTRICAL, LIGHTING, HVAC AND PLUMBING ISSUES TO BE REFERRED TO ENGINEERS DRAWINGS PRIOR TO COMMENCEMENT OF WORKS.
- THE DESIGNS ARE SUBJECT TO APPROVAL BY STATUTORY AUTHORITIES AND ANY NECESSARY ALTERNATIONS SHOULD BE MADE IF REQUIRED TO COMPLY WITH STATUTORY REQUIREMENTS.

INFORMATION

Revisions/Comment

Date Drawn/Checked

Location Plan (NTS)

Client MR & MRS PETERSEN-JONES
Project ARCHER ROAD PENARTH

Drawing EXISTING AND PROPOSED GENERAL ARRANGEMENT PLAN

Drawing No. RR_101

Date 11/2022

Scale 1:50 @ A1

Revision - Drawn By CG