

# SITE OFF WINDMILL LANE, COWBRIDGE.

PROPOSED STREET SCENES




**ELEVATION - AA**  
Plots 22-36



**ELEVATION - BB**  
Plots 1-18



**ELEVATION - CC**  
Plots 18-21 & 69-78

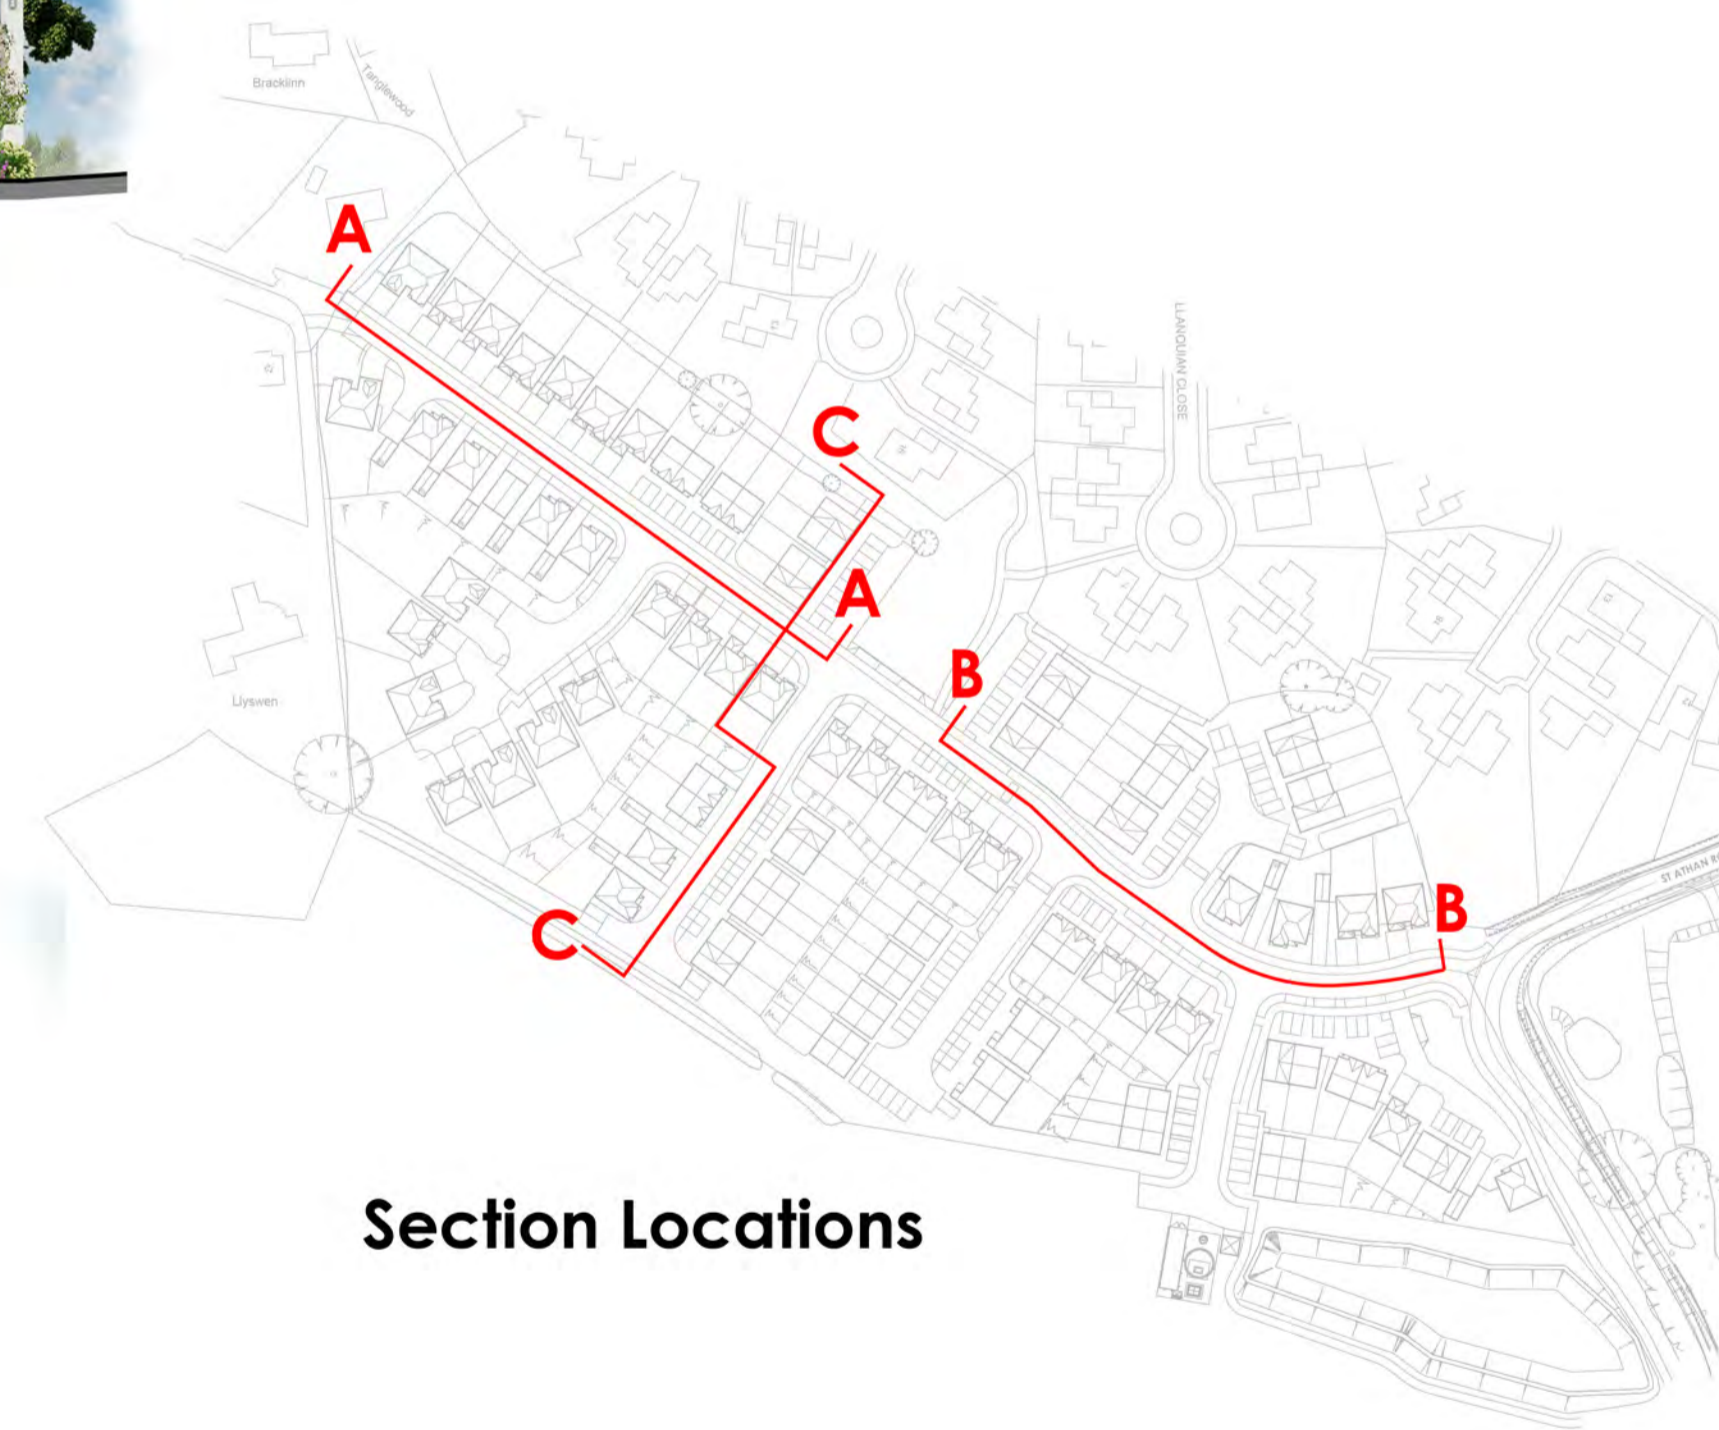

**Section Locations**



Legal Disclaimer TBC  
This layout has been designed after due consideration of our Context & Constraints Plan

Revision	Date	Amendment	By
A	16.08.22	Levels to plots 71-78 amended.	PT

Quest House St Mellons Business Park Forton Road Cardiff CF3 0EY	
Project No: <b>SITE OFF WINDMILL LANE, COWBRIDGE</b>	
Drawing Title: PROPOSED STREET SCENES	Date: 05.06.22
Scale: 1:200 @ A1	Status: PT
Drawing Number: MILL-22-04-10	Revision: A

Do NOT scale off this drawing. Check dimensions before use and notify Think Urban Design Ltd. of any discrepancies immediately. Contractors, subcontractors and suppliers must verify all dimensions measured on the drawings and on site before commencing work. Check the contents of this drawing and any attached information before ordering materials. © Think Urban Design Ltd.