
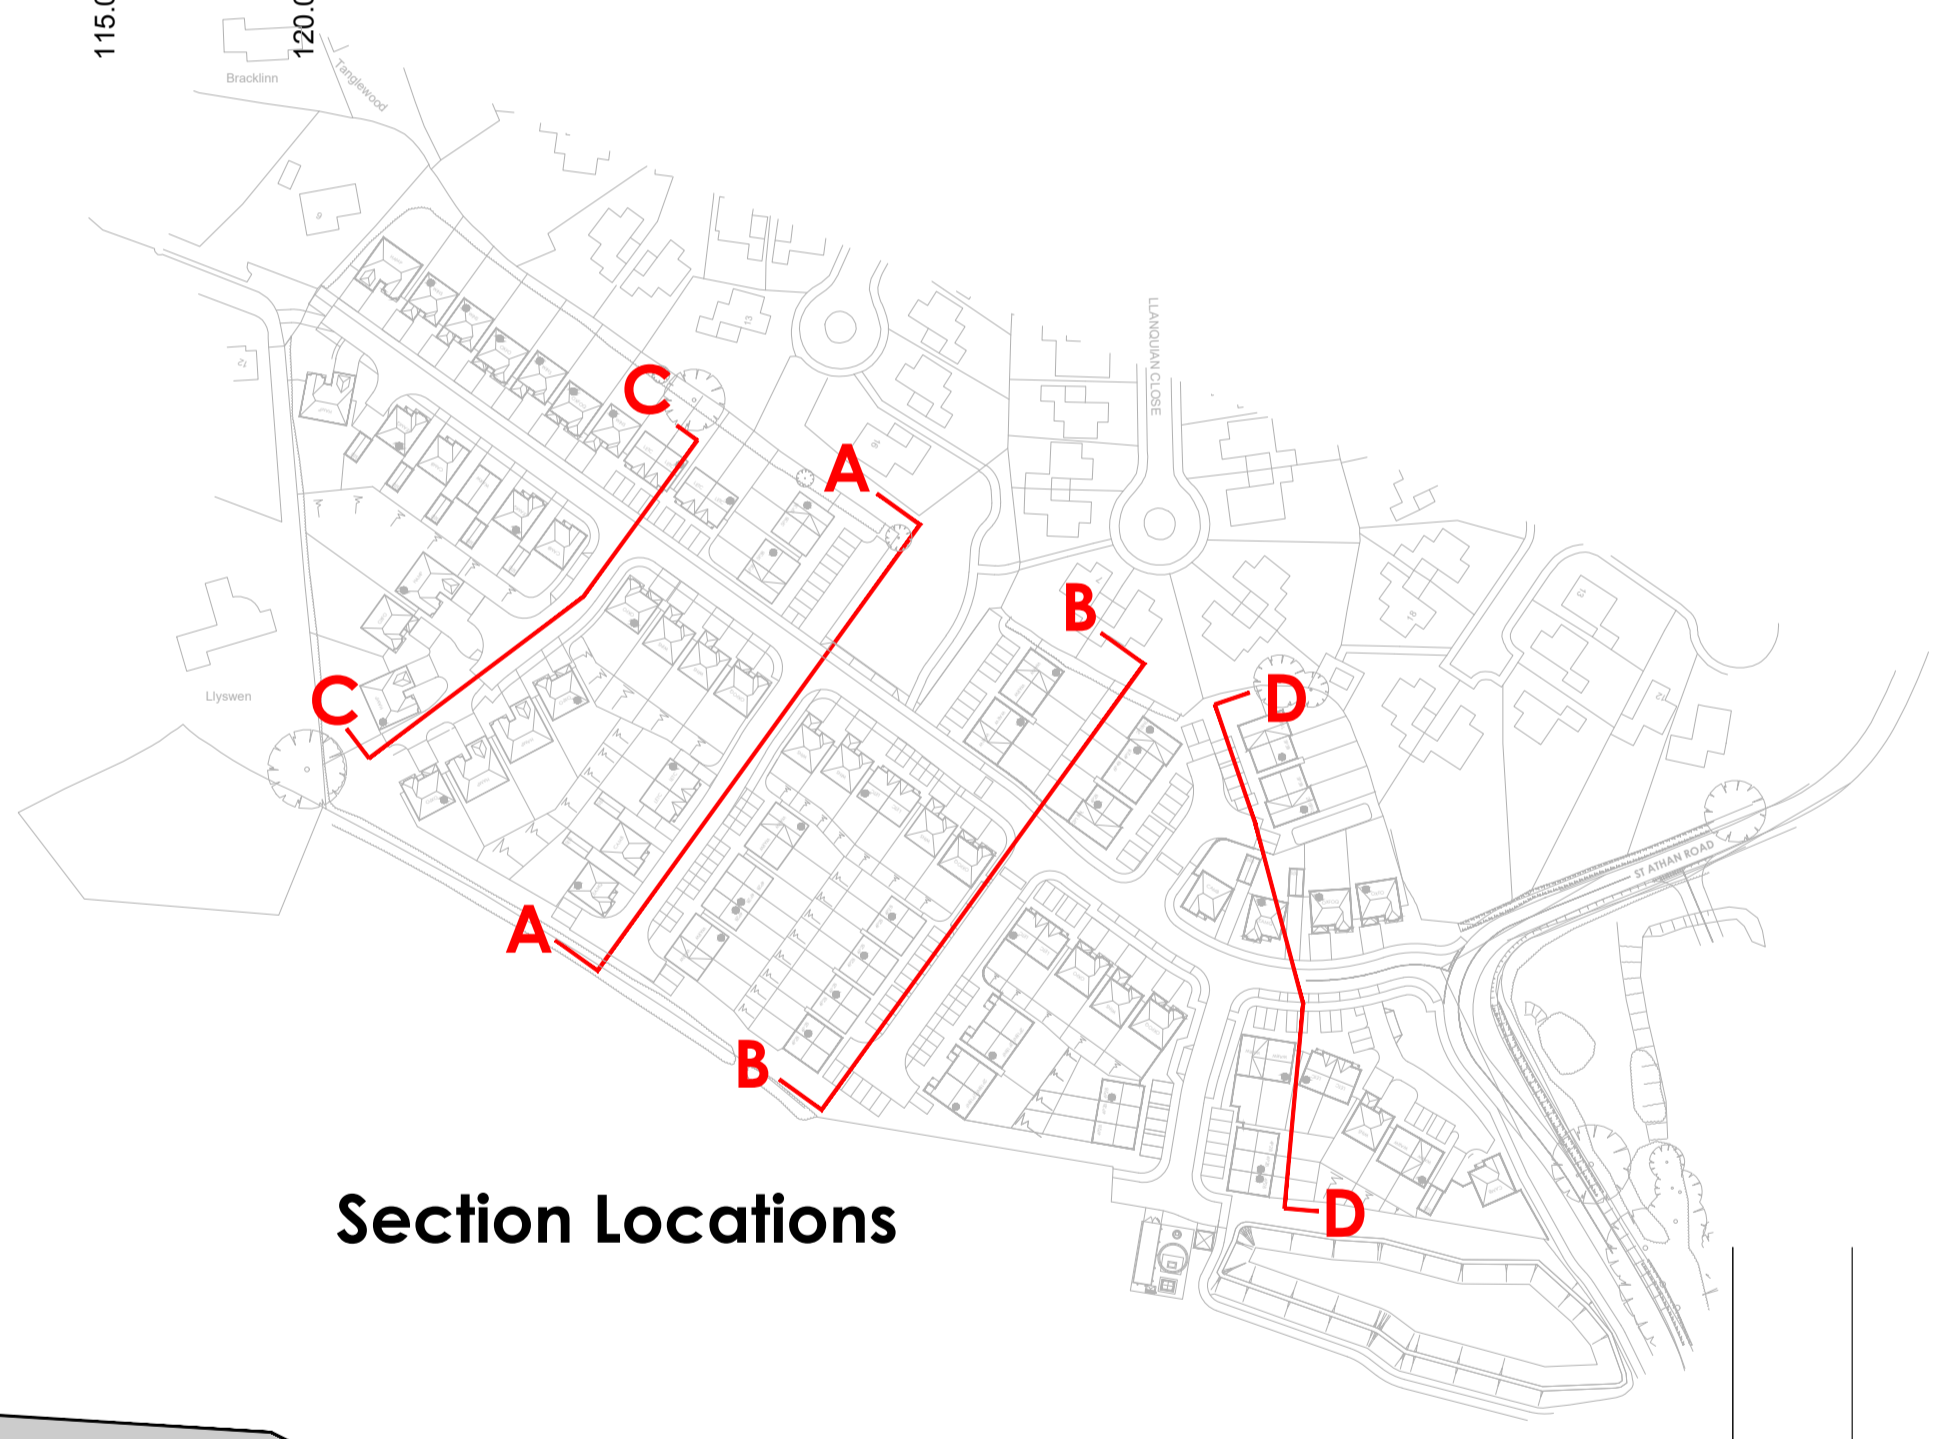
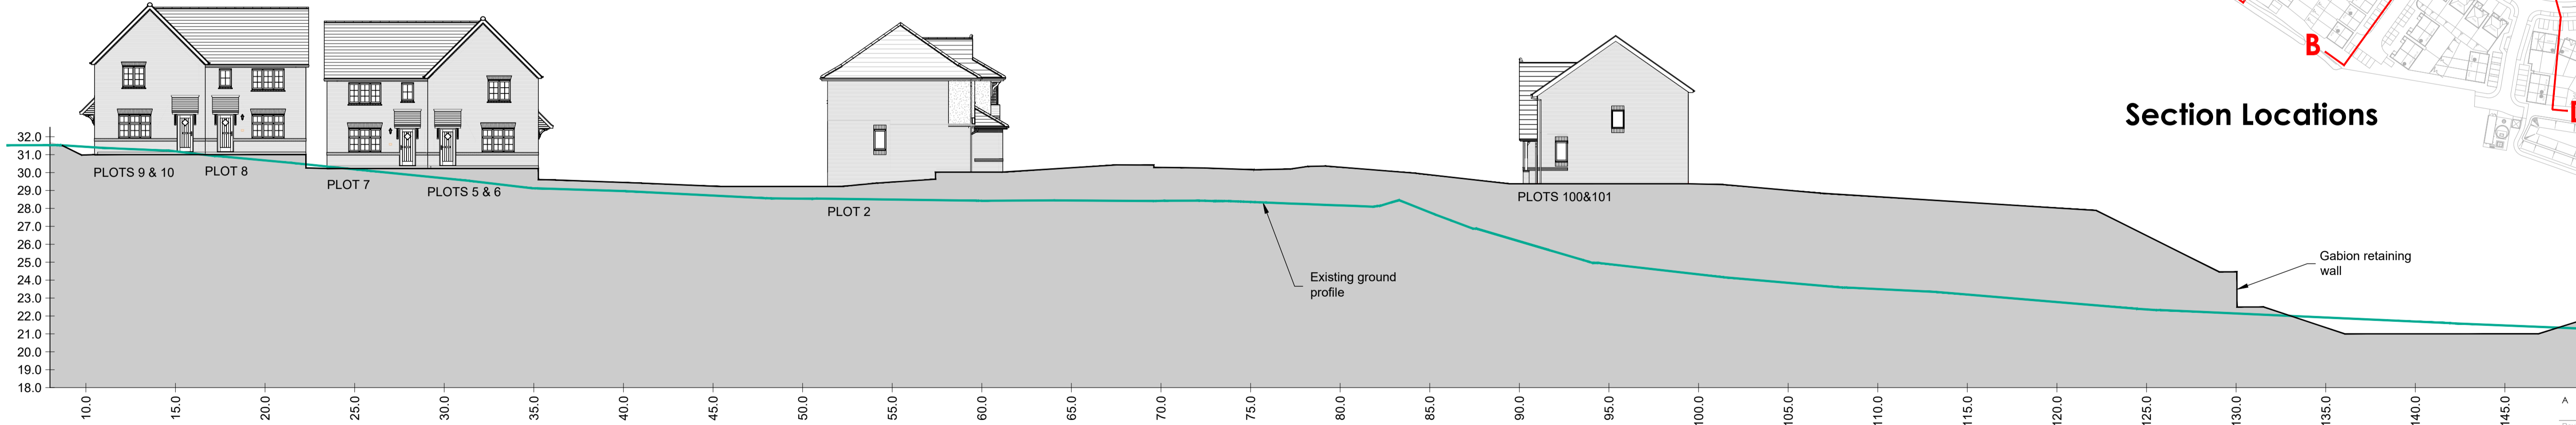
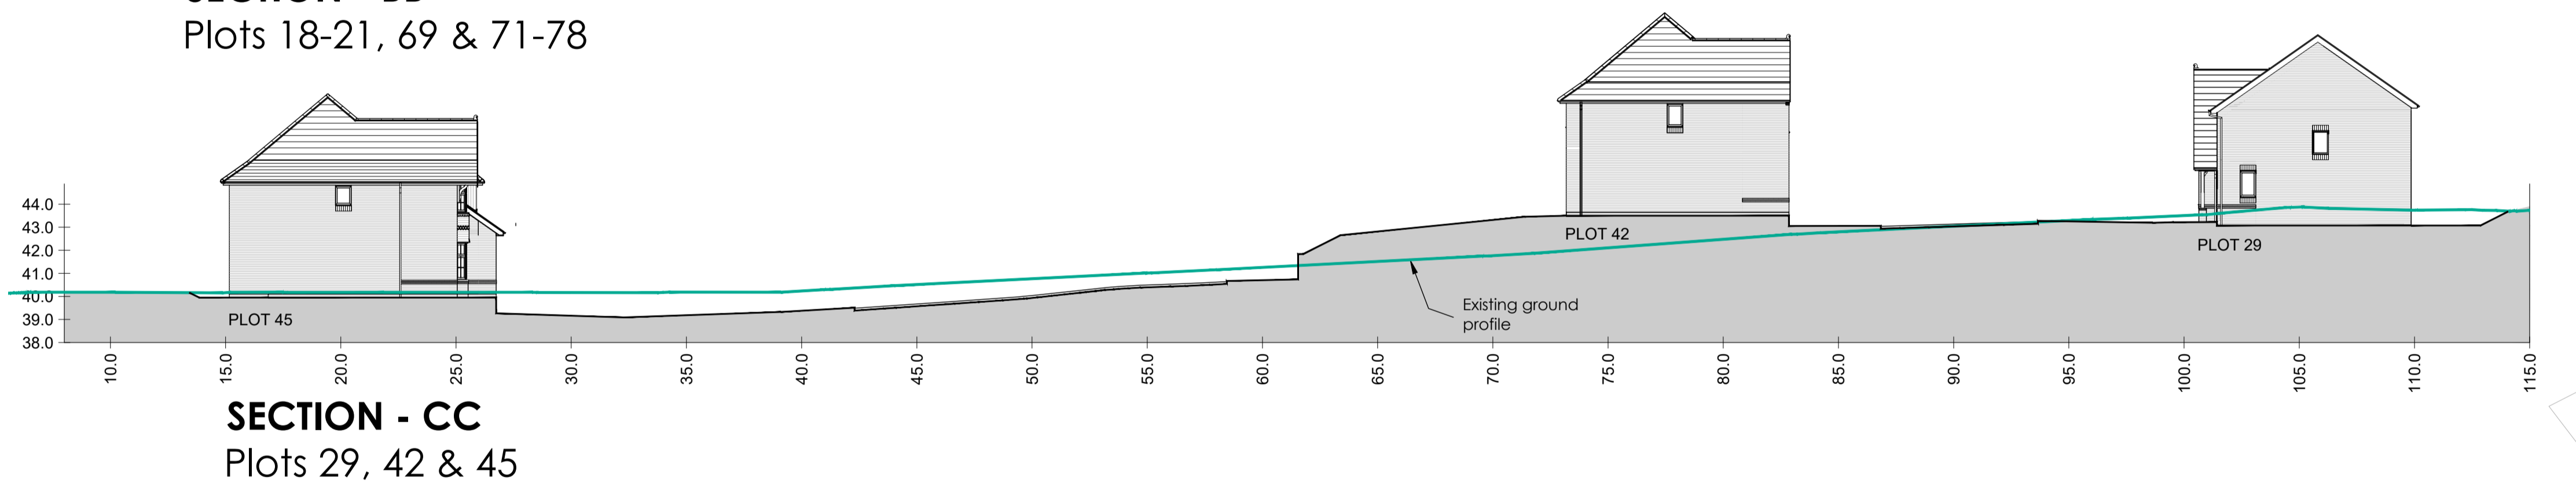
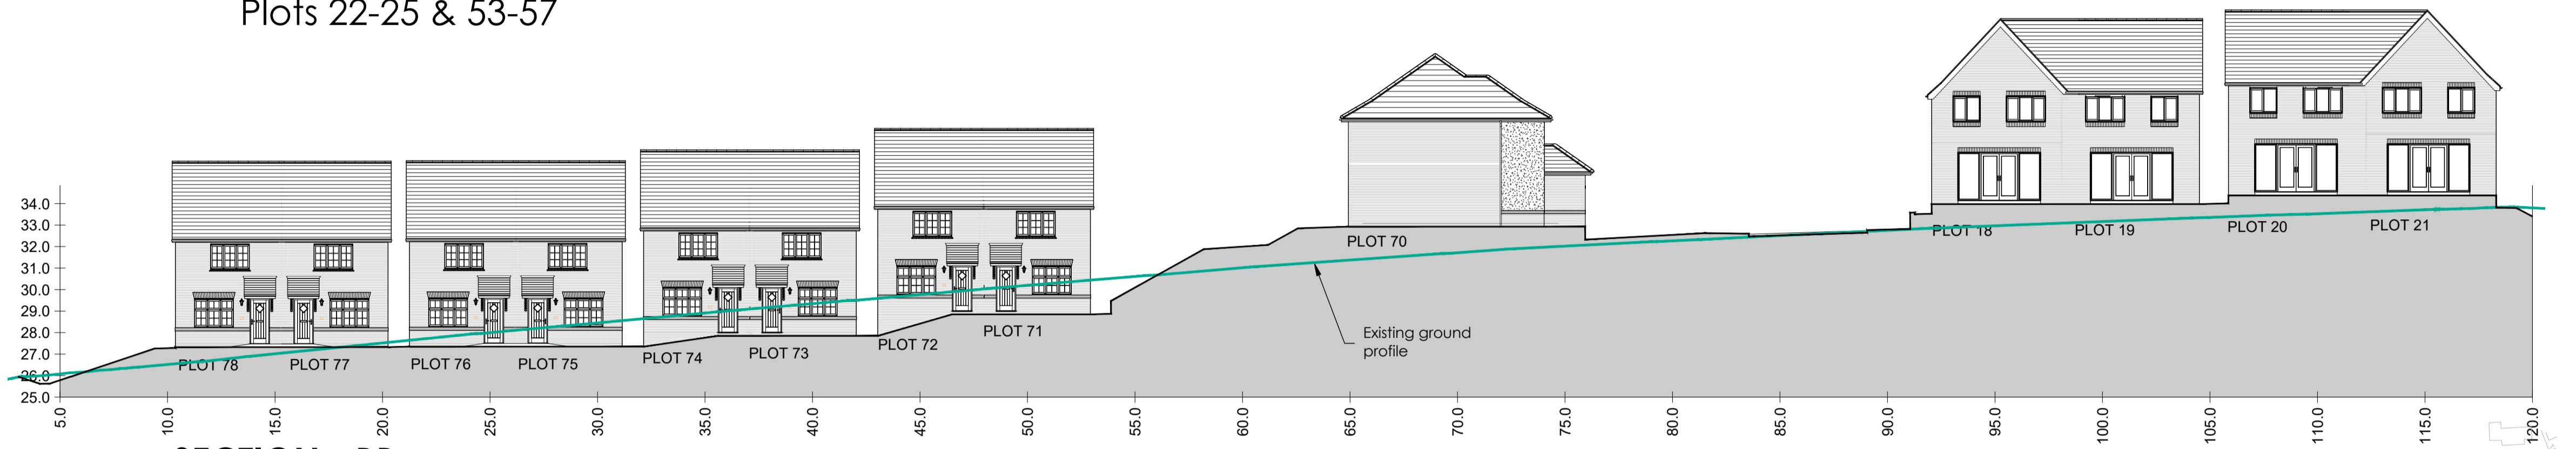


SITE OFF WINDMILL LANE, COWBRIDGE.

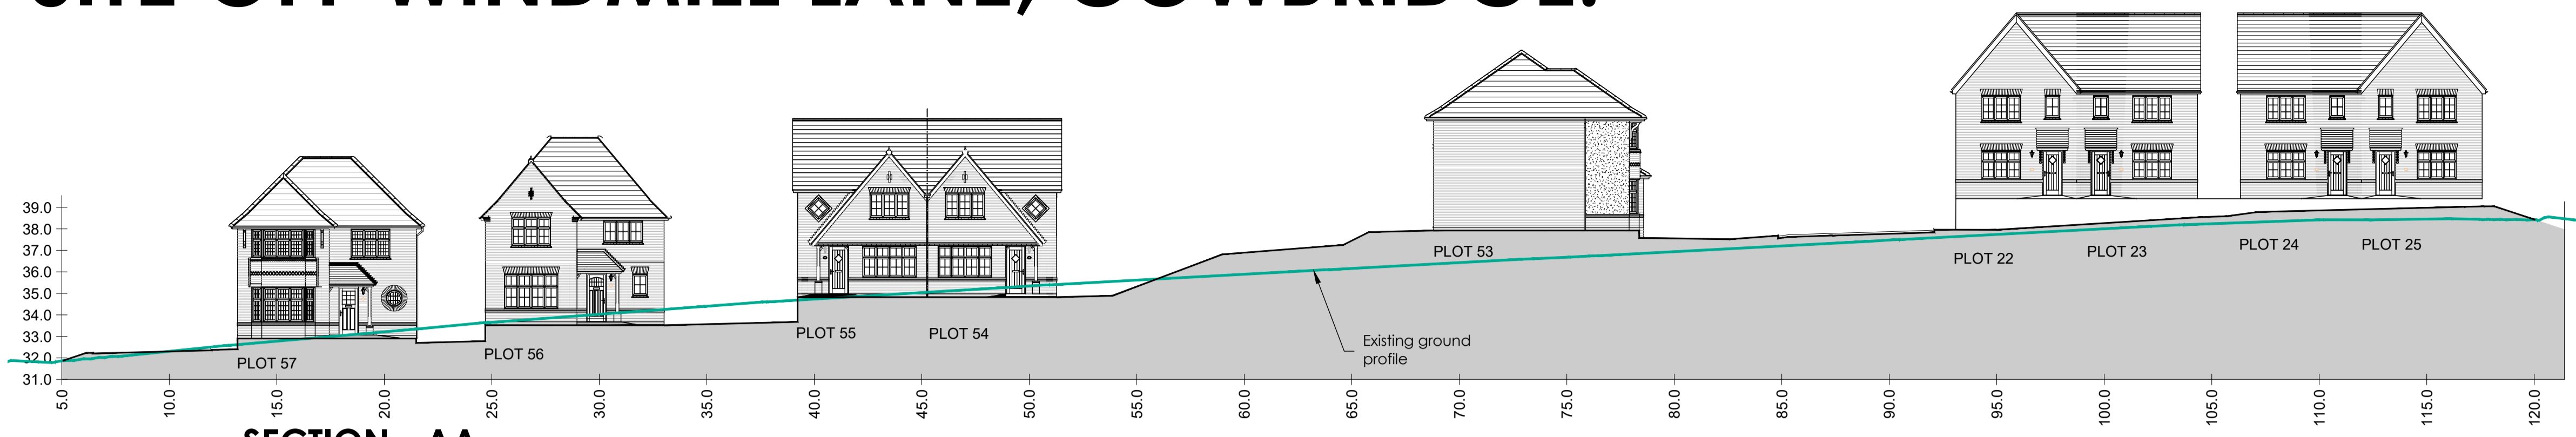

Legal Disclaimer TBC
This layout has been designed after due consideration of our Context & Constraints Plan.

<p>Quest House St Mellons Business Park Fortran Road Cardiff CF3 0EY</p> <p>Architecture & Civil Engineering</p>		
<p>SITE OFF WINDMILL LANE, COWBRIDGE</p>		
<p>Revision/Date</p> <p>16.08.22</p>	<p>Amendment</p> <p>Levels to plots 71-78 amended. Sections C-C & D-D added.</p>	<p>Initials</p> <p>PT</p>
<p>Drawing title</p> <p>SITE SECTIONS</p> <p>Scale</p> <p>1:200 @ A1</p>	<p>Date</p> <p>05.06.22</p> <p>Drawn by</p> <p>PT</p>	
<p>Status</p> <p>MILL-22-04-11</p>	<p>Drawing number</p> <p>MILL-22-04-11</p>	<p>Revision</p> <p>A</p>
<p><small>Do NOT scale off this drawing. Check dimensions before use and notify Think Urban Design Ltd of any discrepancies immediately. Contractors, subcontractors and suppliers must verify all dimensions against the drawings and on site before commencing work. Check the contents of this drawing and any tabular information before ordering materials. © Think Urban Design Ltd.</small></p>		