



EXISTING LEVELS	PROPOSED FINISHED LEVELS	LEVEL DIFFERENCE	CHAINAGE
13.995			00
13.990			08.885
14.288			10.000
14.595			15.621
14.811			20.000
15.143			22.129
15.238			27.321
15.376			30.000
15.442	15.442	0.040	35.691
15.406	15.453	0.047	40.000
15.438	15.564	-0.095	43.763
15.629	15.557	-0.072	50.000
15.857	15.655	-0.225	55.781
15.893	15.688	-0.225	60.000
15.912	15.599	-0.482	61.904
16.069	15.602	-0.467	70.000
16.138	15.477	-0.785	72.168
16.322	15.492	-0.847	77.841
16.335	15.659	-0.655	80.000
16.378	15.730	-0.952	85.483
16.488	16.236	-1.089	90.000
16.497	15.512	-0.822	91.880
16.621	15.583	-0.875	99.997
16.621	16.316	-1.141	100.000
16.851	16.650	-1.147	107.392
16.910	15.674	-0.947	110.000
17.157	15.886	-1.014	117.098
17.240	16.117	-1.123	120.000
17.324	16.338	-1.162	124.868
17.500	18.170	0.239	130.000
17.561	18.259	0.191	131.612
17.845	18.378	0.362	140.000
17.947	18.432	0.362	142.972
18.090	16.788	-1.057	150.000
18.145	18.683	-0.905	153.346
18.387	19.364	-1.588	160.000
18.498	20.430	-1.099	162.555
18.671	20.479	-0.479	168.075
18.757	21.477	-0.720	170.000
19.213	18.428	-0.329	178.284
19.308	18.607	-0.702	180.000
20.052	18.885	-1.168	190.000
20.298	19.234	-1.465	193.299
20.700	19.244	-1.456	200.000
20.840	20.840	0.000	202.216
21.555	20.663	-0.892	210.000
21.637	21.637	0.000	210.693
			220.000
			230

SECTION A-A LONGSECTION  
SCALE: H 1:500,V 1:100. DATUM: 12.000

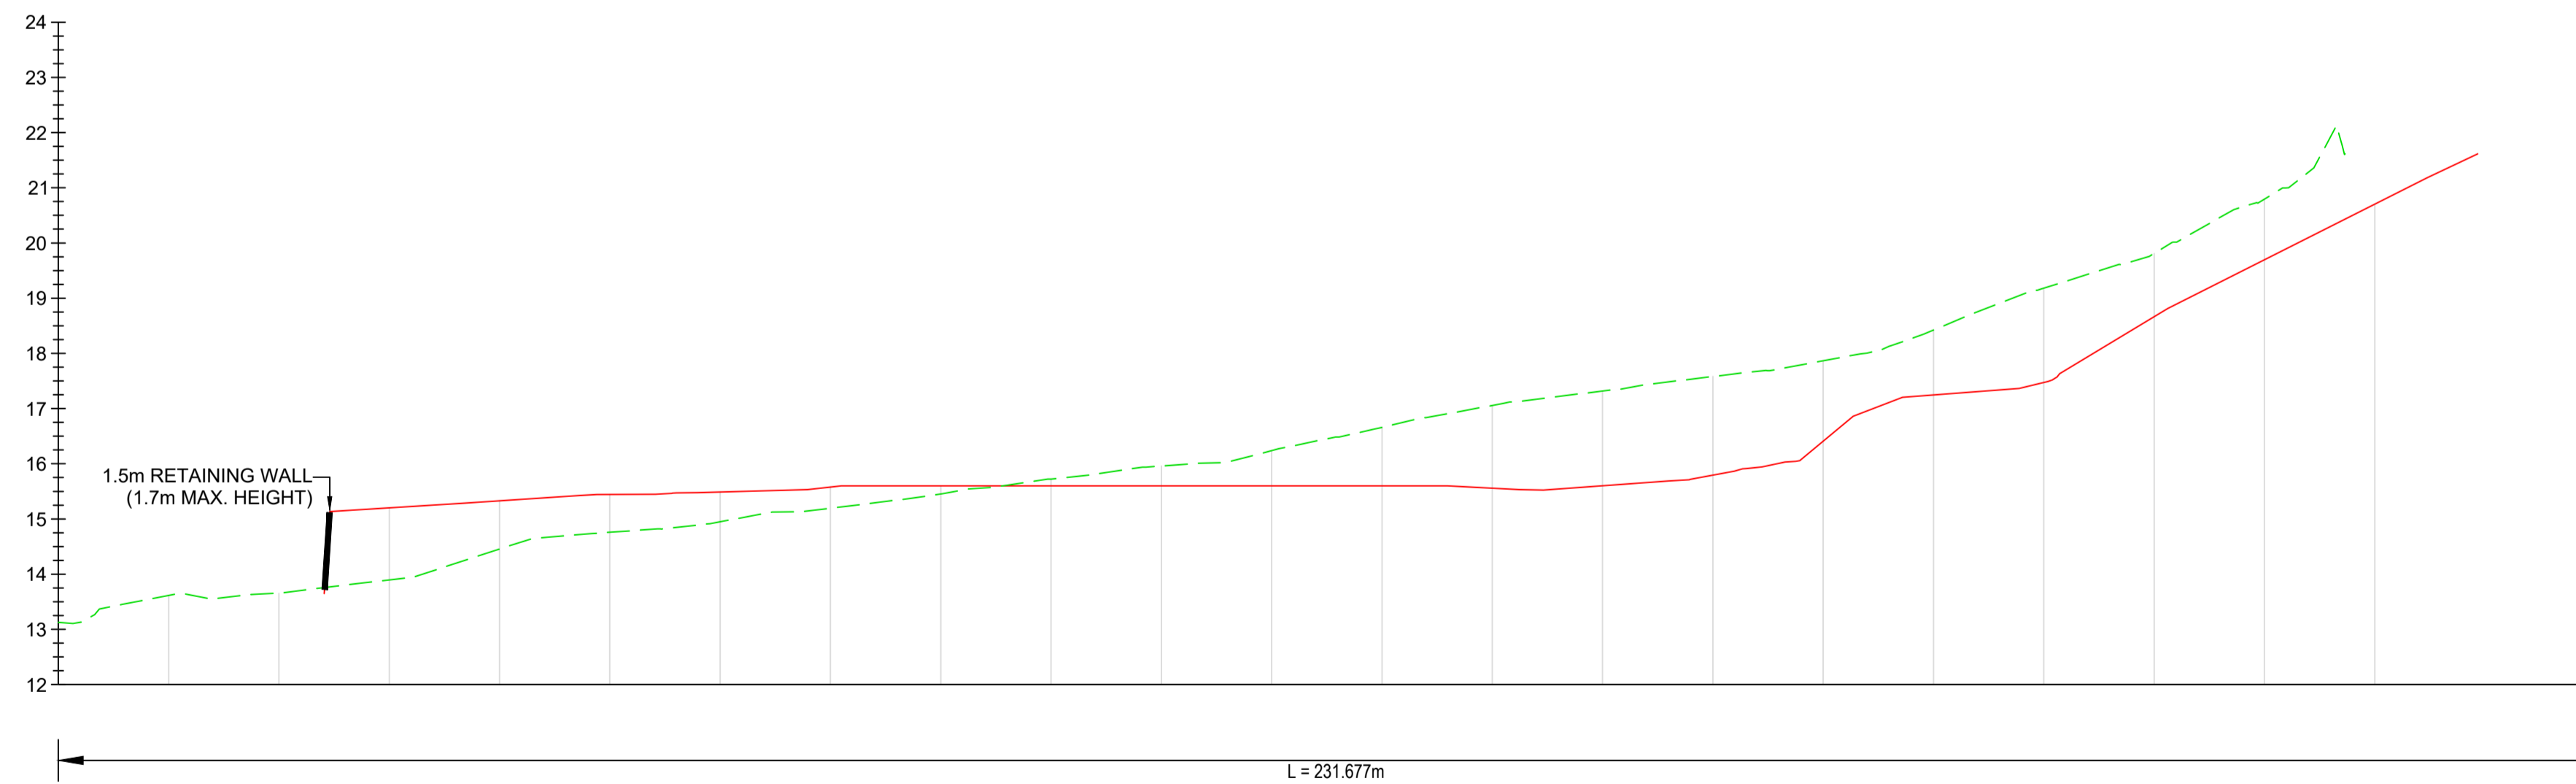

EXISTING LEVELS	PROPOSED FINISHED LEVELS	LEVEL DIFFERENCE	CHAINAGE
13.452			05.791
13.613			10.000
13.647			10.894
13.627			17.194
13.654			20.000
13.781			25.042
13.896	15.202	1.305	30.000
13.934	15.271	1.110	31.640
14.455	15.330	0.874	40.000
14.483	15.412	0.711	40.578
14.735	15.443	0.685	48.372
14.758	15.466	0.639	50.000
14.820	15.488	0.538	54.321
14.950	15.482	0.570	60.000
15.125	15.578	0.384	64.702
15.194	15.600	0.383	70.000
15.280	15.600	0.320	73.594
15.453	15.600	0.147	80.000
15.456	15.600	0.147	80.103
15.723	15.600	-0.121	89.695
15.721	15.584	0.383	90.000
15.940	15.600	-0.360	96.284
15.960	15.600	-0.360	100.000
16.018	15.600	-0.360	105.417
16.238	15.600	-0.638	110.000
16.271	15.600	-0.638	110.642
16.484	15.600	-0.884	115.789
16.660	15.600	-1.060	120.000
16.834	15.600	-1.234	123.650
17.056	15.600	-1.456	130.000
17.092	15.589	-1.498	130.987
17.318	15.589	-1.718	130.987
17.348	15.546	-1.802	140.000
17.581	15.562	-1.991	141.202
17.654	15.793	-1.861	150.000
17.654	15.672	-1.982	152.991
17.866	15.672	-2.194	160.000
17.993	16.410	-1.583	163.400
18.346	16.657	-1.689	169.102
18.422	17.245	-1.177	170.000
19.148	17.472	-1.676	179.112
19.180	17.171	-2.009	180.000
19.613	17.171	-2.442	186.824
19.810	18.665	-1.145	190.000
20.015	19.897	-0.118	192.043
20.605	20.704	0.099	197.216
20.793	20.704	-0.089	200.000
21.363	20.704	-0.659	204.493
21.613	21.613	0.000	210.000
			220.000
			230.000
			231.677

SECTION B-B LONGSECTION  
SCALE: H 1:500,V 1:100. DATUM: 12.000

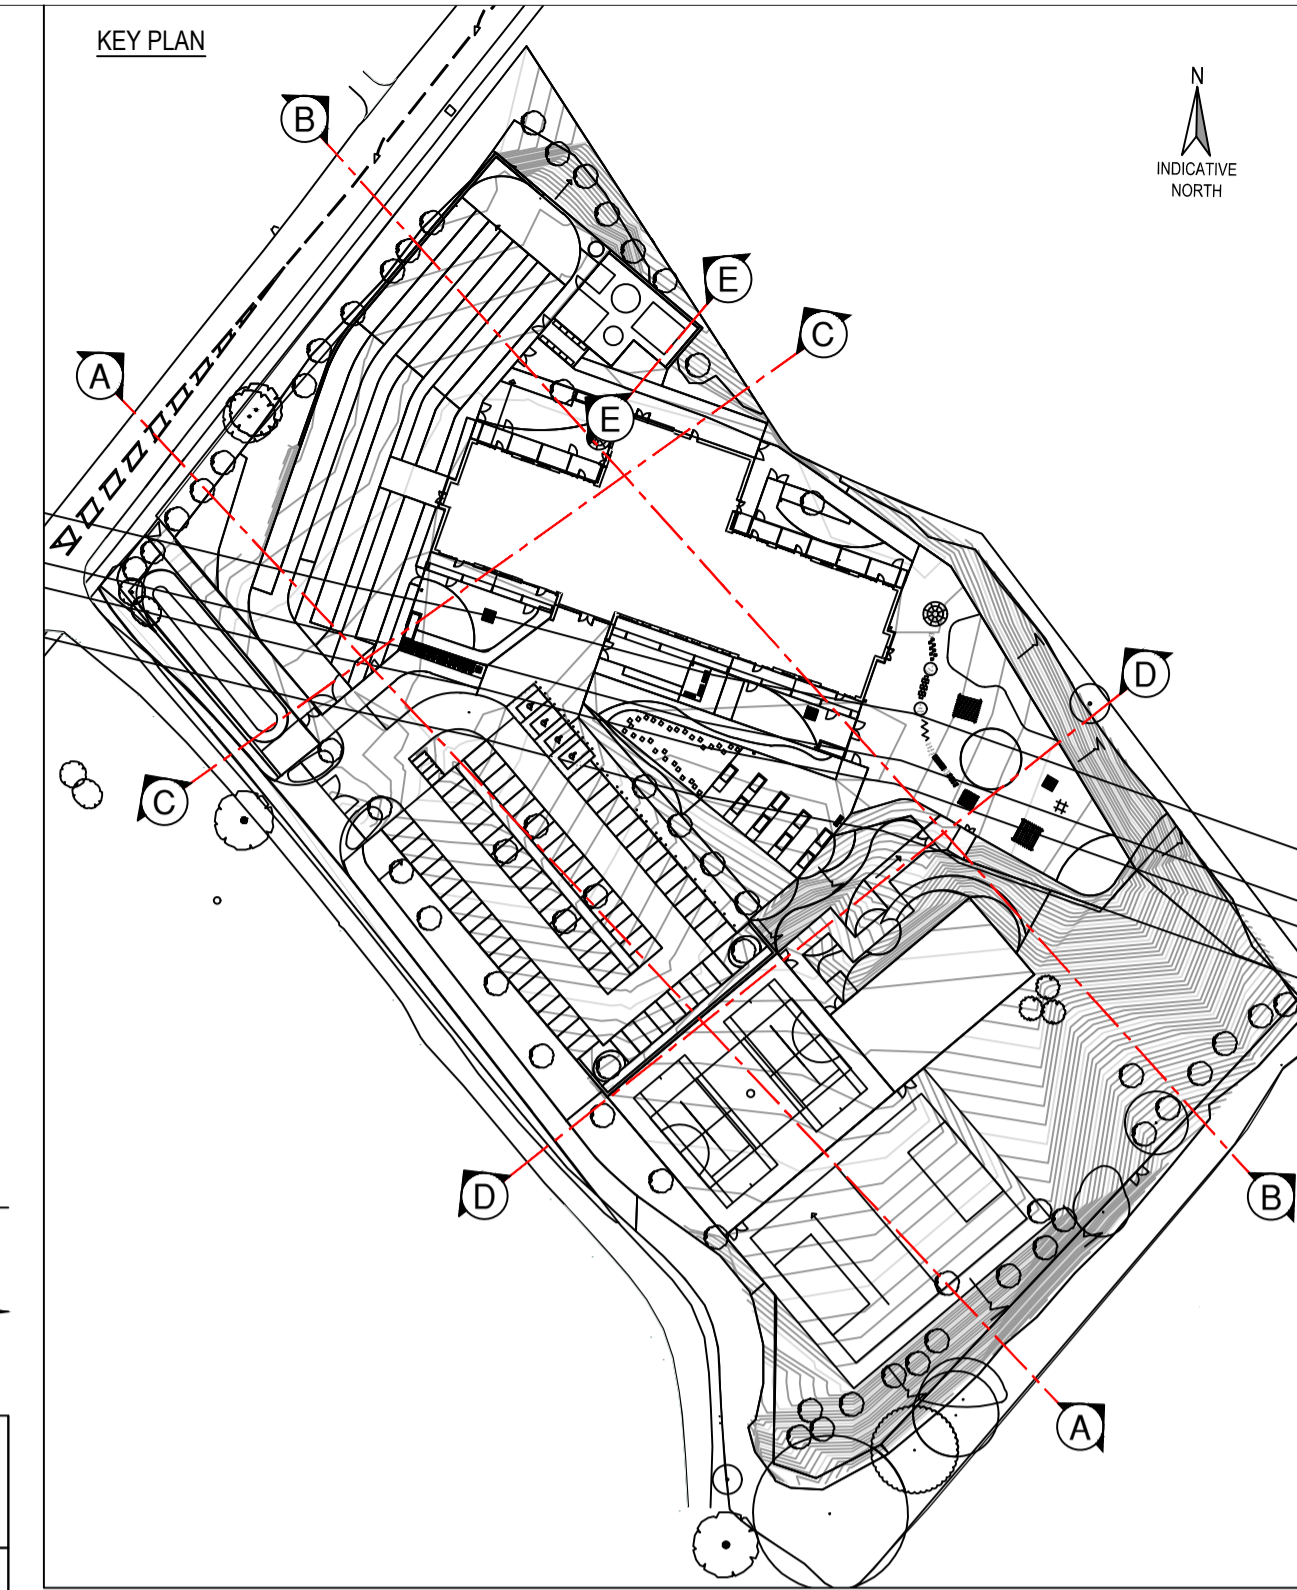

- NOTES
- DO NOT SCALE THIS DRAWING. ALL DIMENSIONS MUST BE CHECKED/ VERIFIED ON SITE. IF IN DOUBT ASK.
  - THIS DRAWING IS TO BE READ IN CONJUNCTION WITH ALL RELEVANT ARCHITECTS, ENGINEERS AND SPECIALISTS DRAWINGS AND SPECIFICATIONS.
  - ALL LEVELS IN METRES UNLESS NOTED OTHERWISE.
  - ANY DISCREPANCIES NOTED ON SITE ARE TO BE REPORTED TO THE ENGINEER IMMEDIATELY.
  - REFER TO CONTOUR PLAN DRAWINGS 600 & 601.

- KEY
- EXISTING GROUND LEVEL
  - PROPOSED DESIGN LEVEL

Rev	Date	Description	By	Apvd
P2	22.09.22	Layout Updated	MS	GS
P1	27.04.22	PRELIMINARY ISSUE	KP	MS

PROJECT:  
YSGOL Y DERI

TITLE:  
PROPOSED SITE SECTIONS  
SHEET 1 OF 2

CLIENT:  
ISG

SCALE@A1:  
1:500

PROJECT REF:  
22112  
DRAWING No: YYDE-JUB-XX-DR-C-00630 P2 REV:

Revision Referencing  
P = Preliminary A = Approval T = Tender C = Construction

