





- WS - Workshop
- ST - Store
- SC - Storage shipping container
- CH - Stone chippings

RED LINE AREA - 3840m2

vines area 2045m2

| | | |
|----------------------------|----------|---------|
| workshop/materials amended | 02.03.23 | B |
| polytunnels amended | 14.12.22 | A |
| item | date | rev |
| Scale | Job No. | Dwg No. |
| 1:1250 @ A3 | J21/35 | P02 |
| | | B |

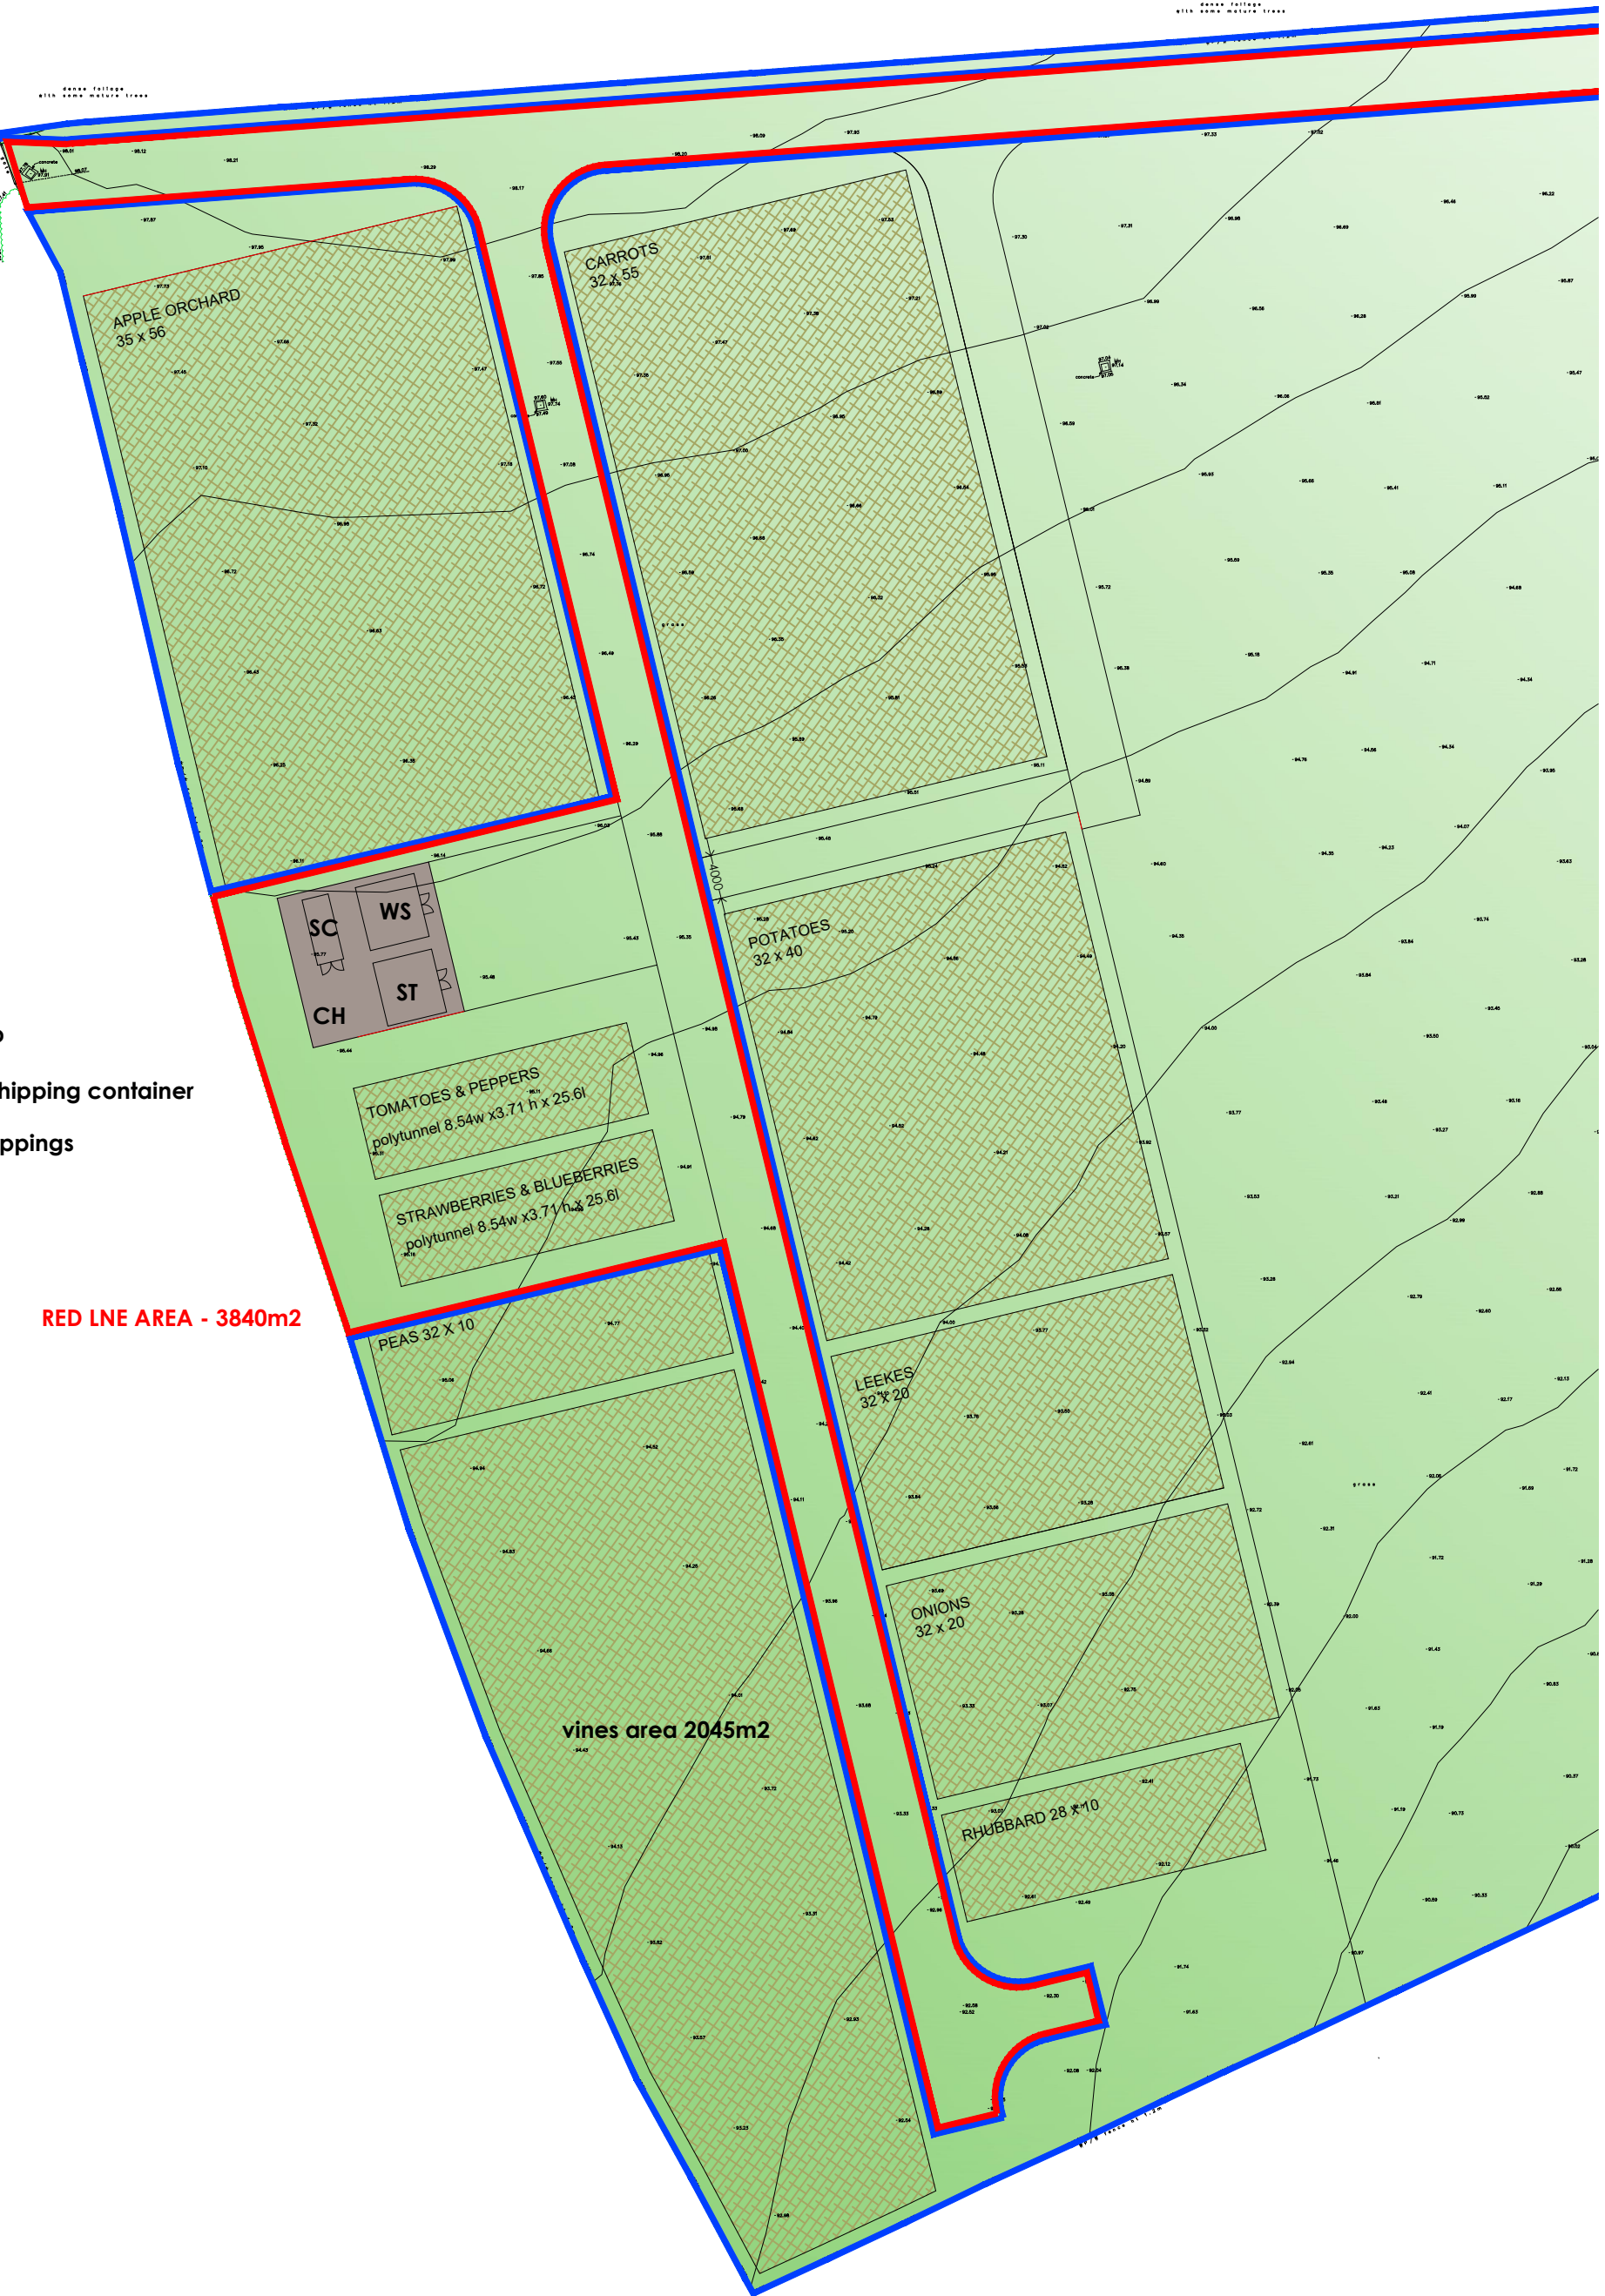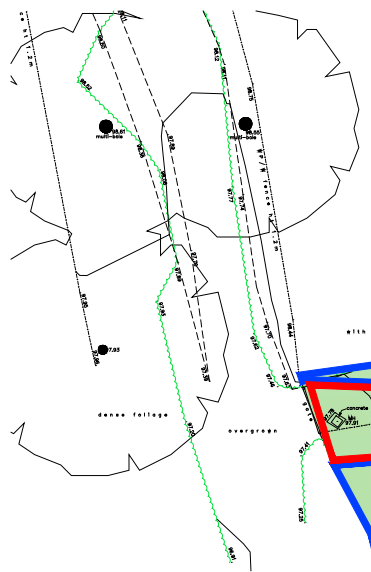

- WS - Workshop
- ST - Store
- SC - Storage shipping container
- CH - Stone chippings

RED LNE AREA - 3840m2