


HAYES ROAD

2.4m high palisade fencing to perimeter of site

electric roller gates set back at least 8m from highway

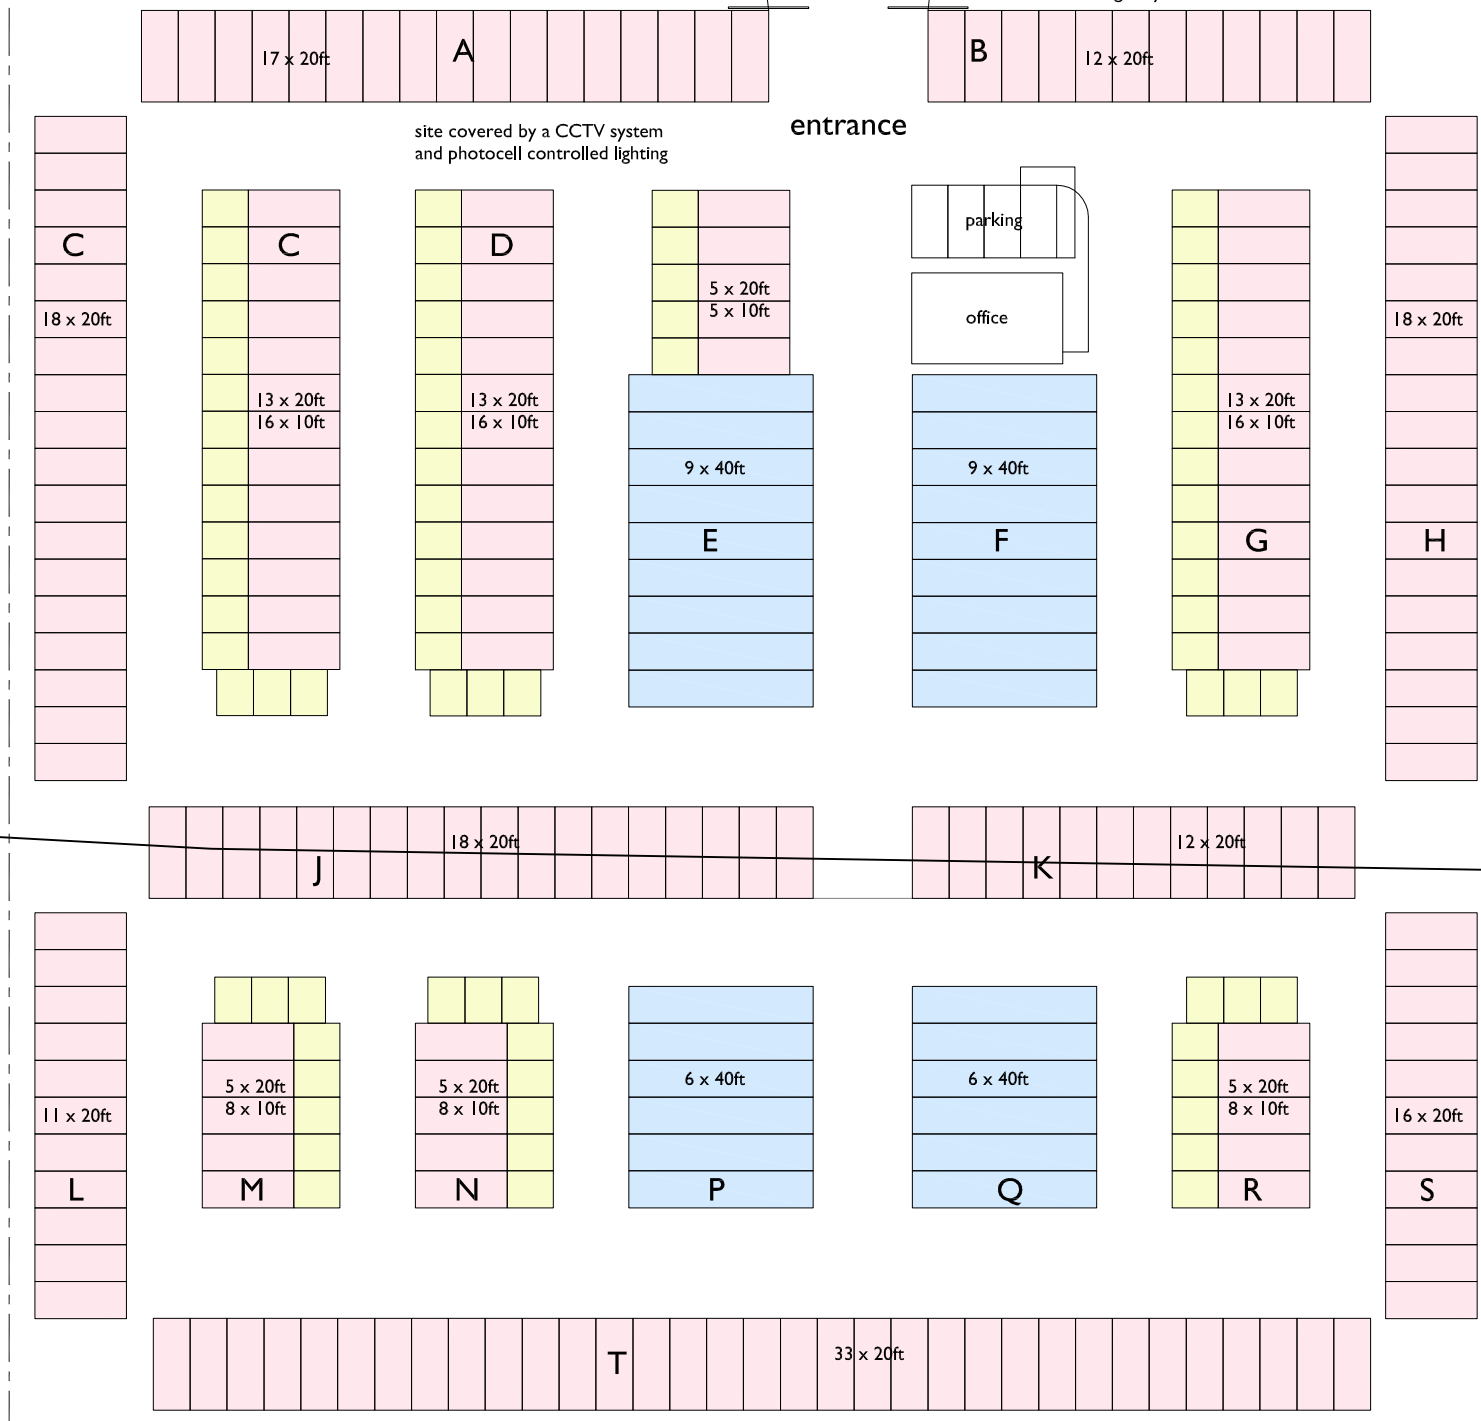

KEY



10ft container x 77




20ft container x 201



40ft container x 30

SITE AREA 0.95 HECTARES

SITE LAYOUT - CONTAINER STORAGE SCALE 1:500

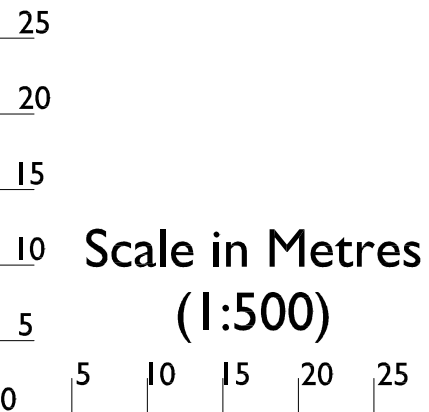

SCALE THIS DRAWING ONLY FOR PLANNING PURPOSES CHECK ALL DIMENSIONS ON SITE

This drawing is to establish design intent. The contractor is responsible for quantities, dimensions, verification of site conditions, compliance with contract documents for information that pertains to the fabrication process or techniques of construction and for the co-ordination of work with all trades. All errors or omissions are to be reported to the designers.

Original drawing size A3

Rev	Date	Description	By	Checked

Client	BLASEMERE LTD.		
Project	CONTAINER STORAGE ON LAND AT HAYES ROAD, SULLY, PENARTH, CF64 5ZE.		
Title	SITE LAYOUT CONTAINER STORAGE	Scale	1:500 @ A3
Status	PLANNING	Drawn	Jun 2023
Job No	2023.351	Draw No	PL03

