




# SITE LOCATION PLAN

## SCALE 1:1250

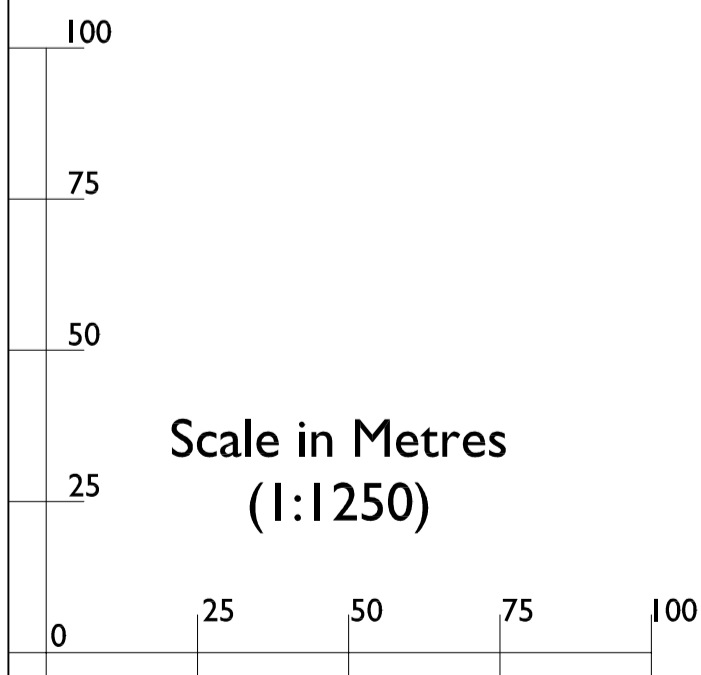

SCALE THIS DRAWING ONLY FOR PLANNING PURPOSES CHECK ALL DIMENSIONS ON SITE

This drawing is to establish design intent. The contractor is responsible for quantities, dimensions, verification of site conditions, compliance with contract documents for information that pertains to the fabrication processes or techniques of construction and for the coordination of work with all trades. All errors or omissions are to be reported to the designers.

Original drawing size  
A1  
A1 not drawn to scale, if right reserved

Rev	Date	Description	By	Checked
A	230825	North point added.	-	-

Client	BLASEMERE LTD.		
Project	CARAVAN AND MOTORHOME STORAGE AT HAYES ROAD, SULLY, PENARTH, CF64 5ZE.		
Title	SITE LOCATION PLAN	Scale	1:1250 @ A1 1:2500 @ A3
Status	PLANNING	Drawn	jmt
		Date	Jul 2023
Job No	2023.378	Dwg. No	PL01
		Rev.	A

69 St Julians Road, Newport, South Wales, NP19 7RU.  
Tel: 07891 973844  
Email: jason@ajtechdesign.co.uk