
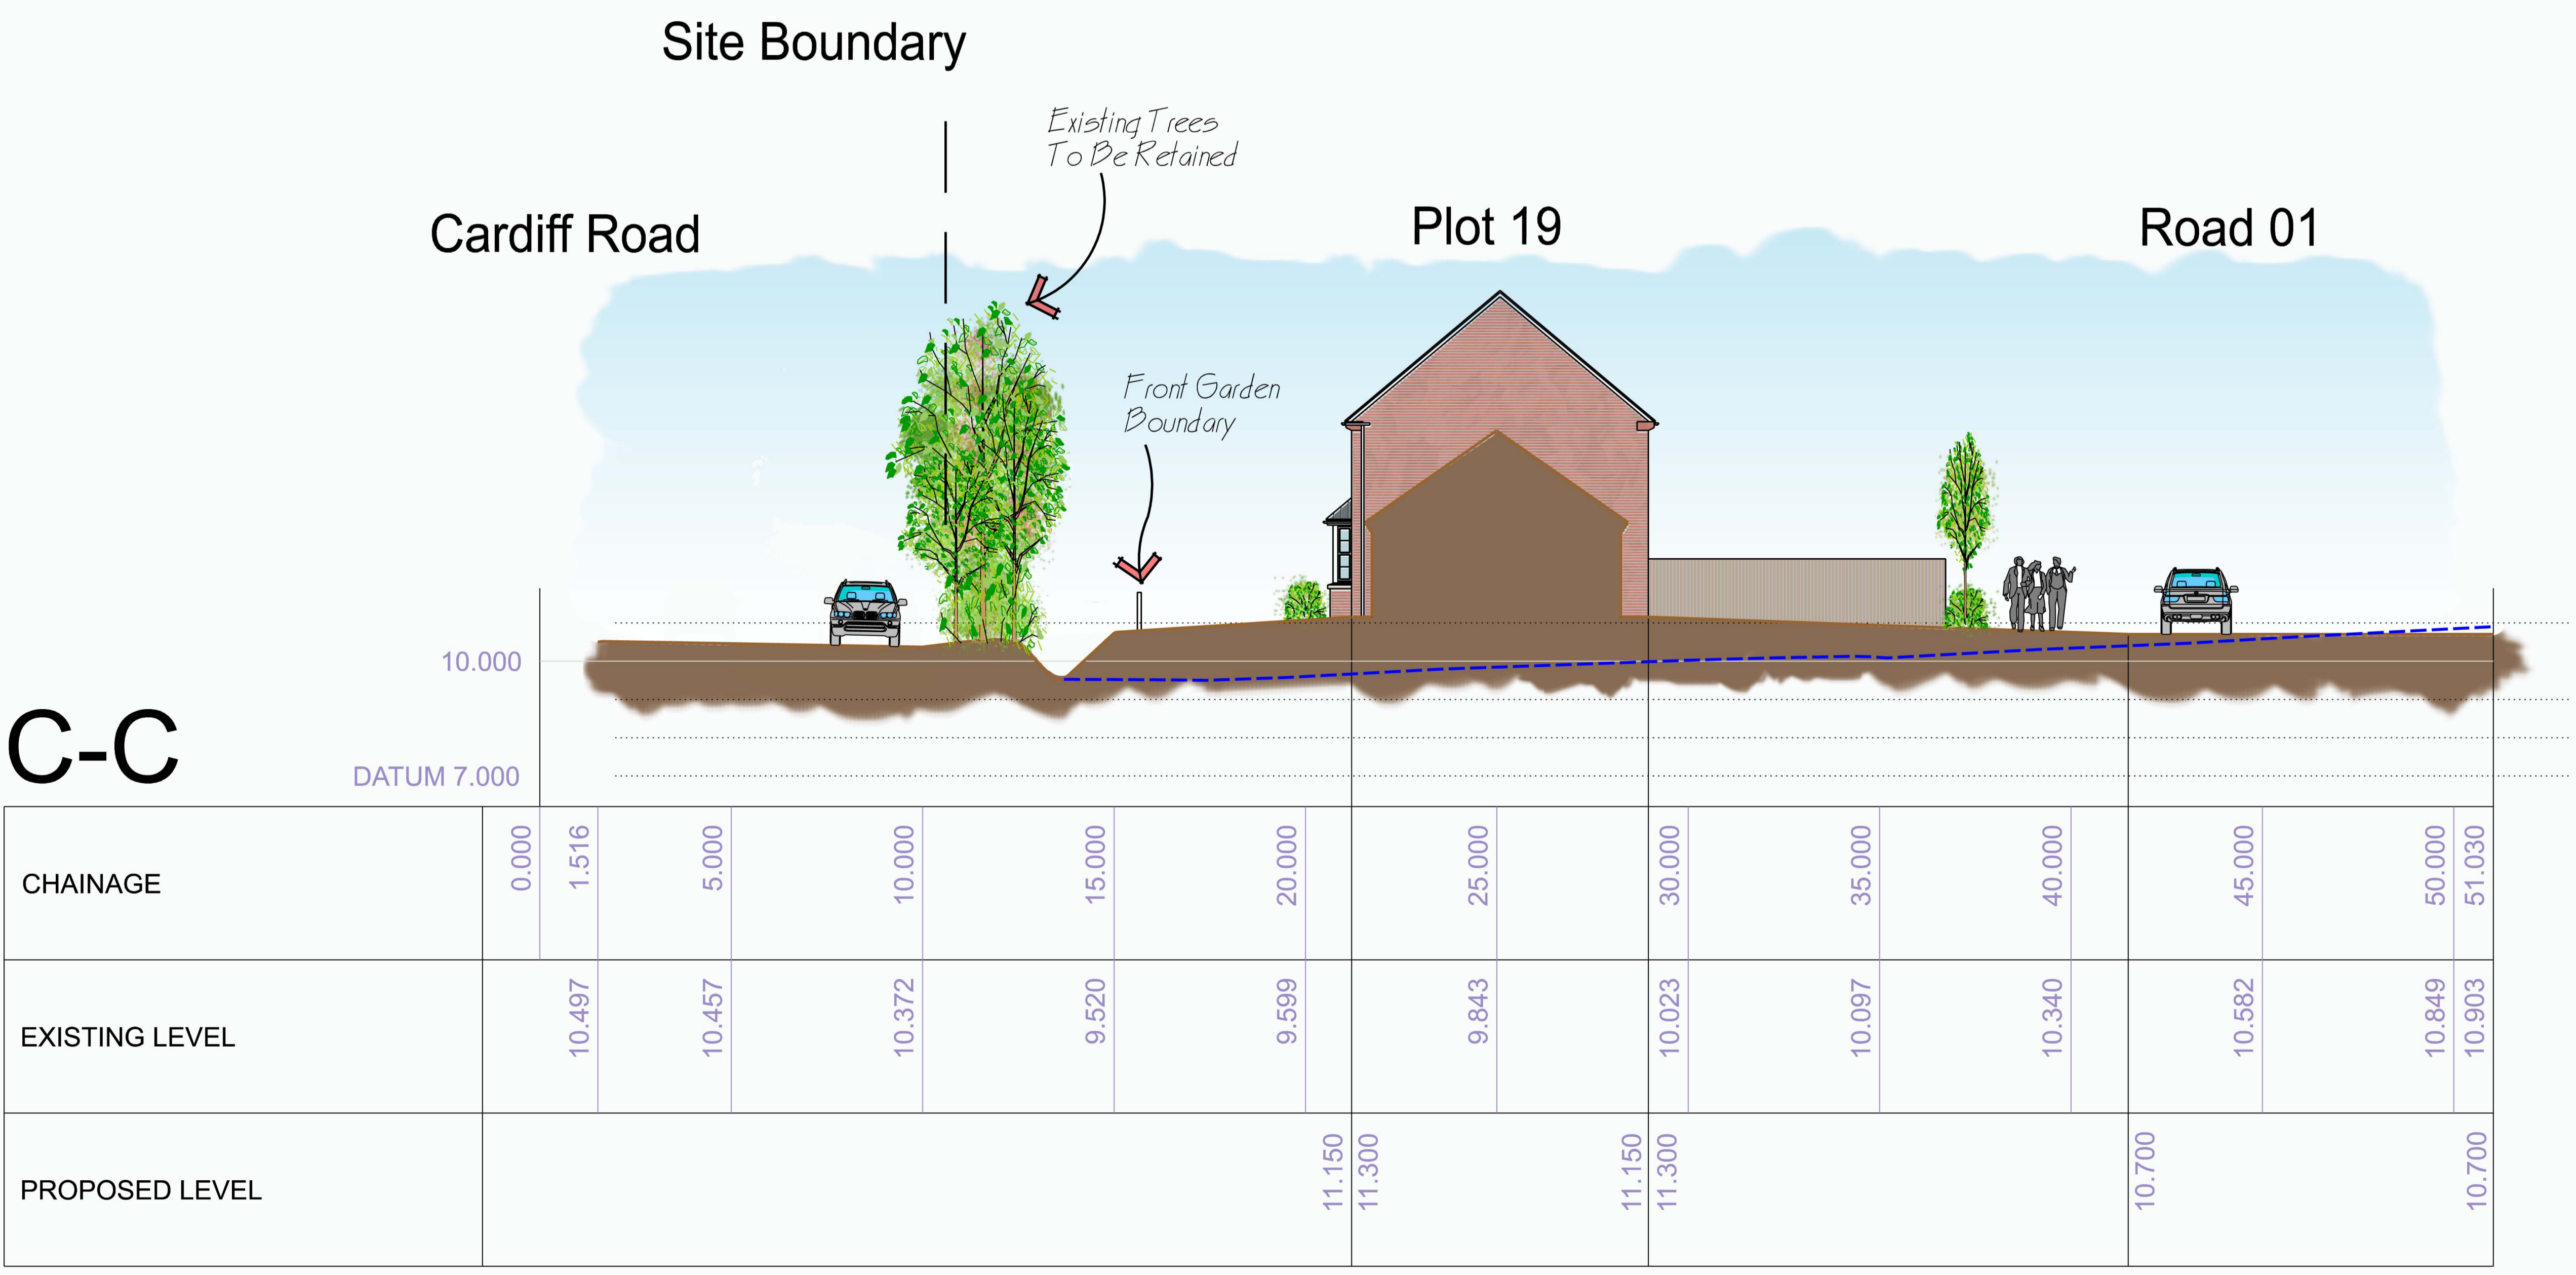
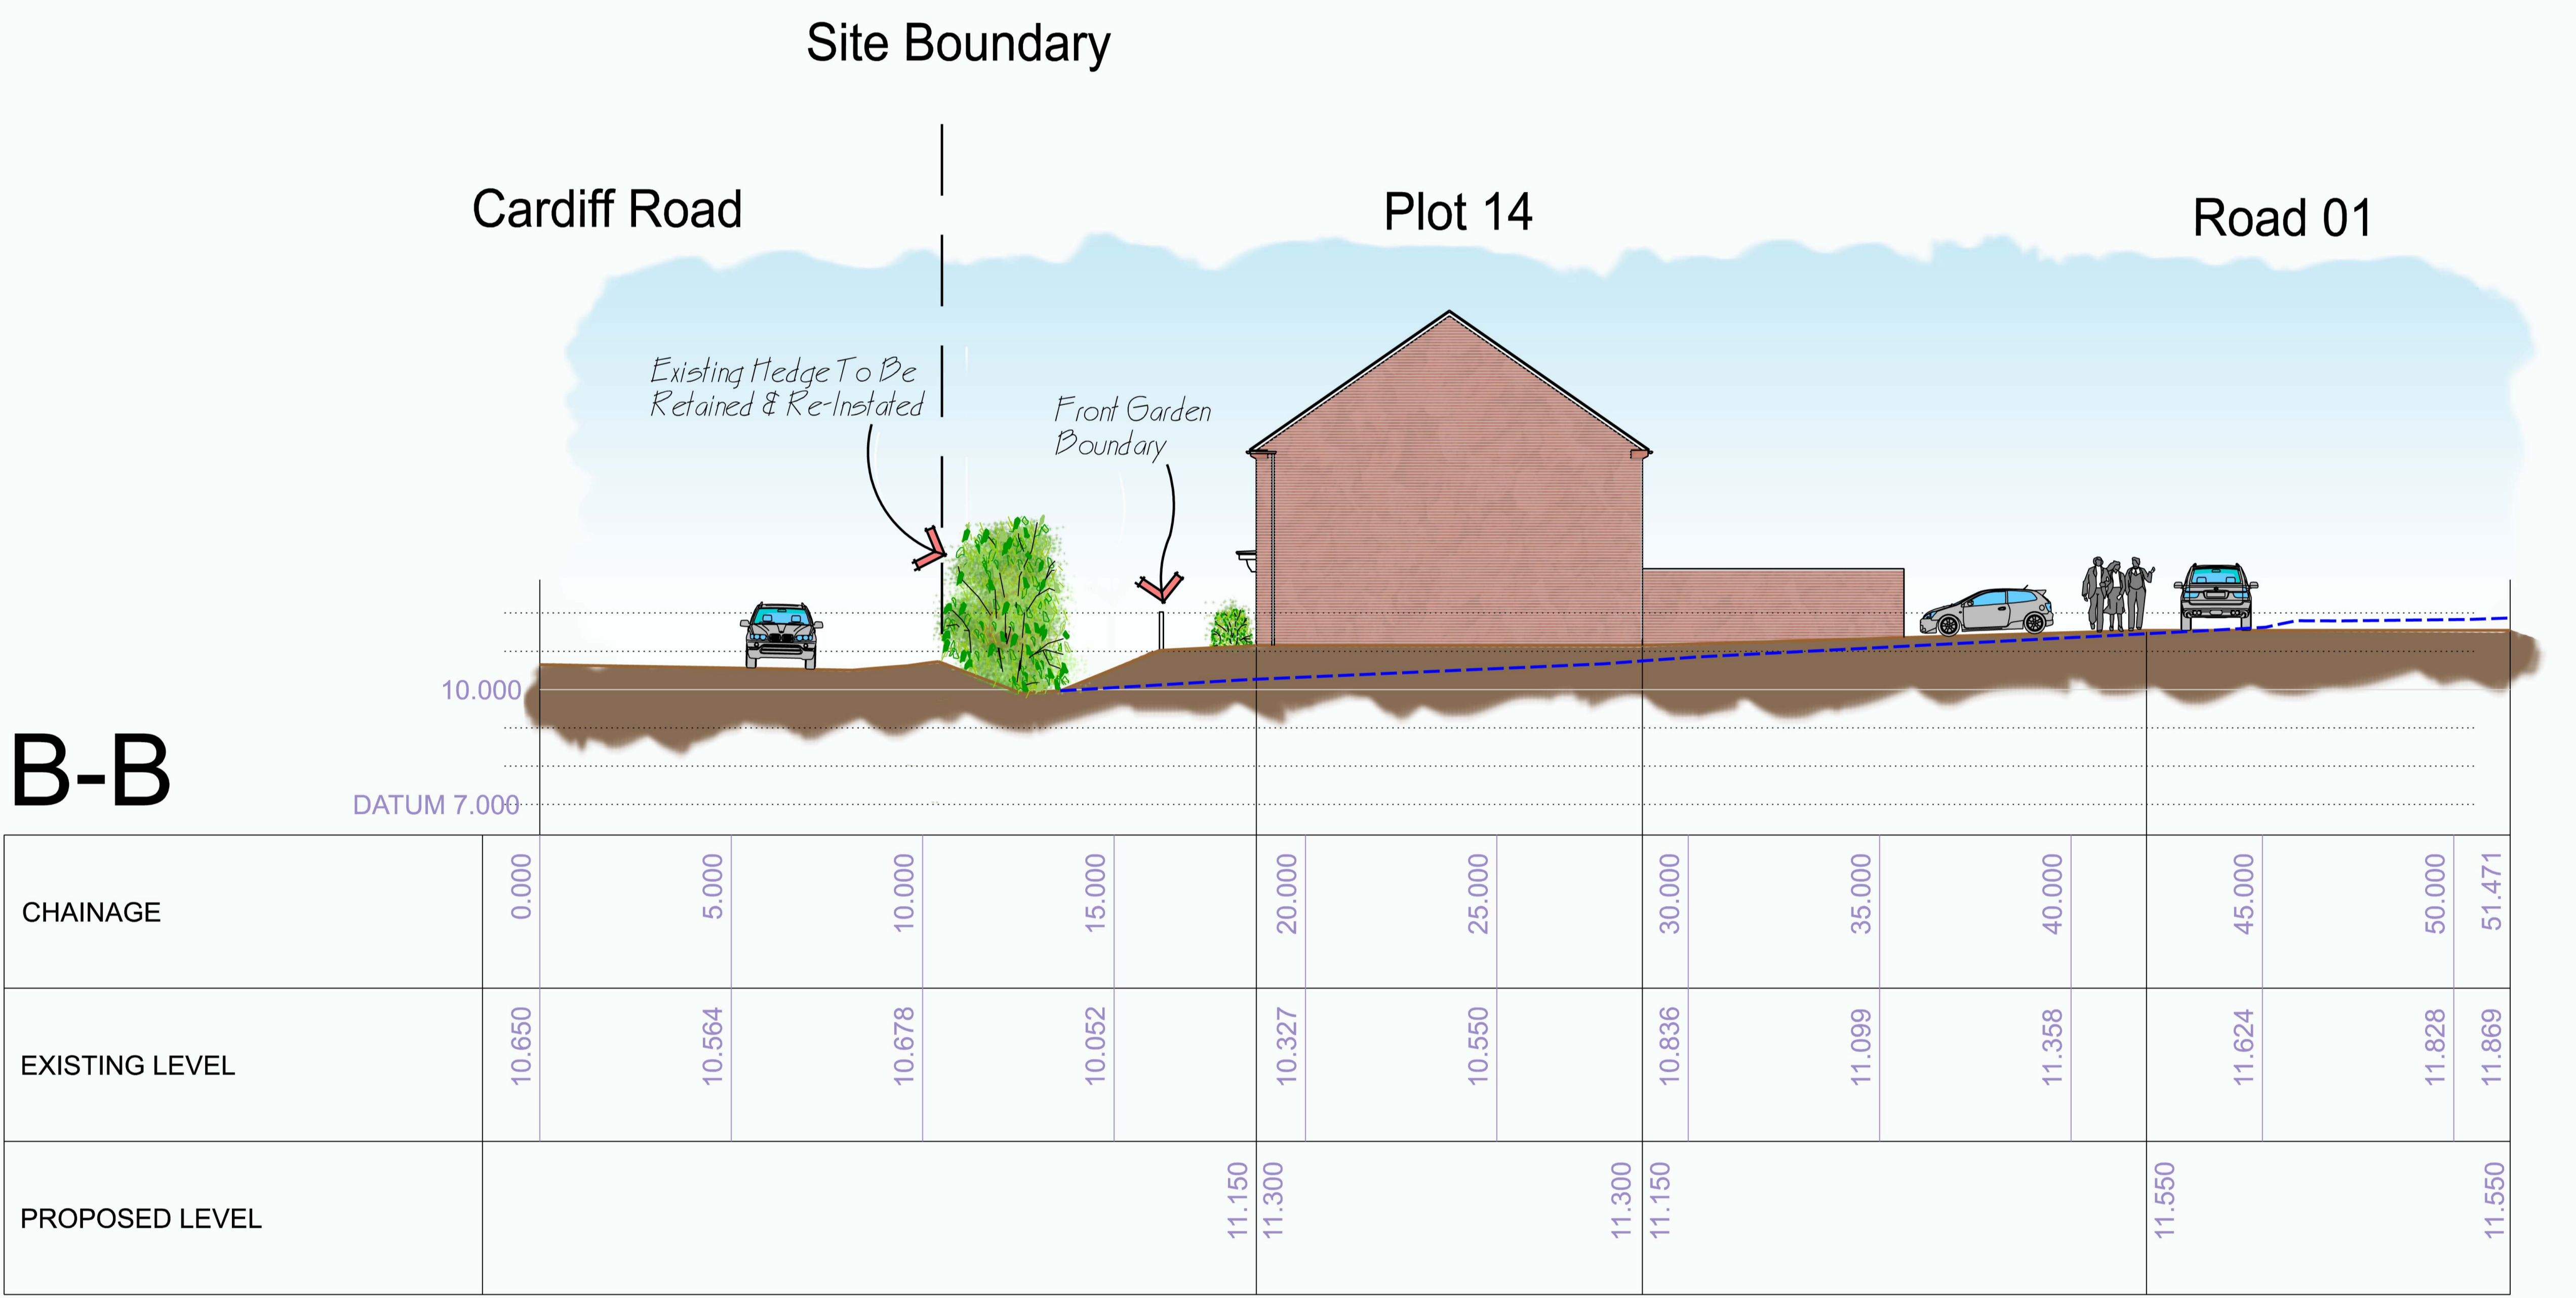


THE CONTRACTOR IS TO COMPLY IN ALL RESPECTS WITH CURRENT BUILDING REGULATIONS, N.I.B.E. AND BUILDING REGULATIONS WHETHER OR NOT SPECIFICALLY STATED ON THIS DRAWING.
 THIS DRAWING MUST BE READ & CHECKED AGAINST ANY STRUCTURAL, GEOTECHNICAL OR OTHER SPECIALIST DOCUMENTATION, OR PLANS PROVIDED.
 THIS DRAWING IS NOT INTENDED TO SHOW DETAILS OF FOUNDATIONS, GROUND CONDITIONS OR GROUND CONTAMINANTS. EACH AREA OF GROUND BELIEVED TO SUPPORT ANY STRUCTURE DEPICTED HEREON MUST BE INVESTIGATED BY THE CONTRACTOR. A SUITABLE METHOD OF FOUNDATION SHOULD BE PROVIDED ALLOWING FOR EXISTING GROUND CONDITIONS. ANY EARTHWORK CONSTRUCTIONS SHOWN INDICATE TYPICAL SLOPES FOR GUIDANCE ONLY AND SHOULD BE FURTHER INVESTIGATED BY A SUITABLE ENGINEER.
 WHERE EXISTING TREES ARE SHOWN TO BE RETAINED THEY SHOULD BE SUBJECT TO A FULL ARBORICULTURAL INSPECTION FOR SAFETY. A SUITABLE METHOD OF FOUNDATION IS TO BE PROVIDED TO ACCOMMODATE PROPOSED TREE PLANTING.

General Notes

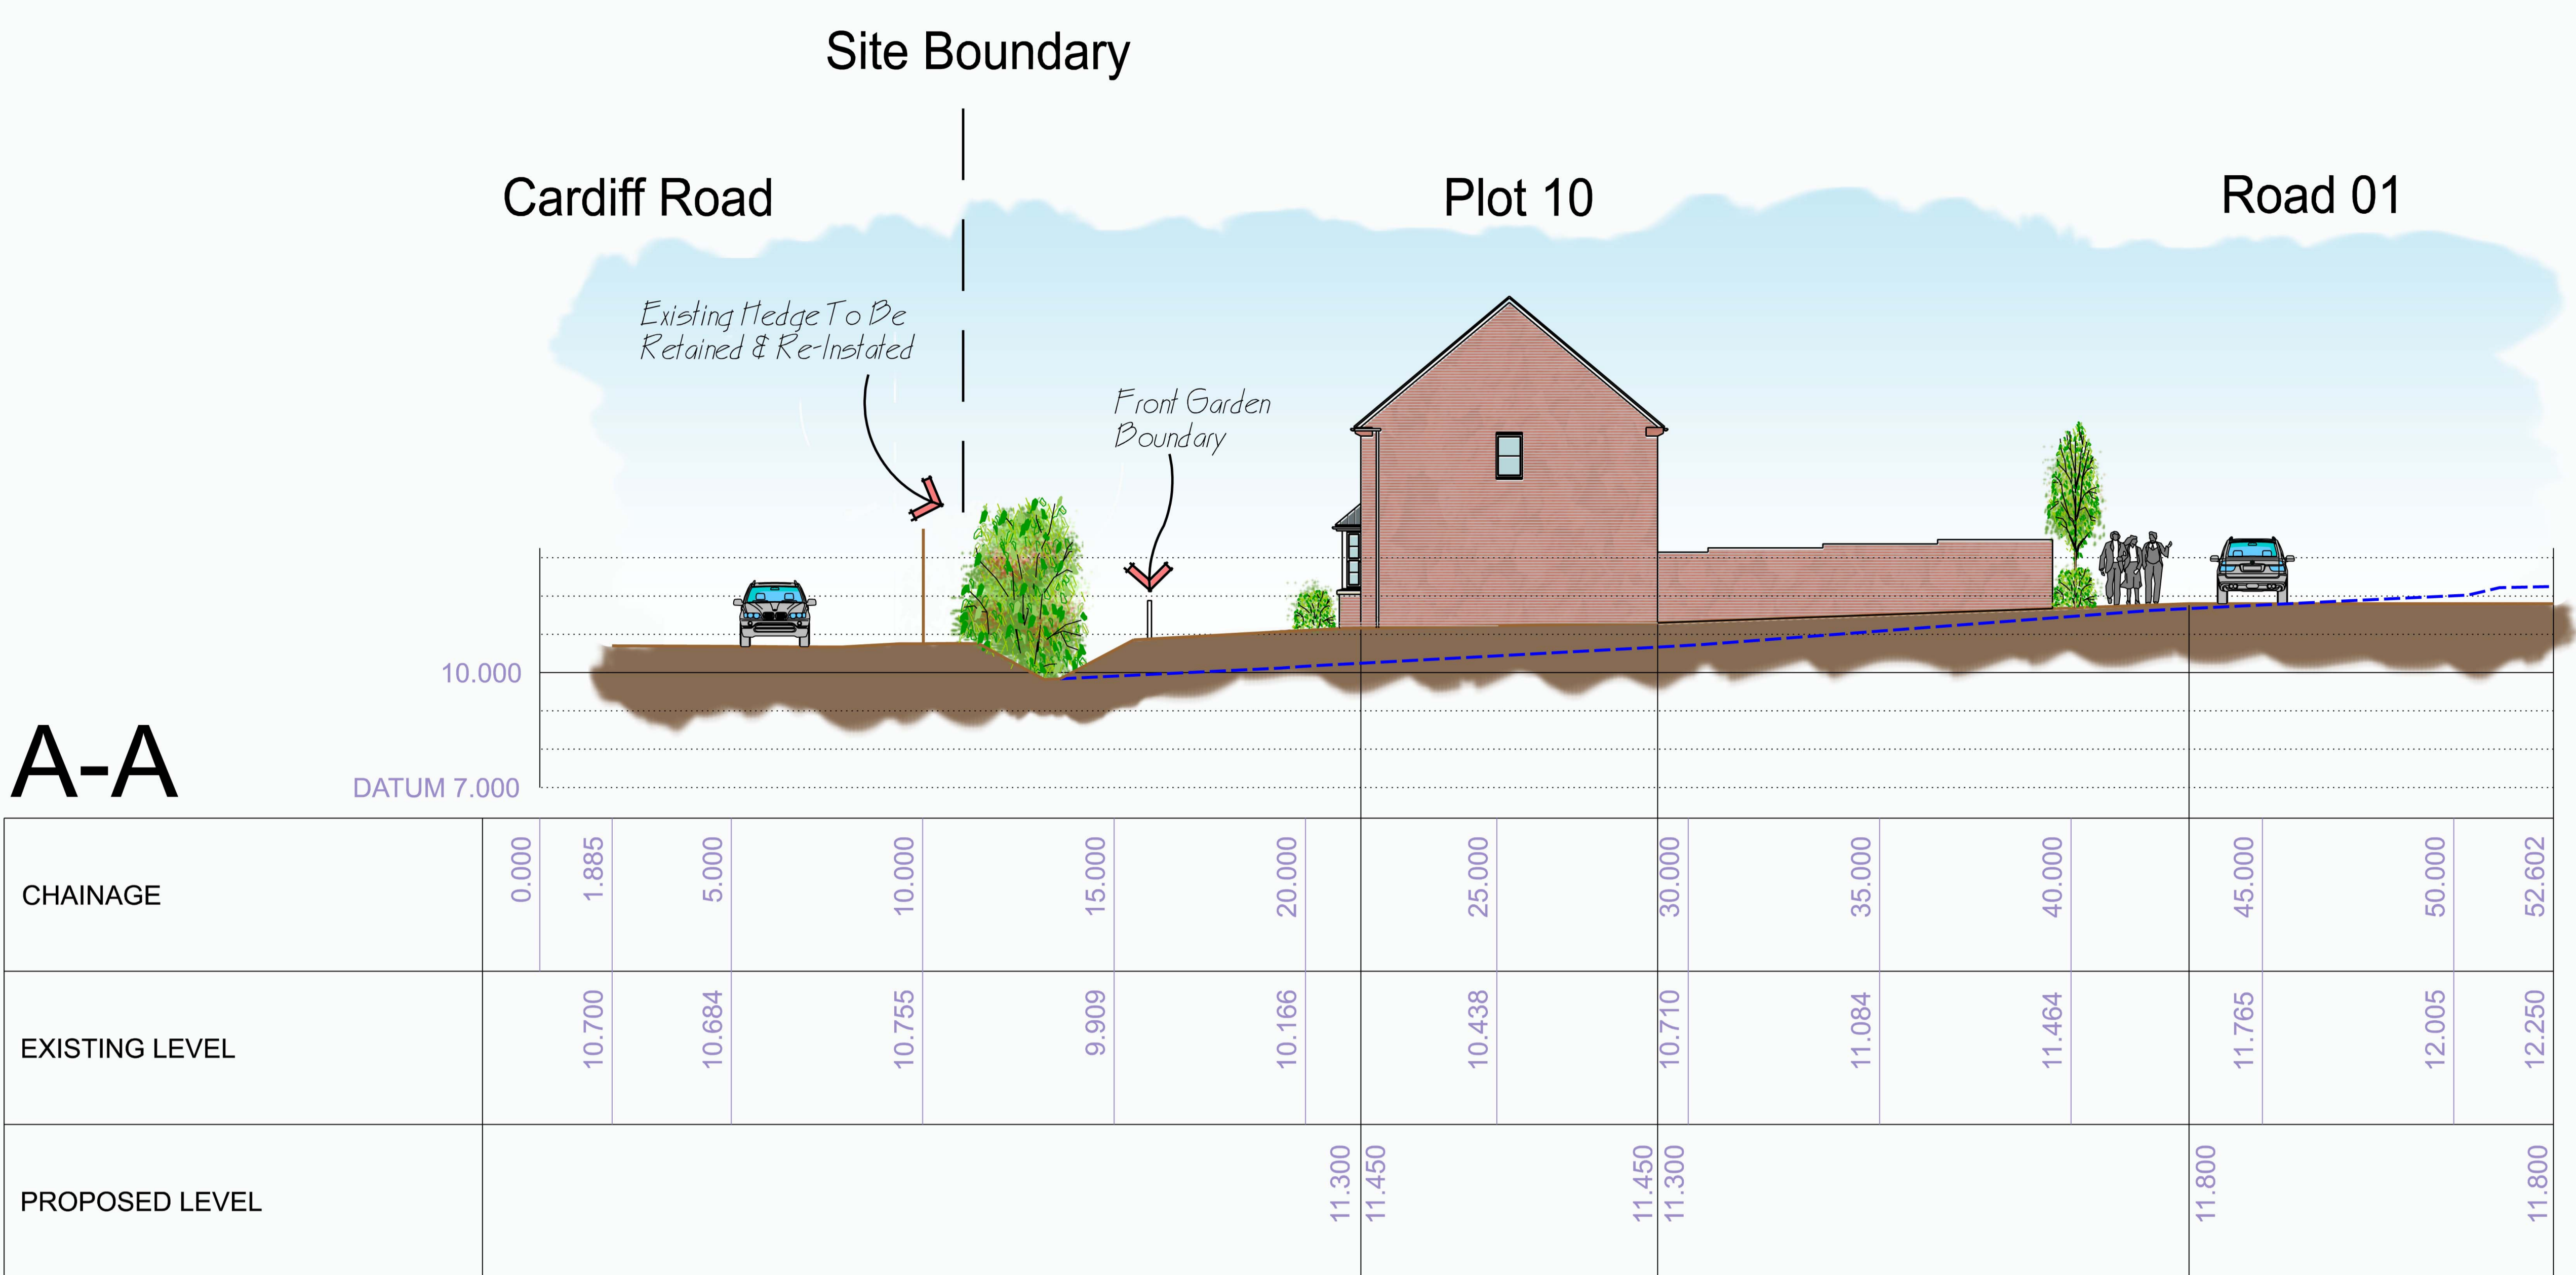

Rev	Date	By	Comment
A	24.07.17	DA	Updated to layout 100 Rev A

RESIDENTIAL DESIGN
 PLANNING
 CIVIL ENGINEERING
 DESIGN

Hammonds Yates
 HAMMONDS YATES LIMITED
 Keenel Court, Harbour Road, Porthcawl, BS20 7AN
 T: 01275 644744 E-Mail: info@hammondsyates.com

Client
Edenstone Homes Ltd

Project Title
**Land Off Cardiff Road
 Dinas Powys**

Drawing Title
Site Sections (Frontage)

Drawing Status

Drawn By	DA	Scales	1:100	Date	A0
Job No.	1628	Drawing No.	113	Rev.	A

DO NOT SCALE THIS DRAWING. ALL DIMENSIONS AND LEVELS TO BE VERIFIED FROM THE BUILDING OPERATIONS OR CONSTRUCTION OF THIS DRAWING AND THE BUILDING WORKS DEPICTED ARE THE PROPERTY OF HAMMONDS YATES LTD AND MAY NOT BE REPRODUCED OR AMENDED EXCEPT BY WRITTEN PERMISSION. NO LIABILITY WILL BE ACCEPTED FOR AMENDMENTS MADE BY OTHER PERSONS.