

NOTES:

This drawing is copyright. It is sent to you in confidence and must not be reproduced or disclosed to third parties without our prior permission.


Do not scale from this drawing.

This drawing is to be read in conjunction with all relevant consultants, specialist manufacturers drawings and specifications.

Any discrepancies in dimensions or details on or between these drawings should be drawn to our attention.


All dimensions are in millimetres unless noted otherwise.

Any surveyed information incorporated within this drawing cannot be guaranteed as accurate unless confirmed by fixed dimension.

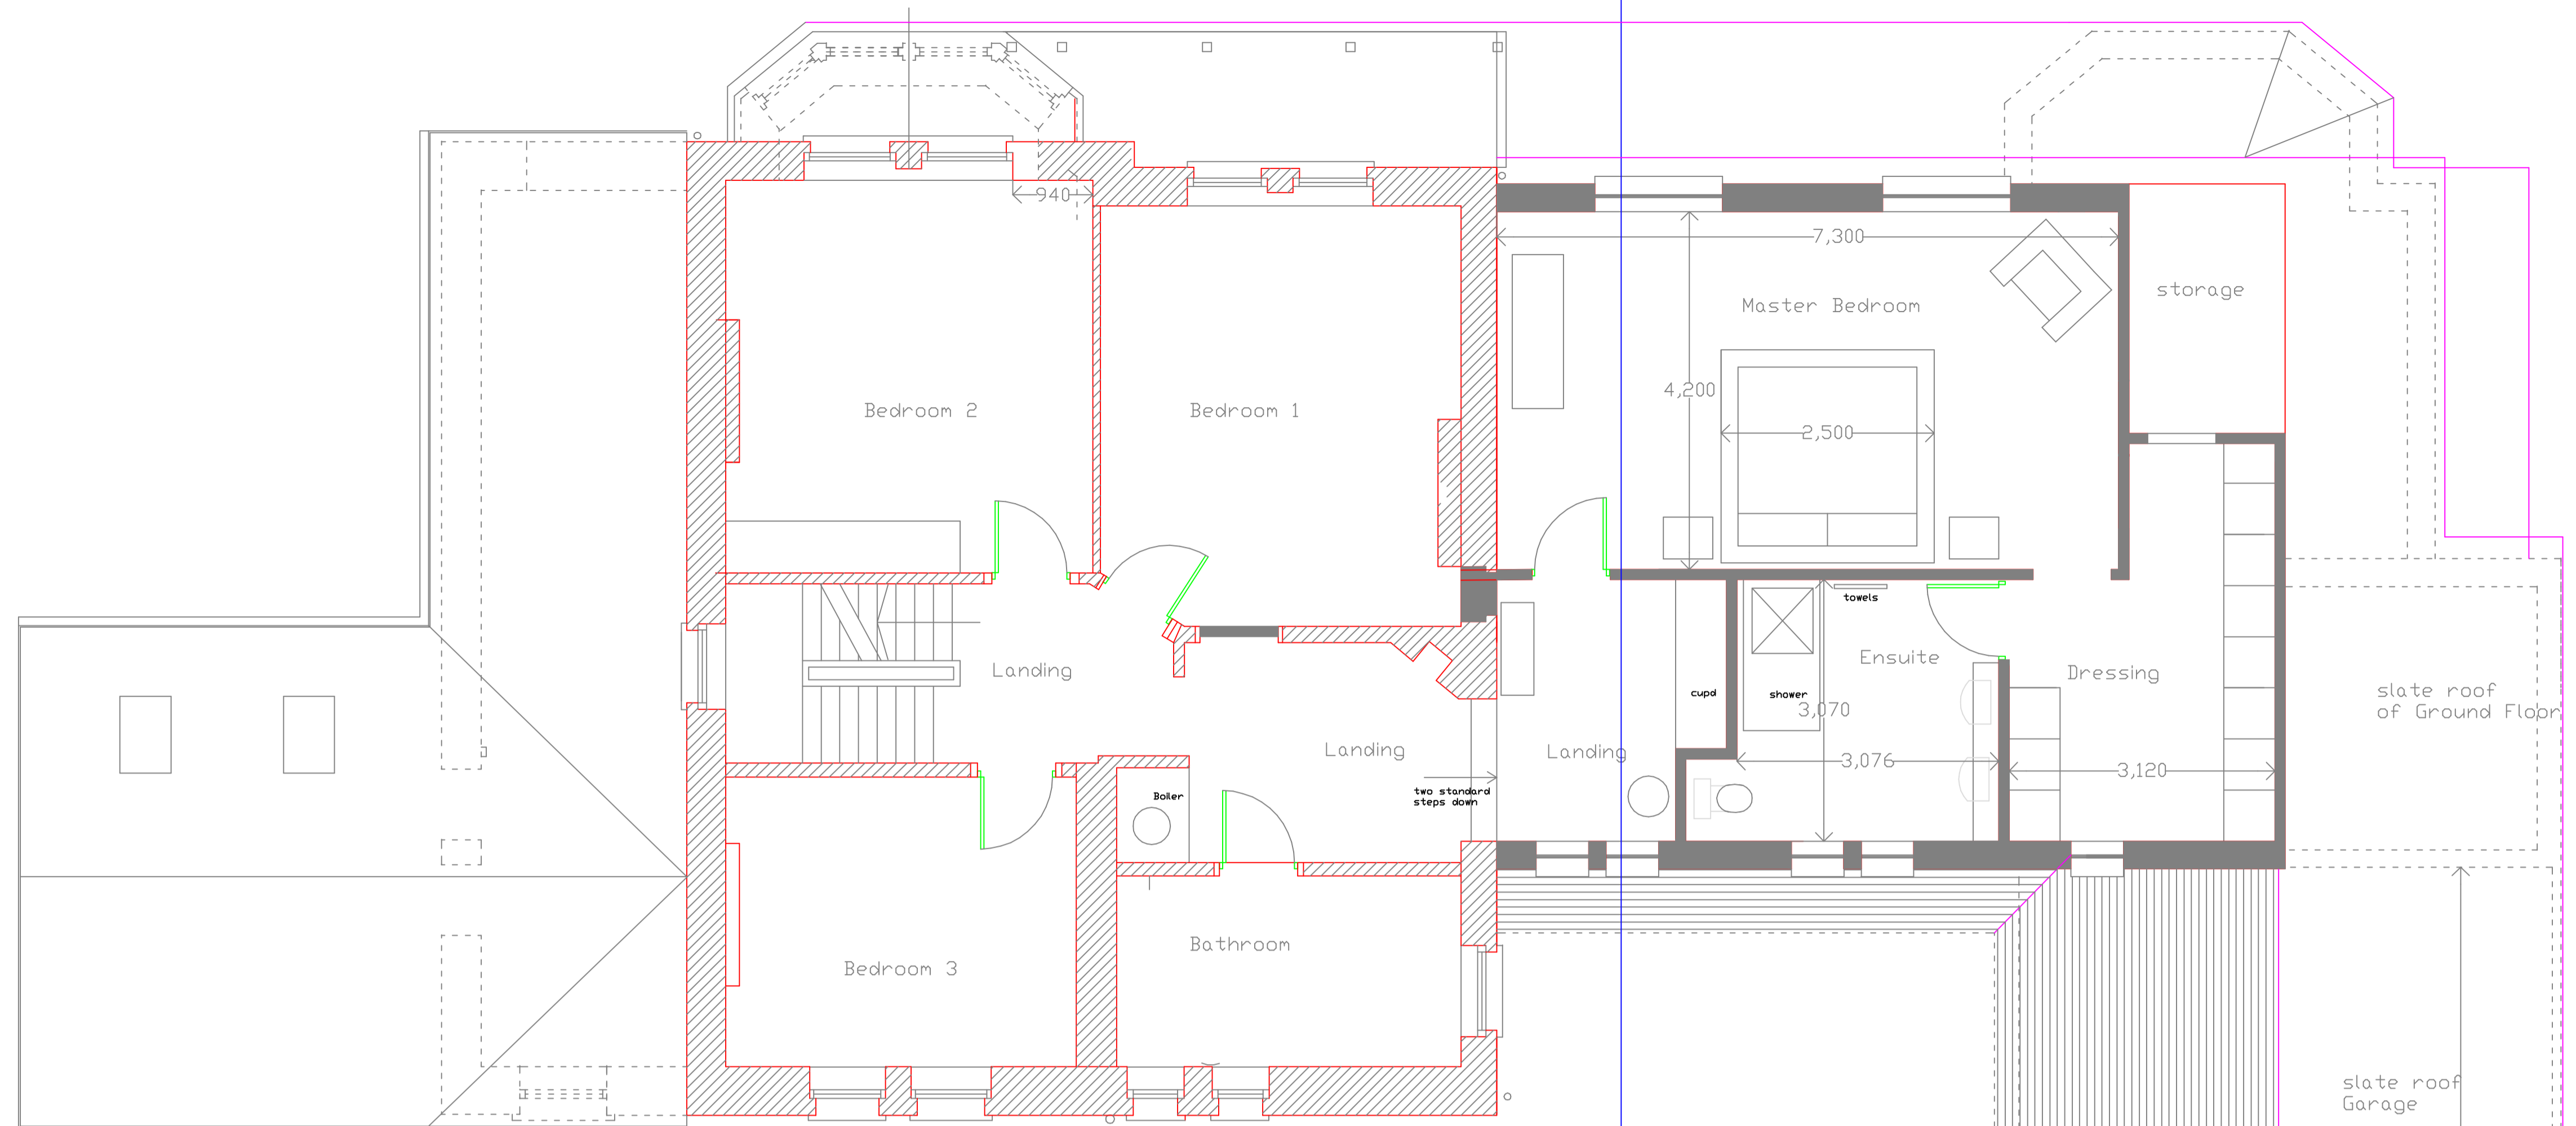

First Floor Plan

Proposed Elevation to Garden

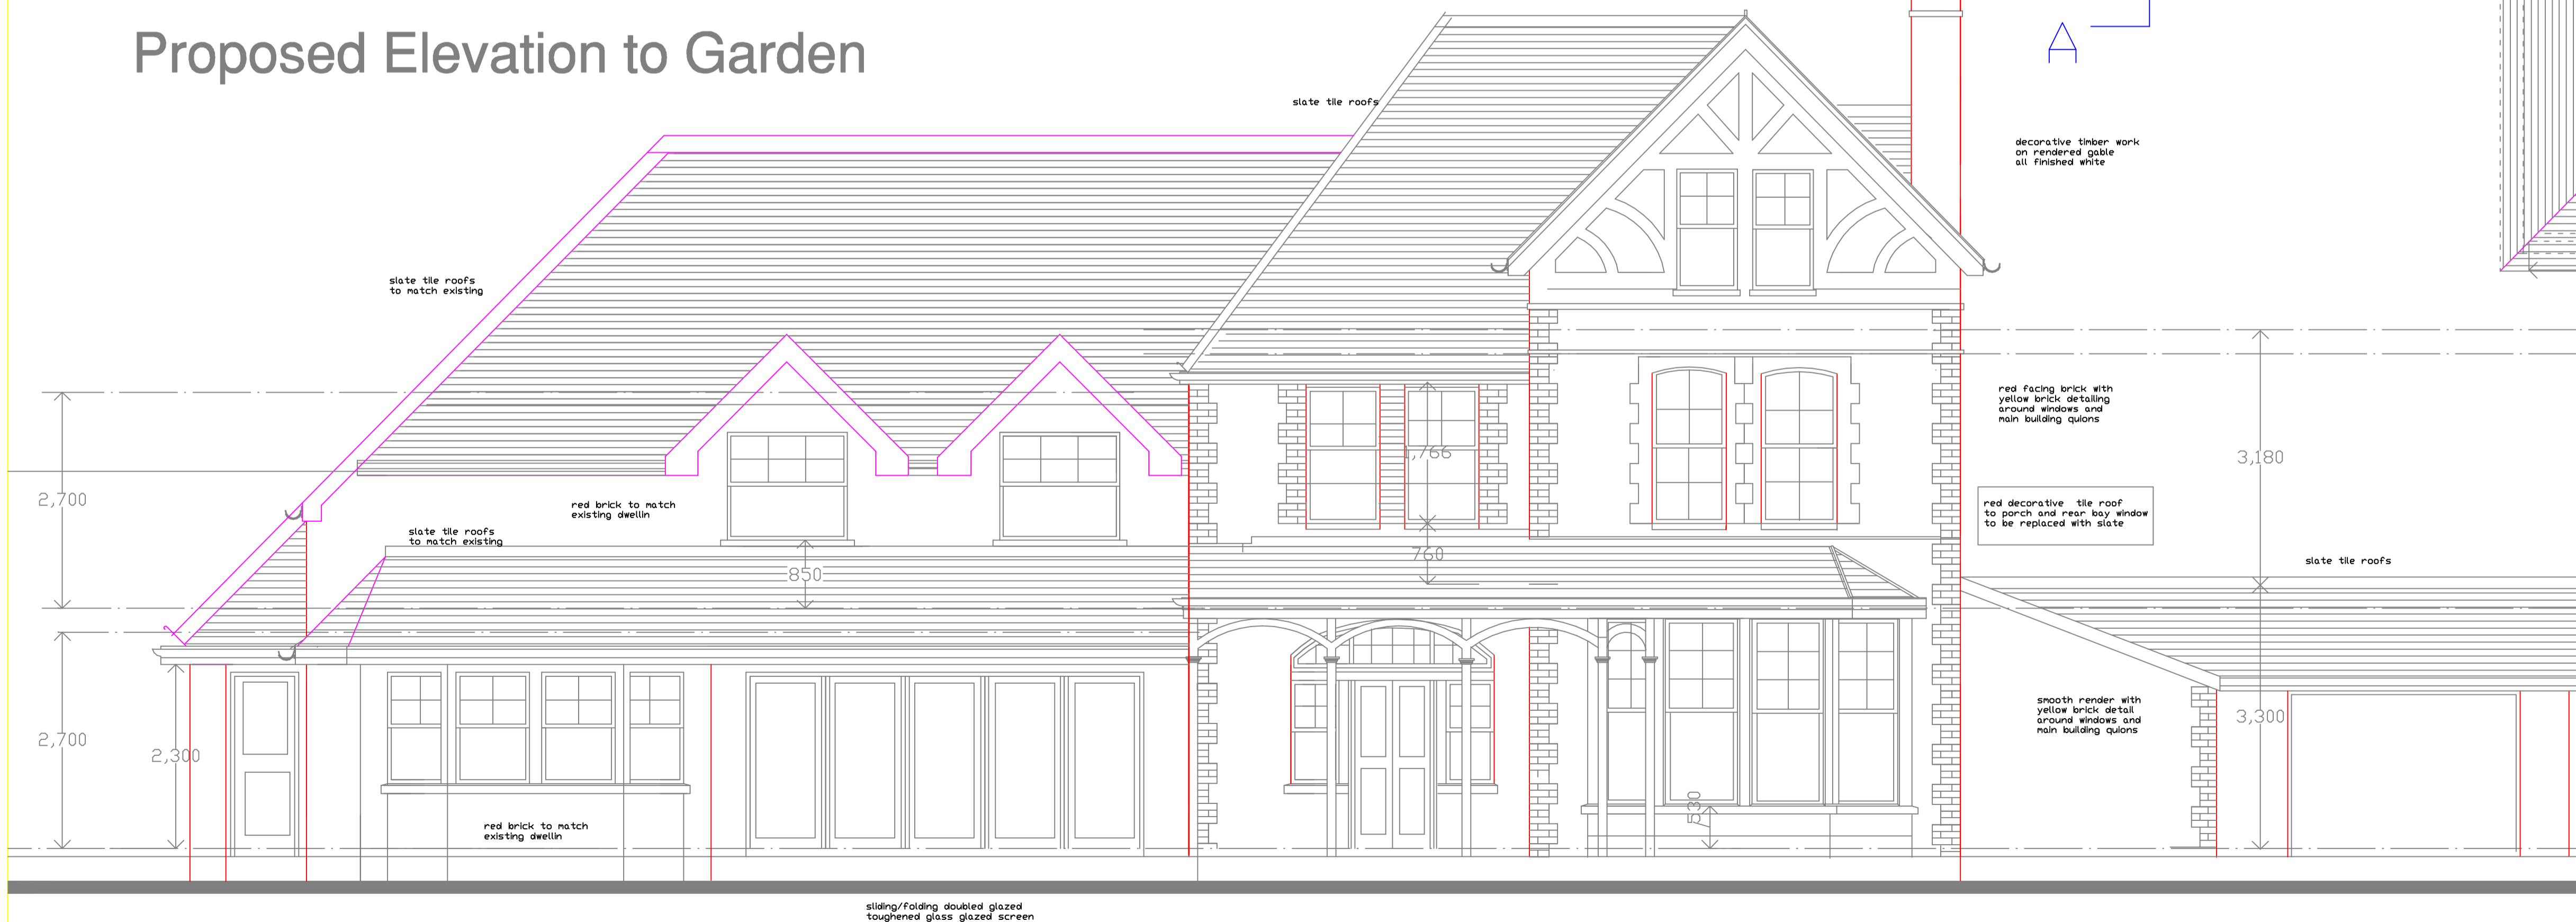

REV	DATE	DESCRIPTION	INITIAL	CHECKED

ROSSER ASSOCIATES
20, DUFFRYN RD.,
CYNCOED, CARDIFF.

Tel: 029 20754296

CLIENT: **Mr. & Mrs. Nigel Hopkins**
PROJECT: **Wernglas, St Andrews Major Road Dinas Powis.**

TITLE: **Proposed First Floor Plan & Elevation to Garden**
DATE: **20.01.18** PROJECT NO. **673**
CHECKED: **SR.**
SCALE: **1:50**

P05

sliding/folding double glazed
toughened glass glazed screen