

NOTES

This drawing is copyright. It is sent to you in confidence and must not be reproduced or disclosed to third parties without our prior permission.


Do not scale from this drawing.

This drawing is to be read in conjunction with all relevant consultants, specialist manufacturers drawings and specifications.


Any discrepancies in dimensions or details on or between these drawings should be drawn to our attention.

All dimensions are in millimetres unless noted otherwise.

Any surveyed information incorporated within this drawing cannot be guaranteed as accurate unless confirmed by fixed dimension.

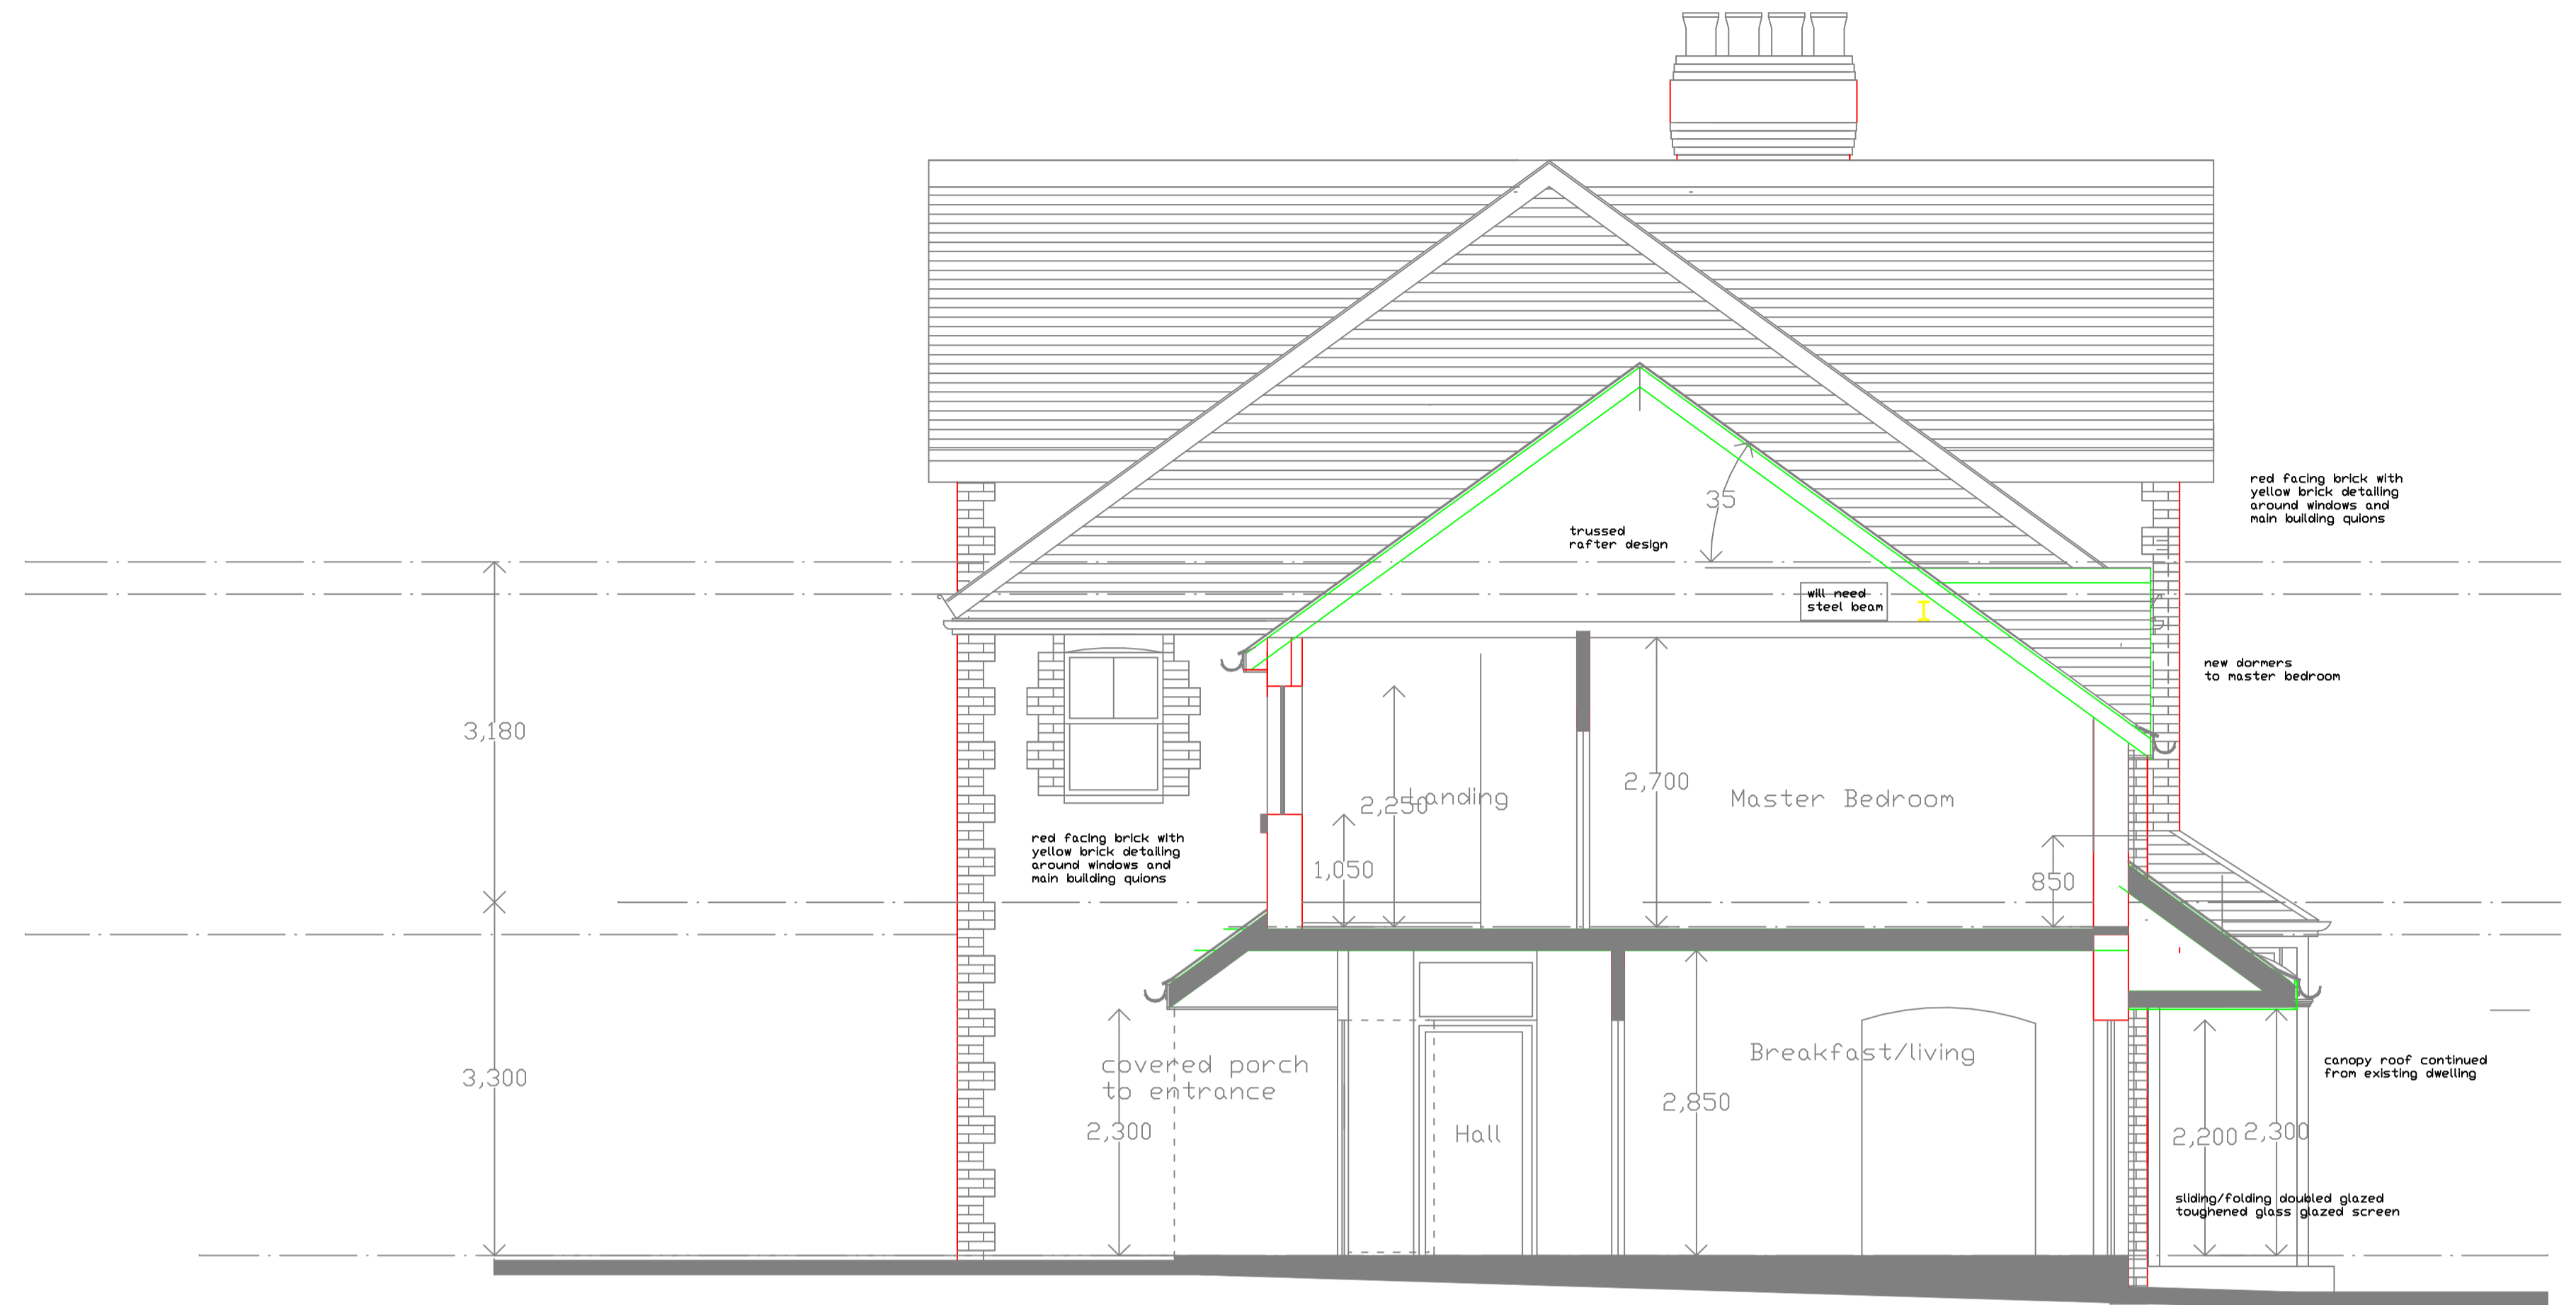

Cross Section A - A

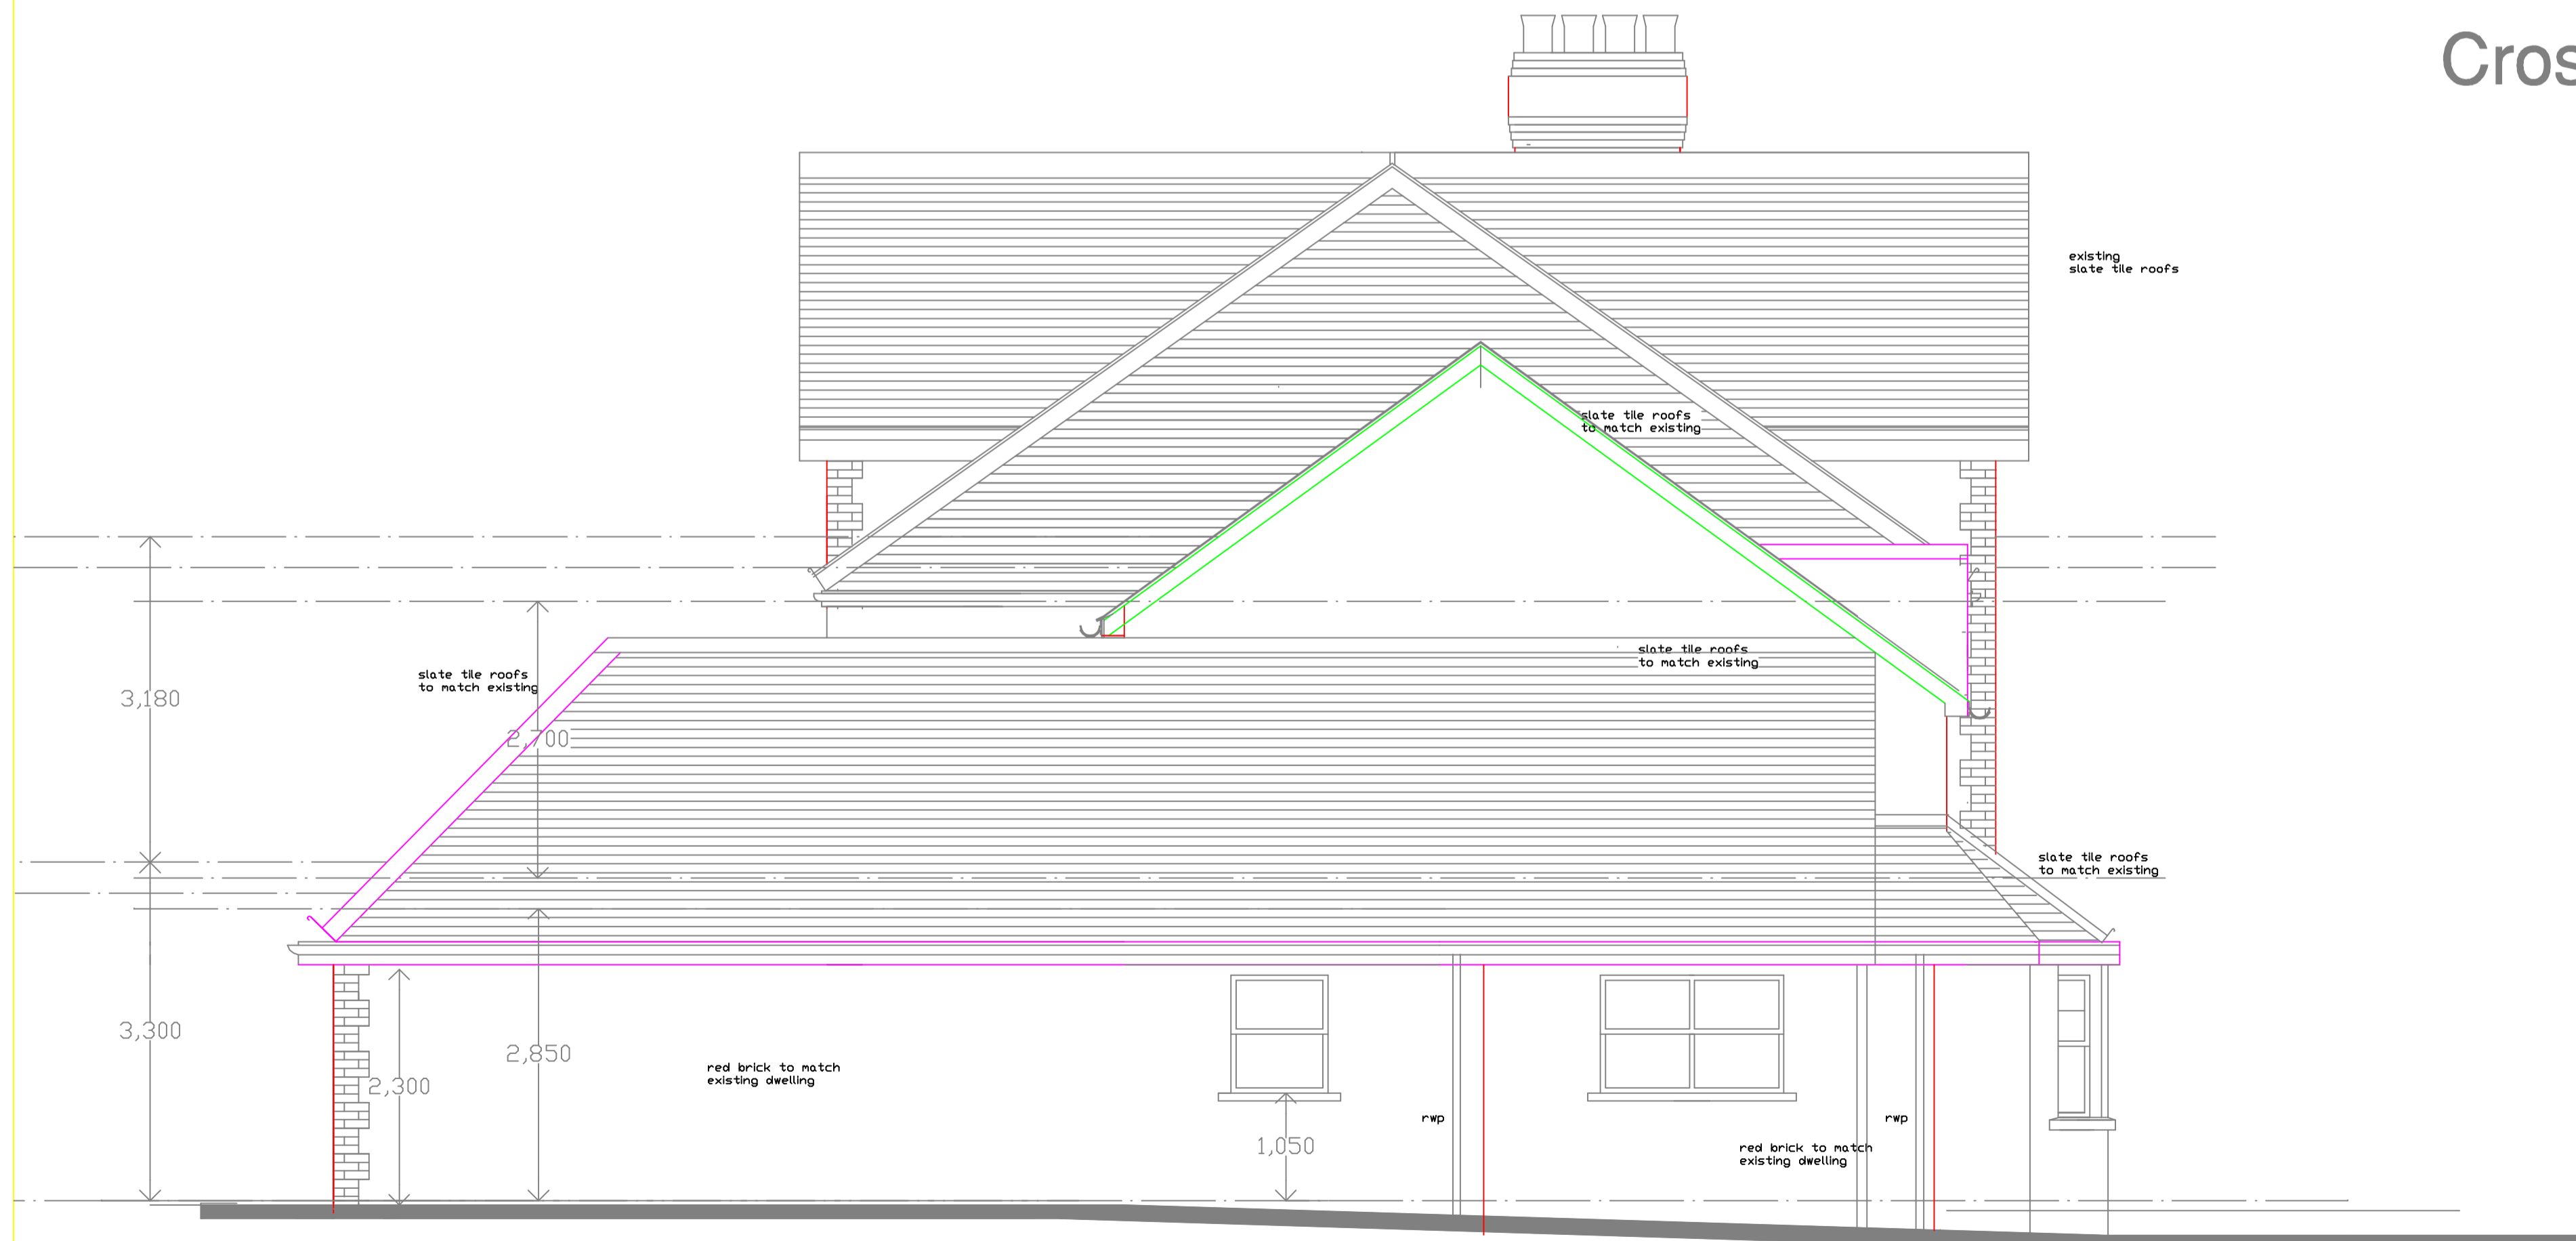

Elevation to Side Boundary

A/22318	roof amended for LA	SR		
REV	DATE	DESCRIPTION	INITIAL	OVERSEEN

ROSSER ASSOCIATES
20, DUFFRYN RD.,
CYNCOED, CARDIFF.
Tel: 029 20754296

CLIENT	Mr. & Mrs. Nigel Hopkins		
PROJECT	Wenglas, St Andrews Major Road Dinas Powis.		
TITLE	Elevation to Side Boundary and Cross Section A - A		
DATE	20.01.18	PROJECT NO.	673
DRAWN	SR	CHECKED	
SCALE	1:50		P06 A