


THE VALE OF
GLAMORGAN COUNCIL
TOWN AND COUNTRY PLANNING ACT 1990
APPROVED
SUBJECT TO COMPLIANCE WITH CONDITIONS (IF ANY)

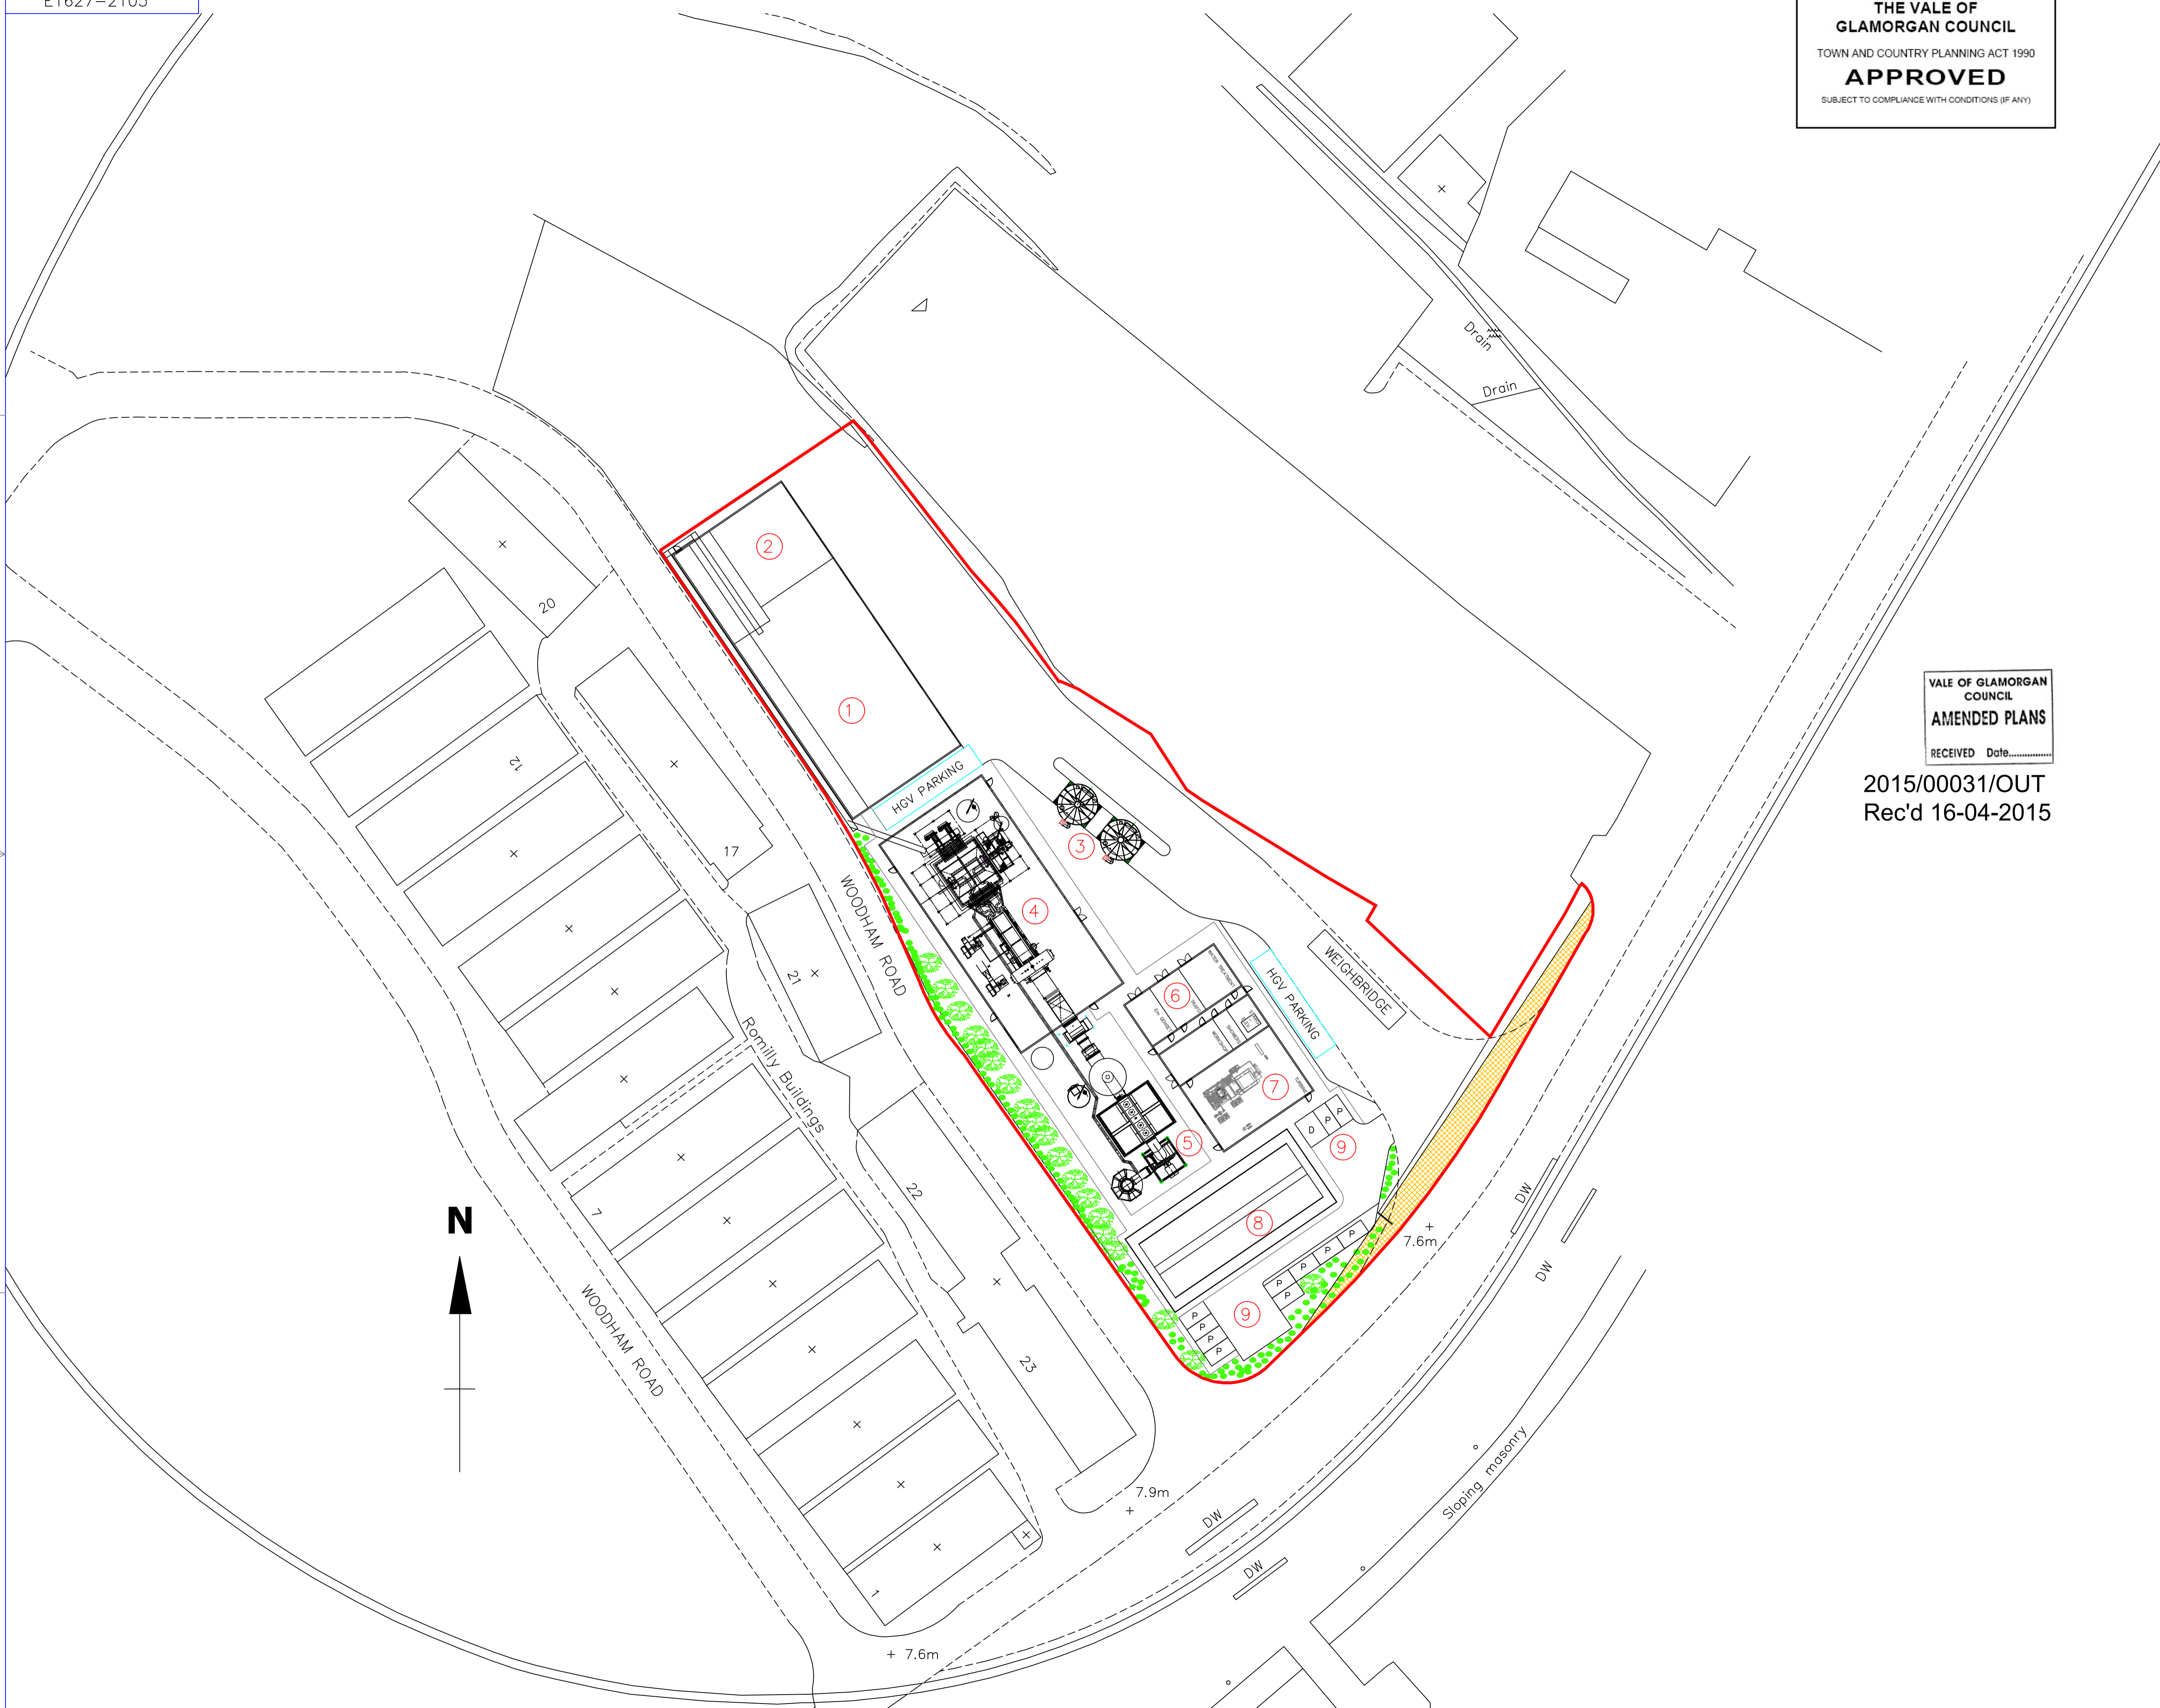


- Legend**
- ① FEEDSTOCK RECEPTION
 - ② FEEDSTOCK FEED SYSTEM
 - ③ ASH SILOS
 - ④ MAIN PROCESS BUILDING
 - ⑤ FGT AND EXHAUST (EXTERNAL)
 - ⑥ WELFARE & ANCILLIARIES
 - ⑦ TURBINE
 - ⑧ ACC
 - ⑨ CAR PARKING

SITE ENTRANCE/EXIT VISIBILITY SPLAY

VALE OF GLAMORGAN
COUNCIL
AMENDED PLANS
RECEIVED Date.....

2015/00031/OUT
Rec'd 16-04-2015

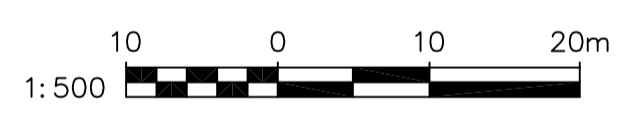

C					
B					
A	REDRAWN ISSUED FOR DISCUSSION	JW	MVG	KC	20.03.15
Rev	Revision details	Drn	Chk	App	Date

THIS DESIGN & DRAWING IS CONFIDENTIAL AND IT AND THE COPYRIGHT THEREIN ARE THE PROPERTY OF IMTECH PROCESS LTD. THIS DRAWING IS SUPPLIED ON THE CONDITION THAT IT MUST NOT BE USED OR EXHIBITED WITHOUT THEIR WRITTEN PERMISSION AND THAT IT SHALL BE USED ONLY AS A REFERENCE TO WORK BY THE ABOVE NAMED COMPANY.

Imtech
Imtech House
5 Newlands Court
Atwood Road
Burntwood
Staffordshire
WS7 3GF
Tel: 01543 496600
Fax: 01543 496601

Customer **SUNRISE RENEWABLES**

Project **BARRY ACT**

Title **SITE LAYOUT**

Drawn by:	JW	20.03.15	Checked:	KC	20.03.15	Scale	1:500
Designed:	KDAM	20.03.15	Approved:	KC	20.03.15		
Drawing number	E1627-2105					Rev.	A

DISCUSSION/COMMENT