
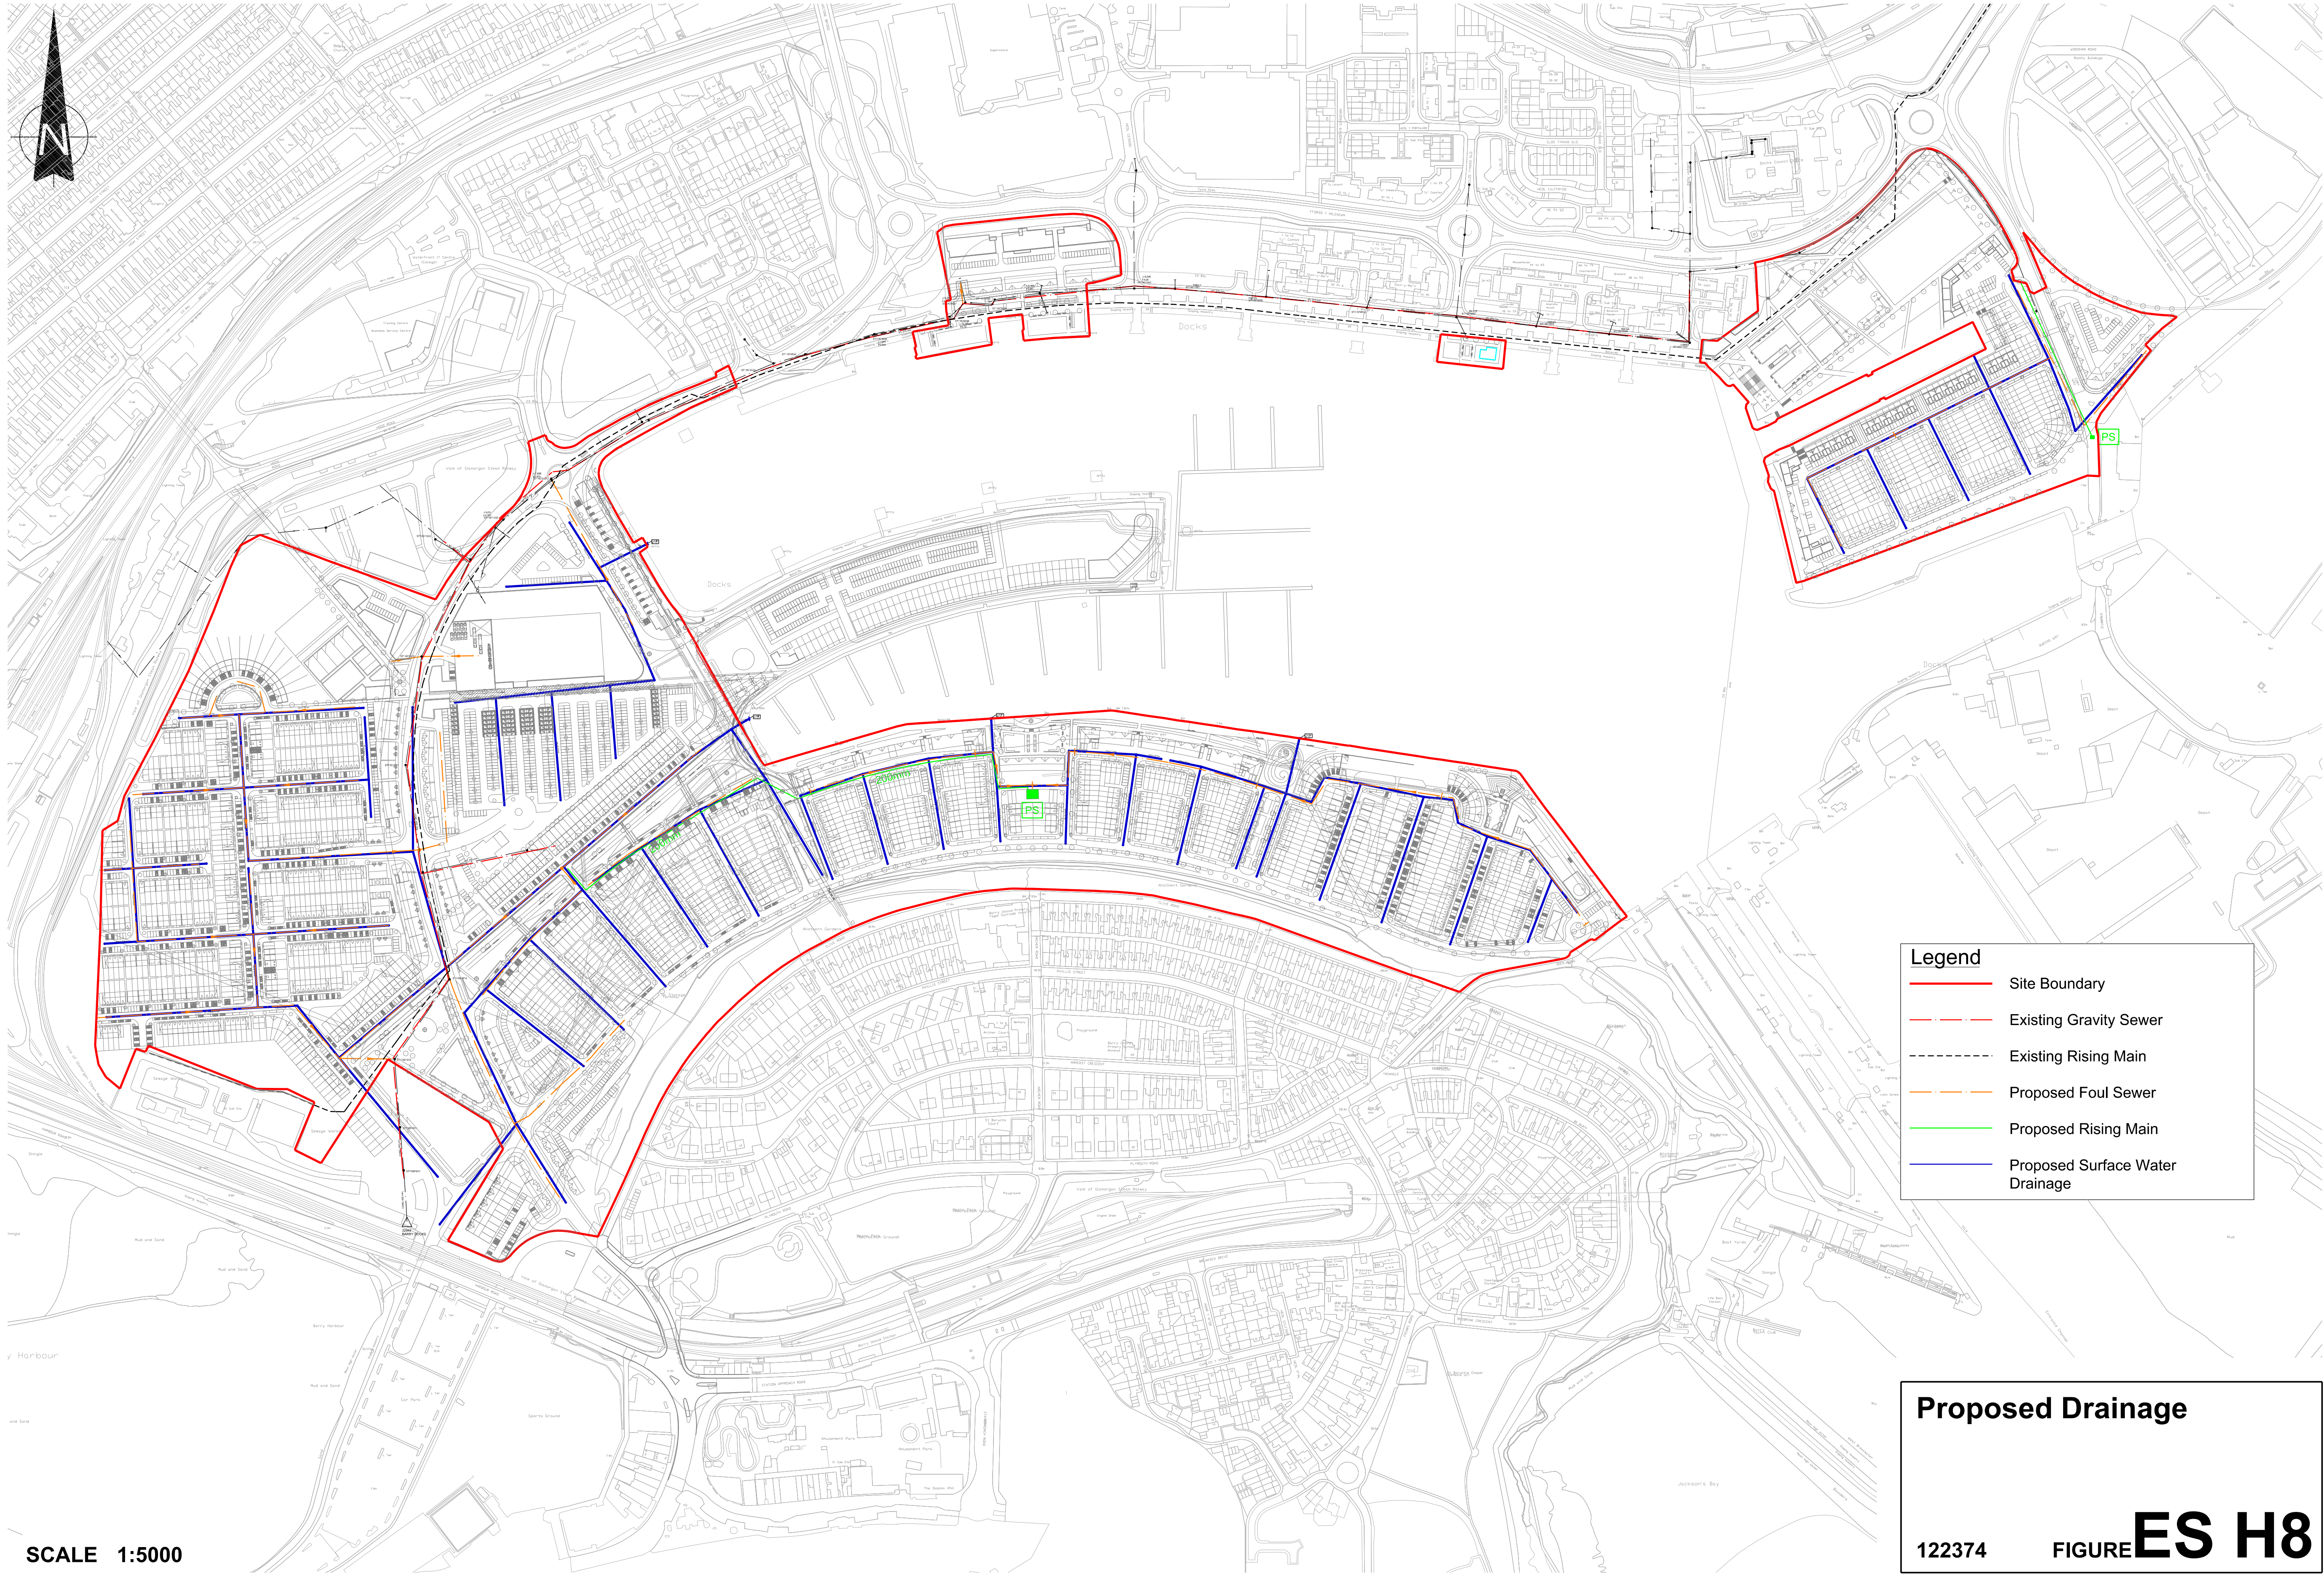


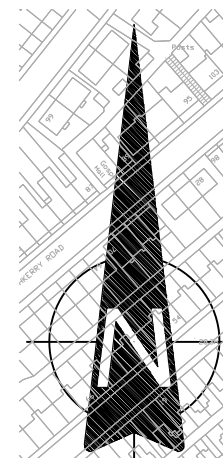

SCALE 1:5000

Legend

Site Boundary

Existing Gravity Sewer

Existing Rising Main

Proposed Foul Sewer

Proposed Rising Main

Proposed Surface Water Drainage

Proposed Drainage

122374

FIGURE

ES H8