



VALE OF GLAMORGAN COUNCIL
ADDITIONAL DRAWINGS

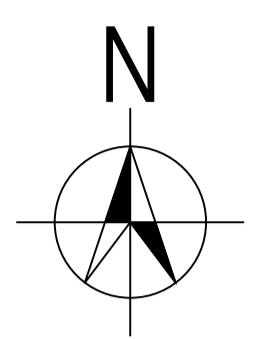

REVISIONS:

THE VALE OF GLAMORGAN COUNCIL
TOWN AND COUNTRY PLANNING ACT 1990
APPROVED
SUBJECT TO COMPLIANCE WITH CONDITIONS (IF ANY)

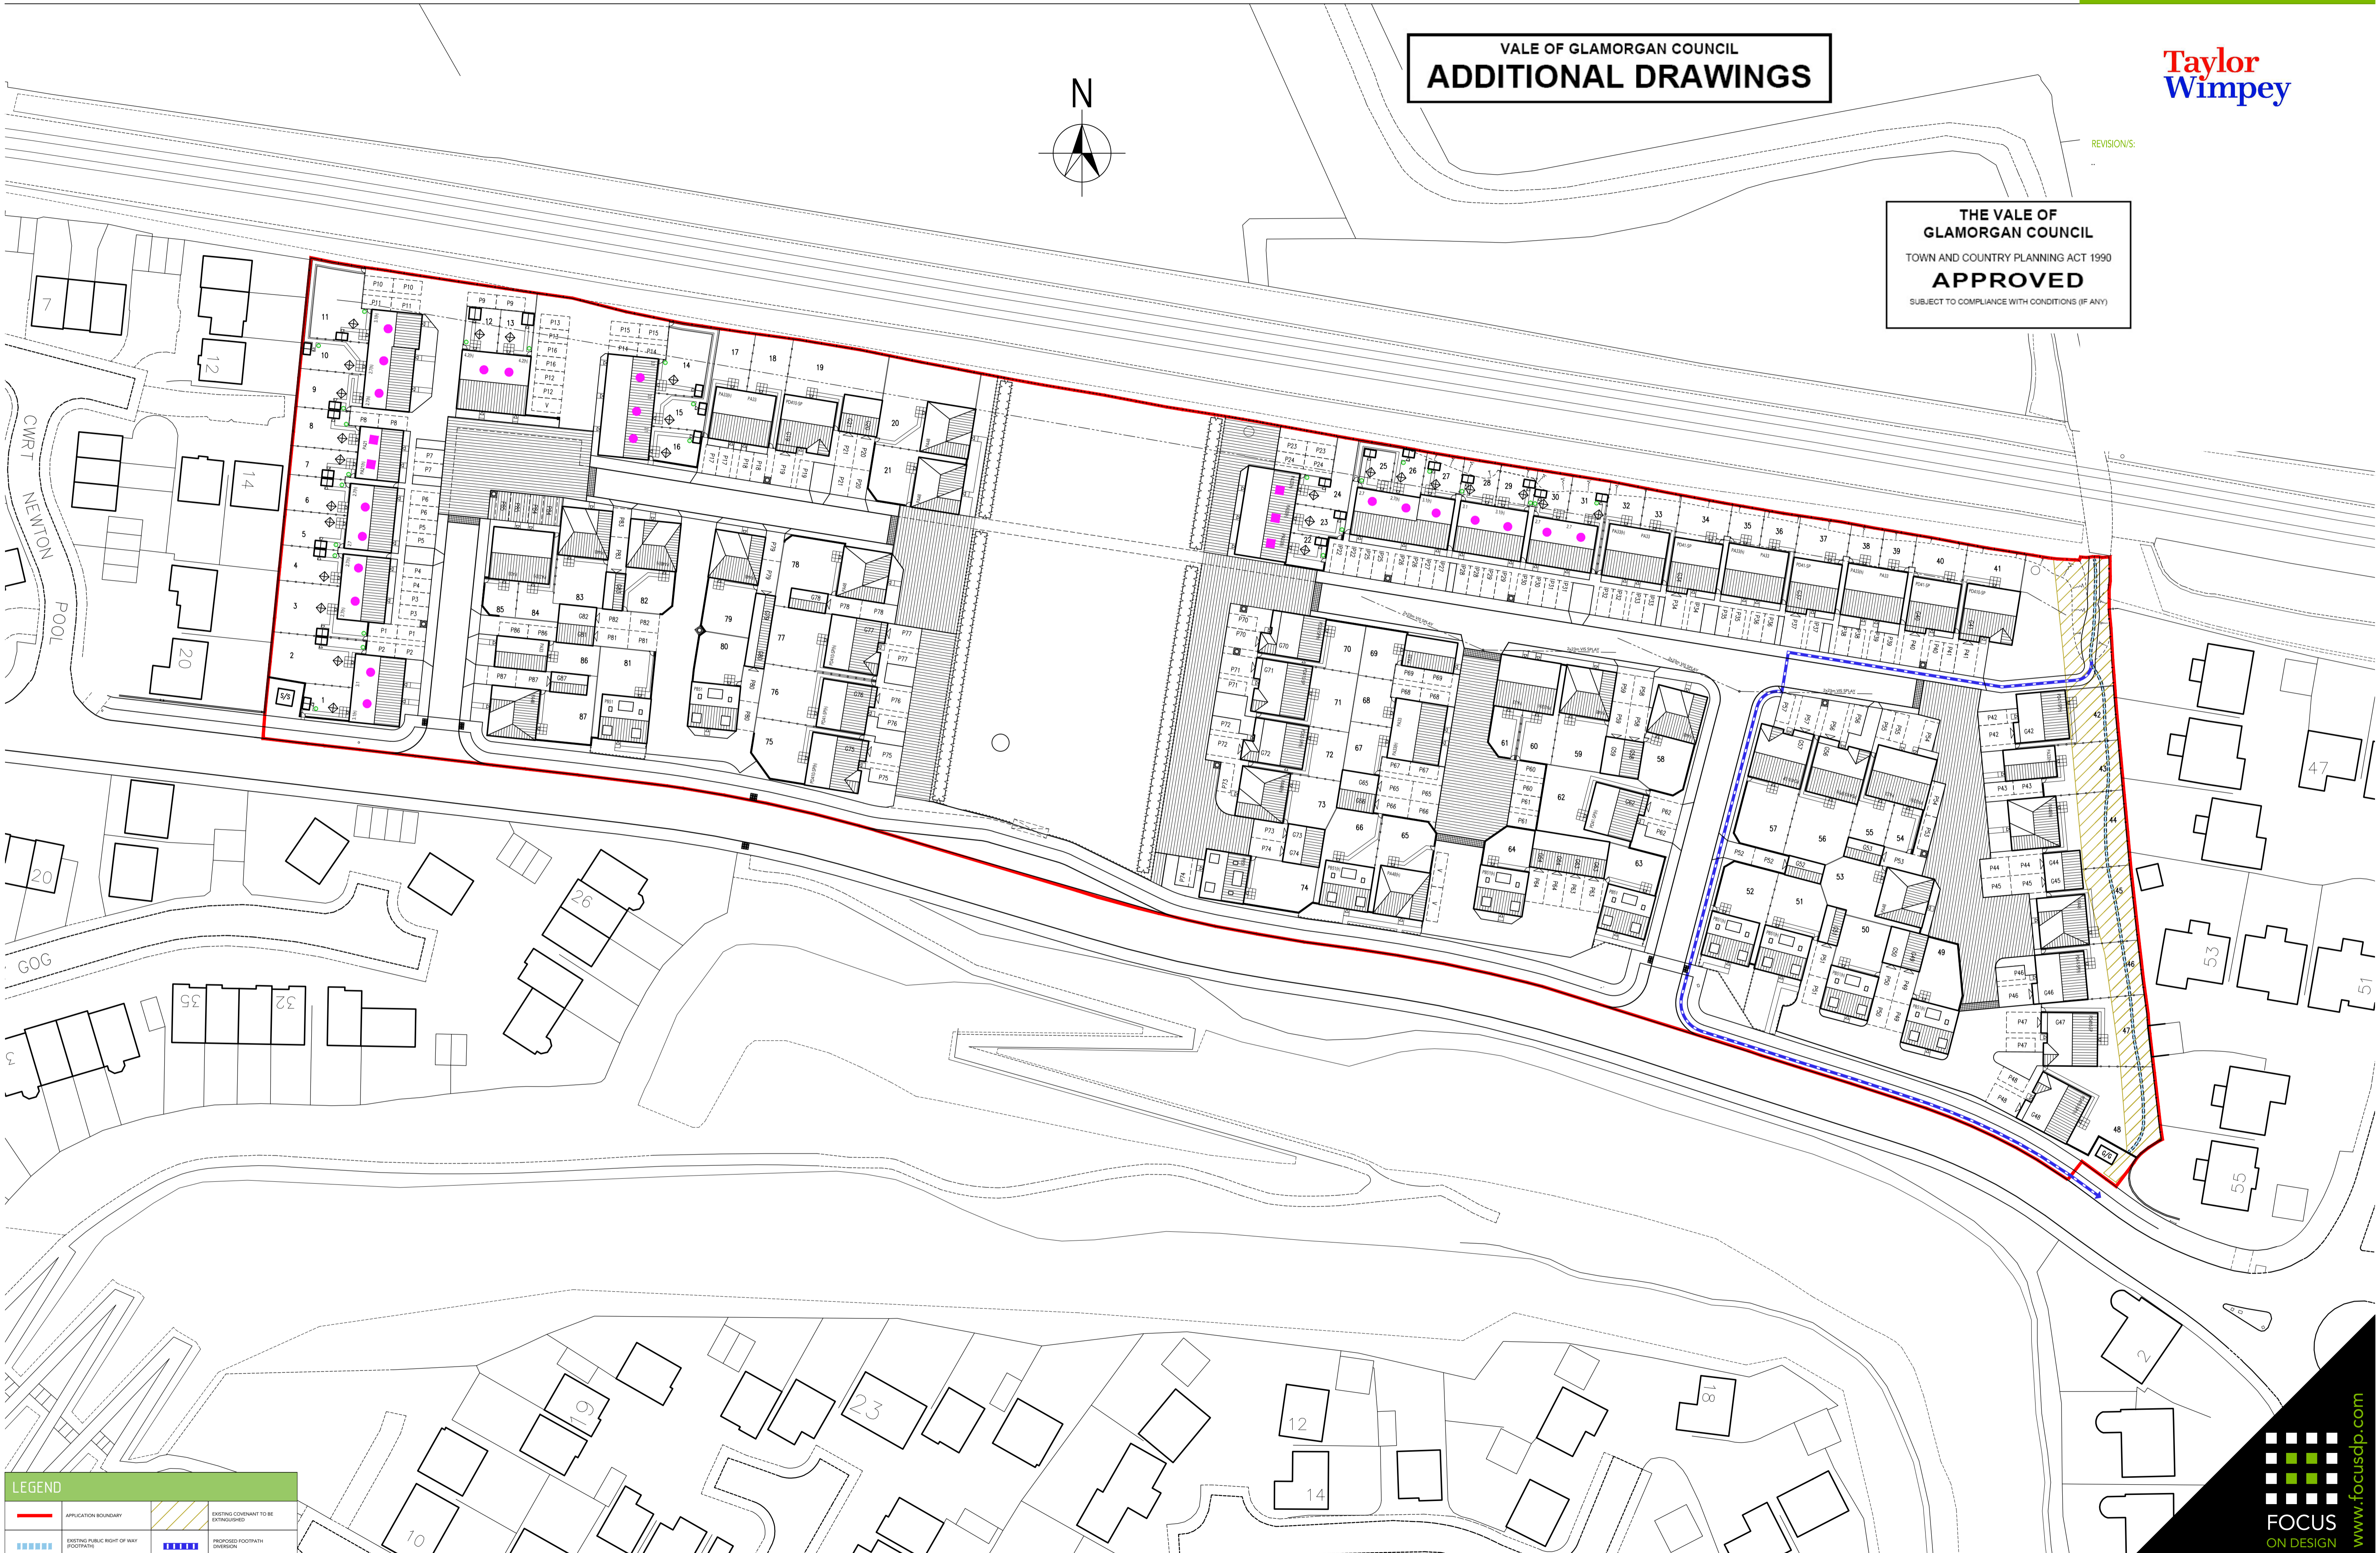

LEGEND

	APPLICATION BOUNDARY		EXISTING CONTAMINANT TO BE EXTINGUISHERD
	EXISTING PUBLIC RIGHT OF WAY FOOTPATHS		PROPOSED FOOTPATH DIVERSION

PROPOSED FOOTPATH DIVERSION PLAN

SCALE: 1:500 @ A1

DATE: MARCH 2013
DRAWN: PVA

DRAWING TITLE: PROPOSED FOOTPATH DIVERSION PLAN
DRAWING NO: 0460-110

