


This drawing to be read in accordance with the specification/Bills of Quantities and related drawings.
 No Dimensions to be scaled from this drawing. All stated dimensions to be verified on site and the Architect notified of any discrepancies.

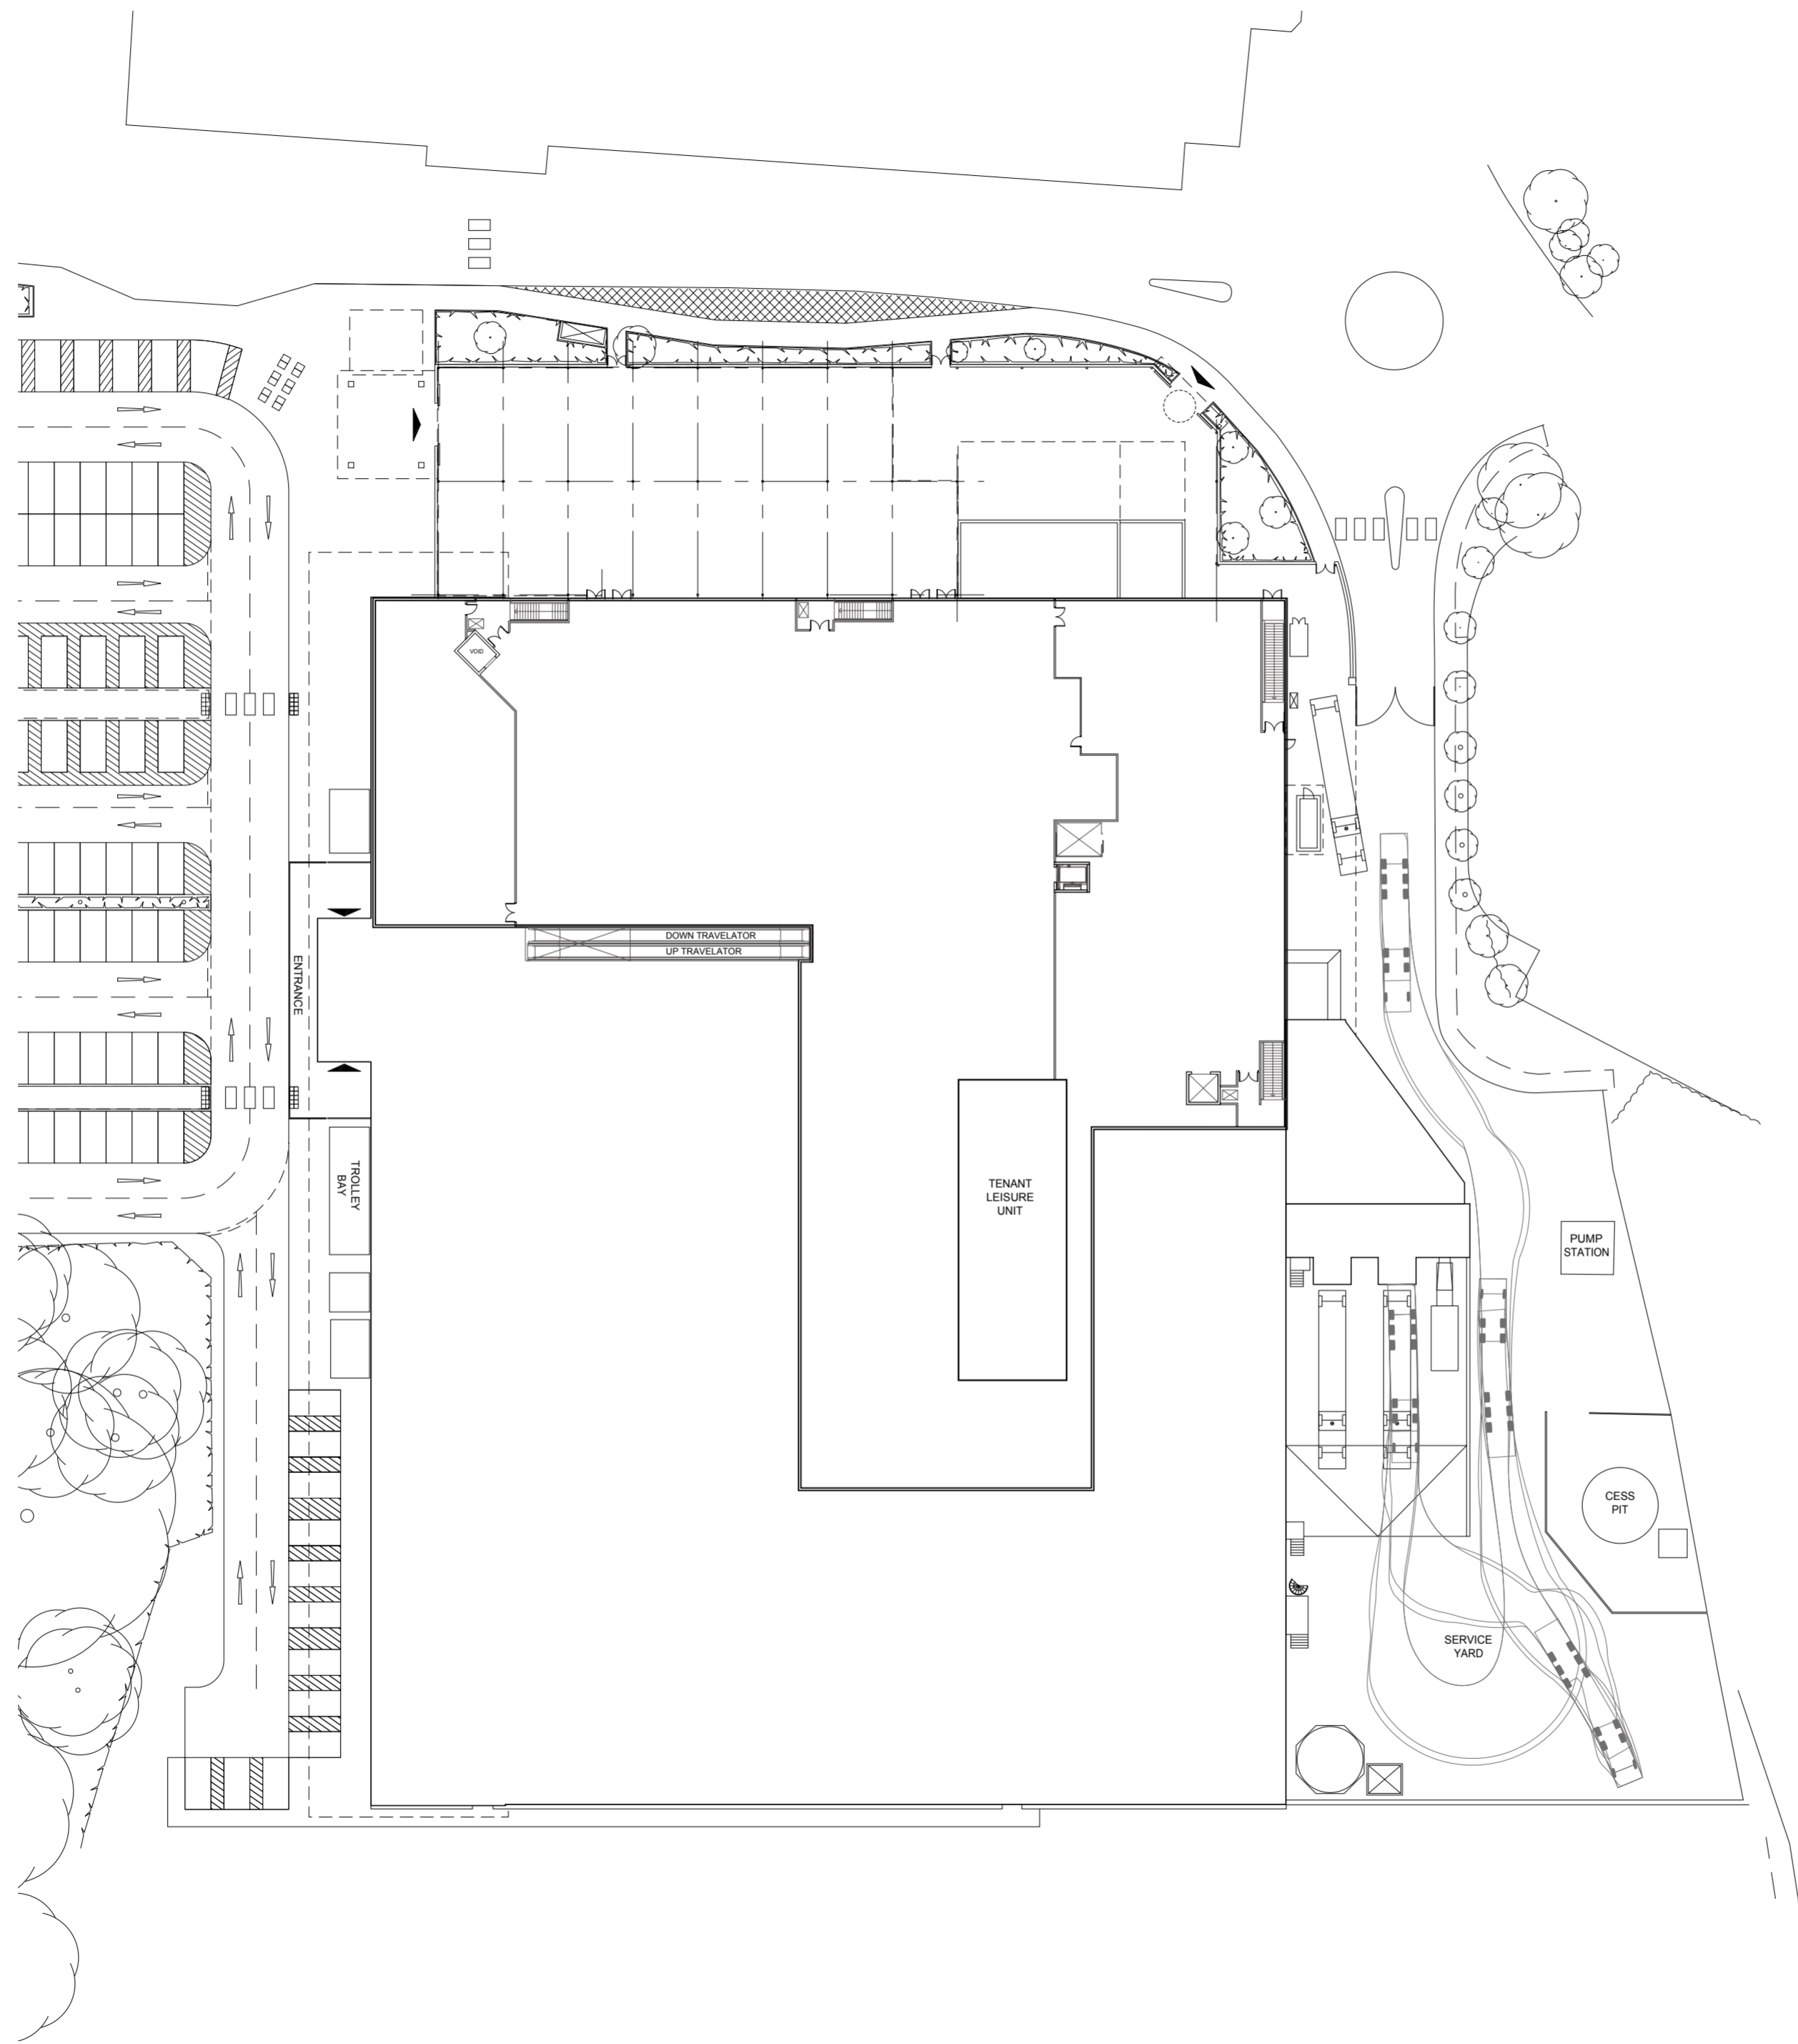

| REV | DATE | NOTE | IN |
|-----|------|------|----|
| | | | |

Project
**GARDEN CENTRE EXTENSION & STORE ALTERATIONS
 TESCO STORE
 CULVERHOUSE CROSS**

Title
**PROPOSED MEZZANINE
 PLAN**

| | |
|-----------|----------|
| Scale | Date |
| 1:500 @A2 | MAY 2014 |
| Drawn | Checked |
| KB | SH |

Drawing Number
4021 P016 Revision

Saunders Partnership Architects
 ARCHITECTURE | URBAN DESIGN | MASTER PLANNING

