


**THE VALE OF
GLAMORGAN COUNCIL**

TOWN AND COUNTRY PLANNING ACT 1990

APPROVED

SUBJECT TO COMPLIANCE WITH CONDITIONS (IF ANY)

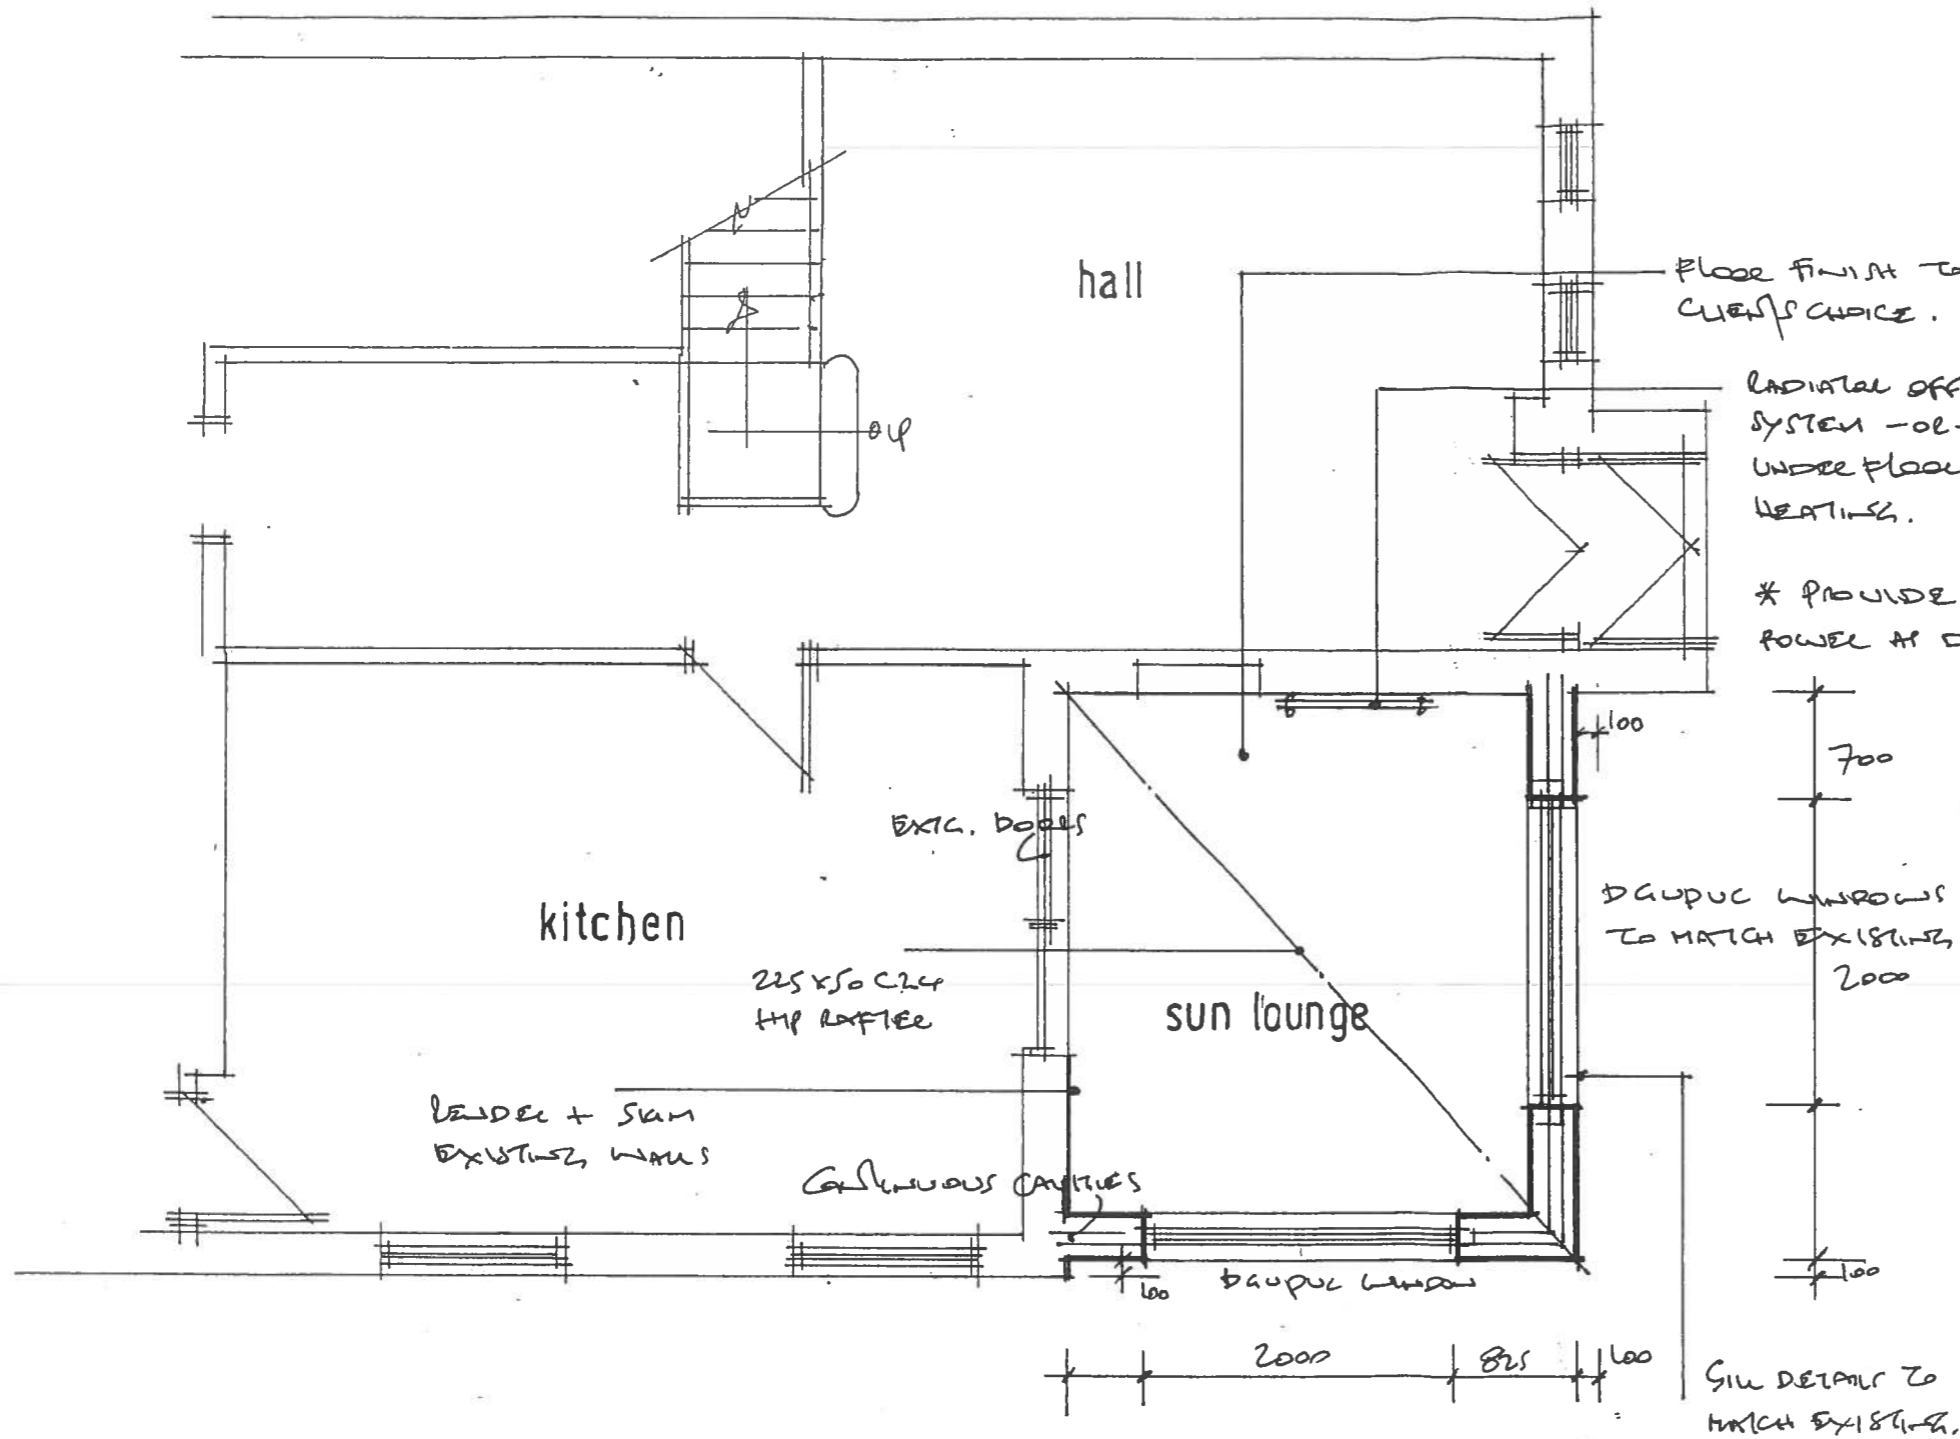


RECEIVED

07 JUL 2014

ENVIRONMENTAL
AND ECONOMIC
REGENERATION

DTB DESIGN

286 NORTH ROAD CARDIFF CF14 3BN
TEL 029 2069 4100
FAX 029 2069 4101

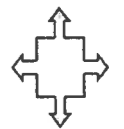

| | |
|--|--|
| | |
| | |
| | |
| | |
| | |

ALTERATIONS

39 VICTORIA ROAD
PENARTH

14 00 80 3 FUL

SCALE

DATE JUNE 2014

PLAN NO. BWA3/3

GROUND FLOOR PROPOSED 1:50