


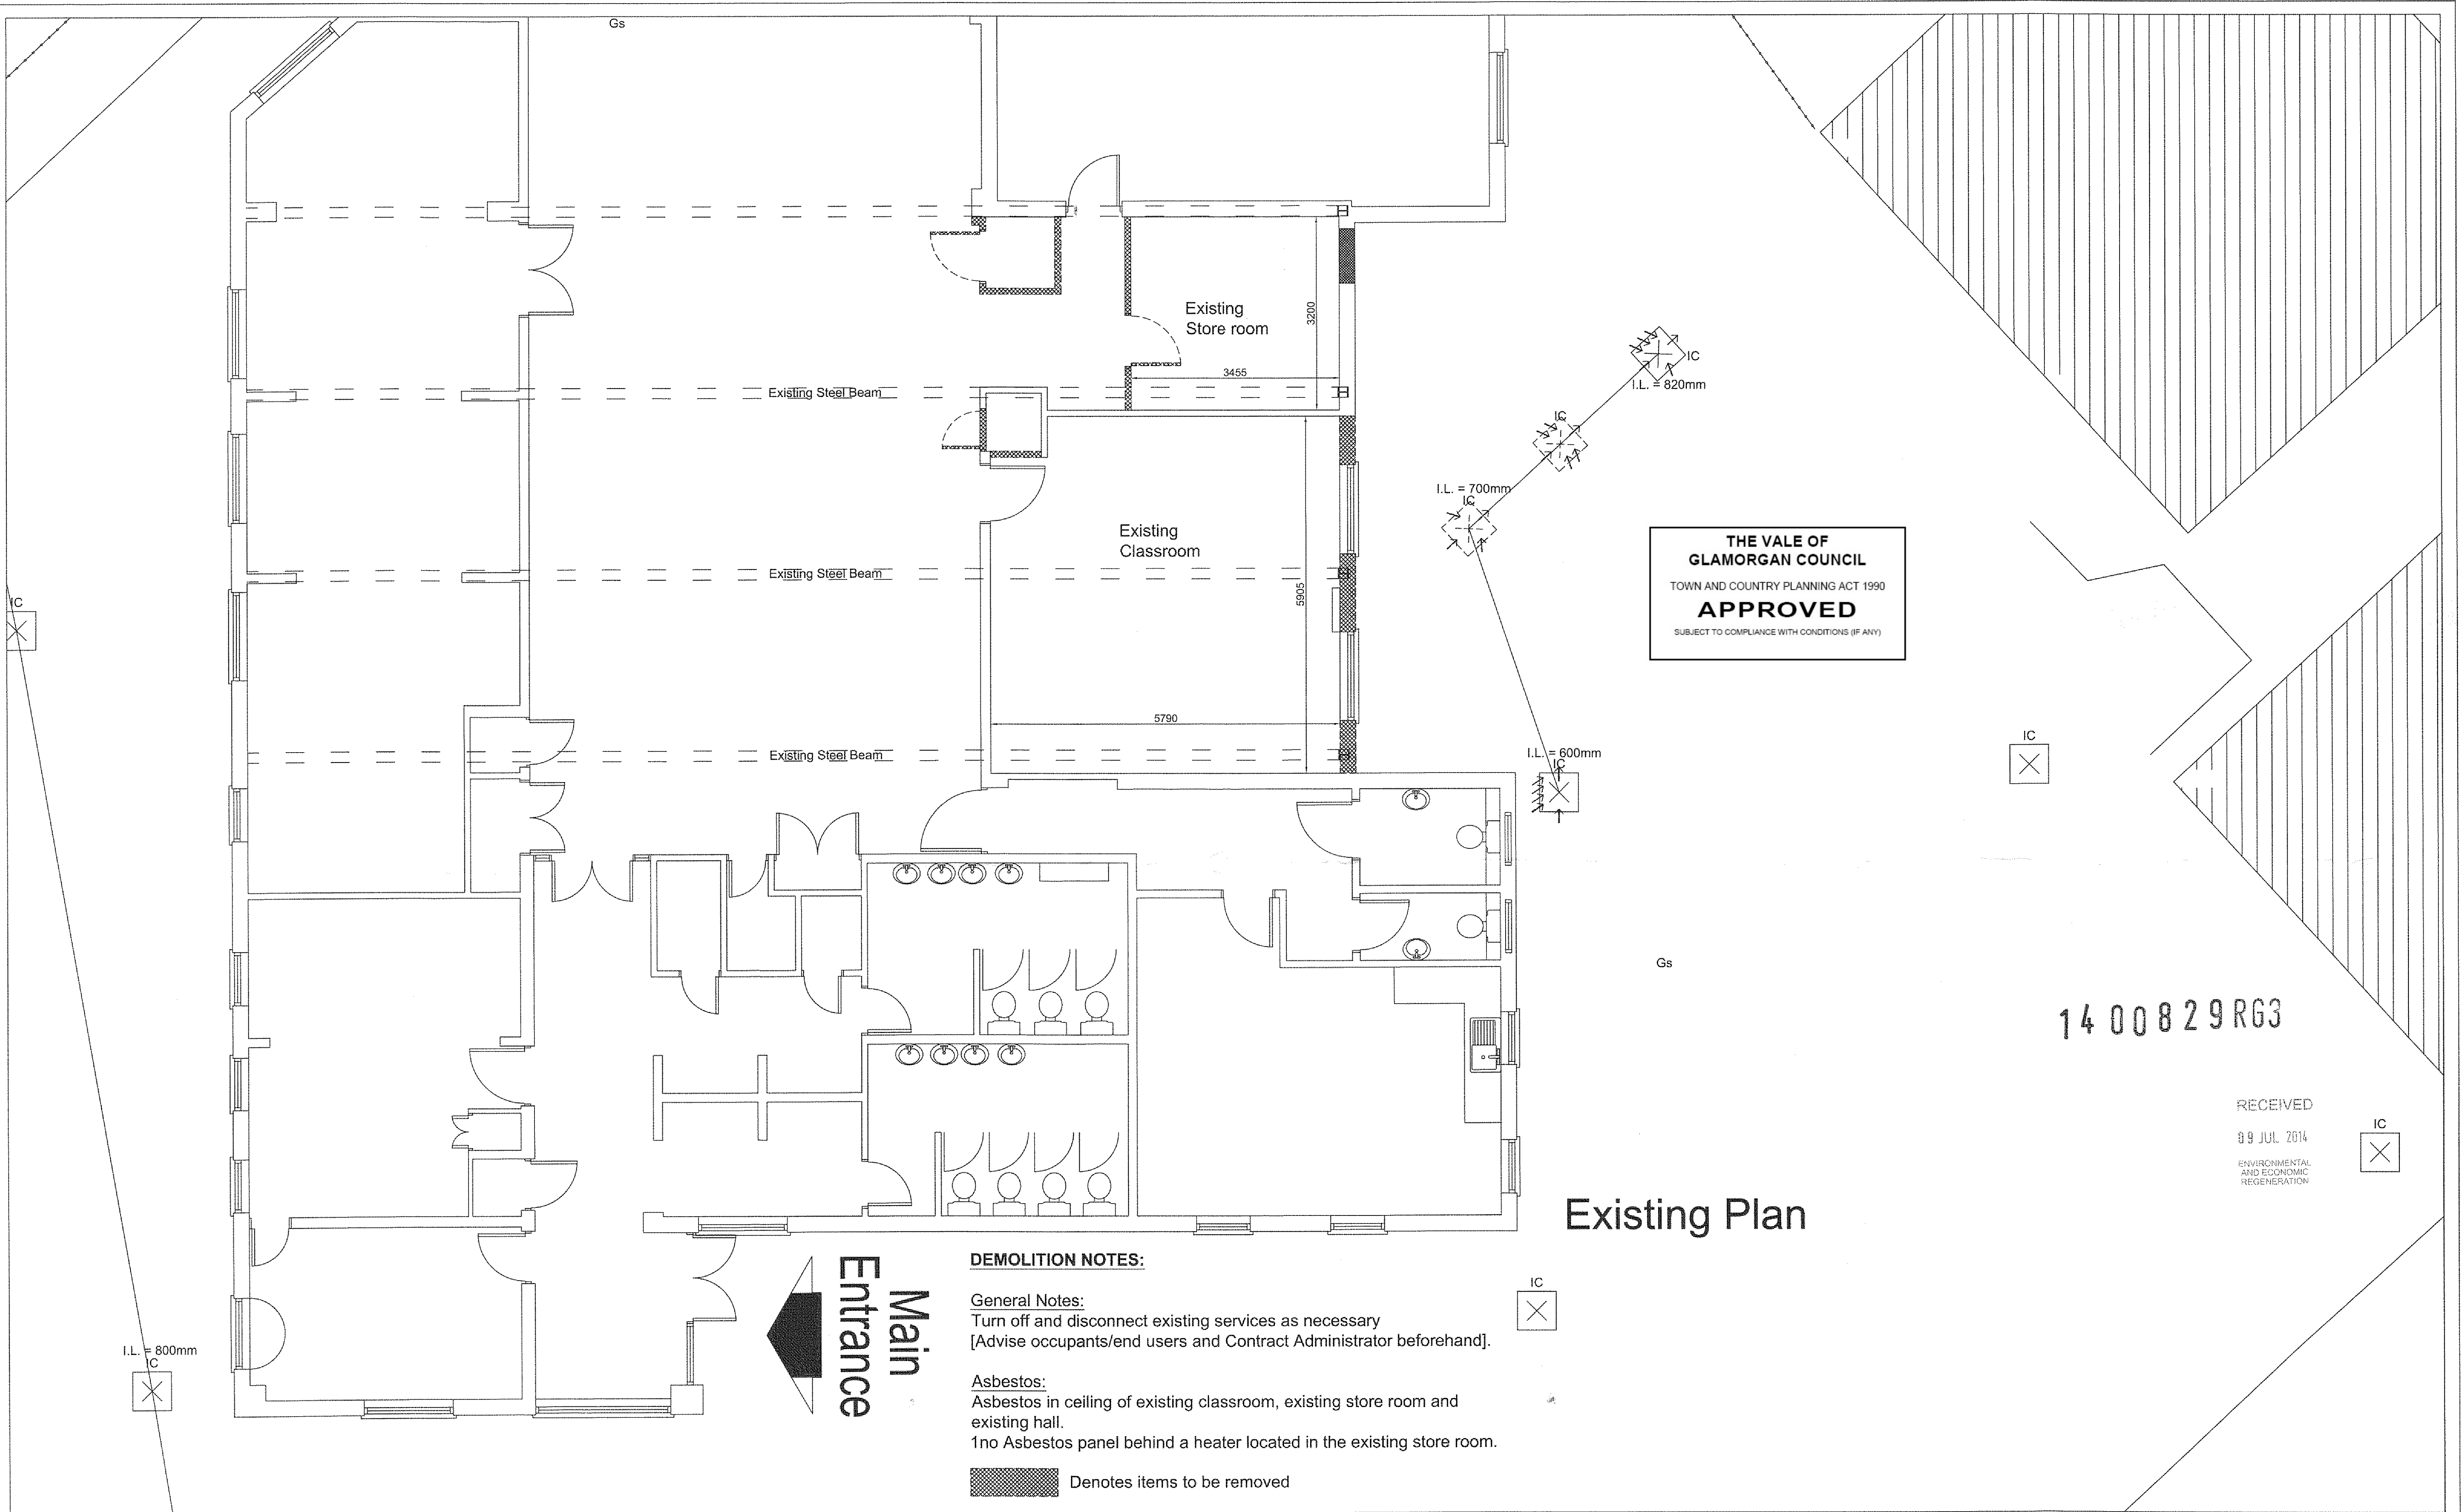

amendments (n.b. :- all amendments to be signed)
newidiadau (d.s. :- rhaid llofnodi pob newid)

A1



THE VALE OF GLAMORGAN

BRO MORGANNWYG

property name
enw'r eiddo
Llanfair Primary School

drawing
dyfynodiad
Existing Plan

checked
gwiriwyd
KW
drawn
llunwyd
SK
scale
graddfa
1:50
date
dyddiad
MAY '14

job number
rhif y gwaith
PCW 11157
drawing number
rhif y llunio
AL (00) 02
do not scale this drawing
peidiwch â graddio'r llunio hwn
path
llwybr

PROPERTY SECTION
Civic Offices, Barry, Vale of Glamorgan, CF63 4RU
Telephone (01446) 700111

YR ADARAN EIDDO
Swyddfeydd Dinesig, Y Borri, Bro Morgannwg, CF63 4RU
Ffôn (01446) 700111