


VALE OF GLAMORGAN COUNCIL
ADDITIONAL DRAWINGS

VALE OF GLAMORGAN COUNCIL
WITHDRAWN

ALL DIMENSIONS TO BE CHECKED ON SITE
DO NOT SCALE THIS DRAWING
ALL DISCREPANCIES TO BE REPORTED IMMEDIATELY
© COPYRIGHT

LAYER NAME	STATE
0	ON
A030 GRIDS	ON
A031 DIMS	ON
A060 NONPLOTTING	ON
A070 NOTES	ON
A100 SUBSTRUCTURE	ON
A210 EXT WALLS	ON
A220 INT WALLS	ON
A240 STAIRS	ON
A280 FRAMES	ON
A300 COMPONENTS	ON
A500 SERVICES	ON
A700 FITTINGS	ON
A900 EXT WORKS	ON
A902 SURVEY	ON

REV	DETAILS	DATE	CHECKED

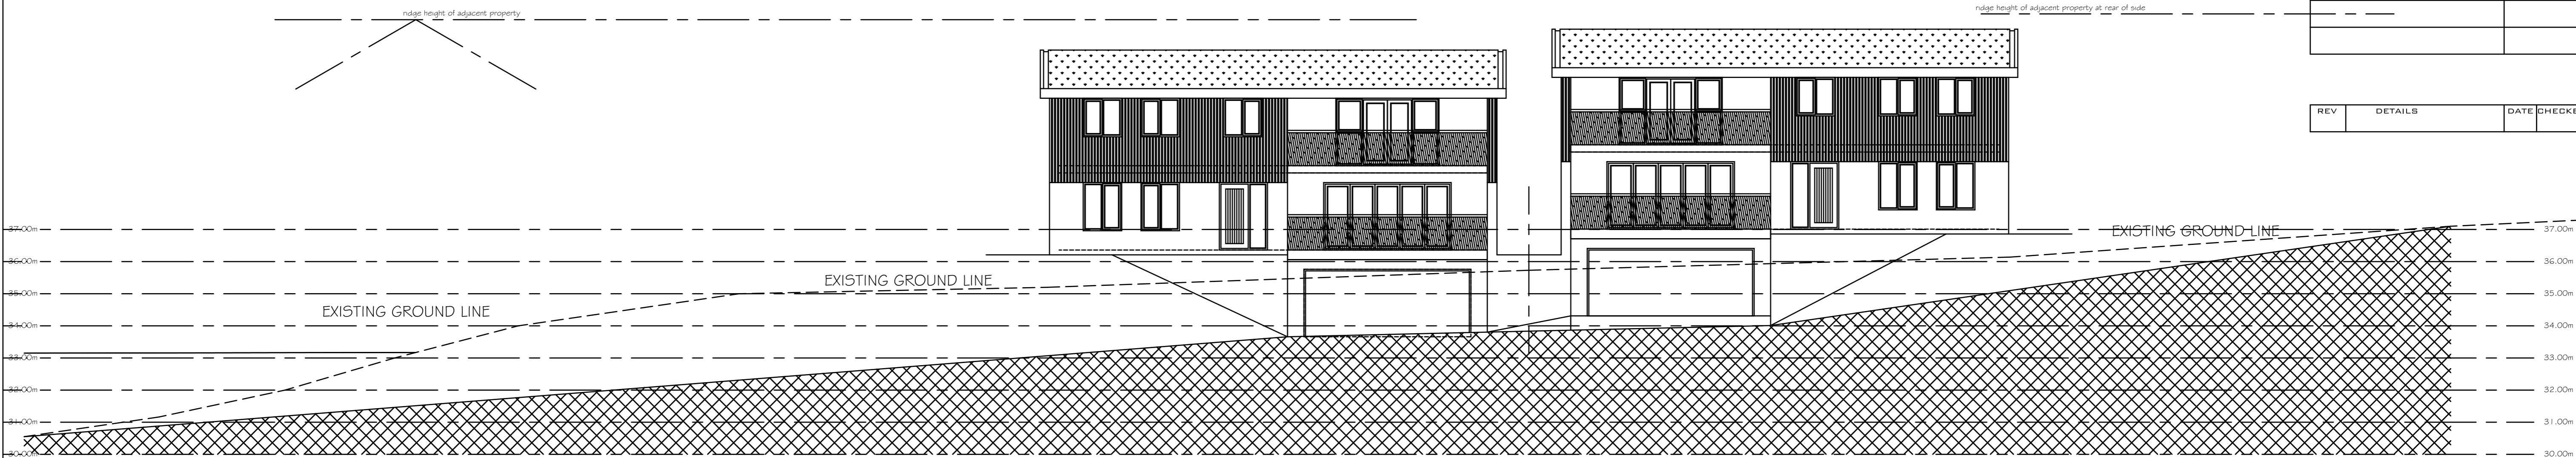

Sides of access road cutting to be lined with gabion walling as indicated on layout plan as approved under outline application.

**M J PLOW
LIMITED**
CHARTERED BUILDING SURVEYORS
30 CLOS LLYSFAEN
LISVANE, CARDIFF, CF14 0UP
TEL: 029 2076 3115

PROJECT
PROPOSED HOUSING DEVELOPMENT
74 MURCH ROAD
DINAS POWYS
VALE OF GLAMORGAN

TITLE
PROPOSED CROSS SECTION

SCALE 1:100 @ A1

DRAWN/DATE MP/AUG 2014

DRAWING NO/REVISION
13(A)104.2104

