


proposed development at no.51, Porth y Castell, Barry  
scale 1:50

notes

this drawing is for planning purposes  
only  
all dimensions to be checked on site

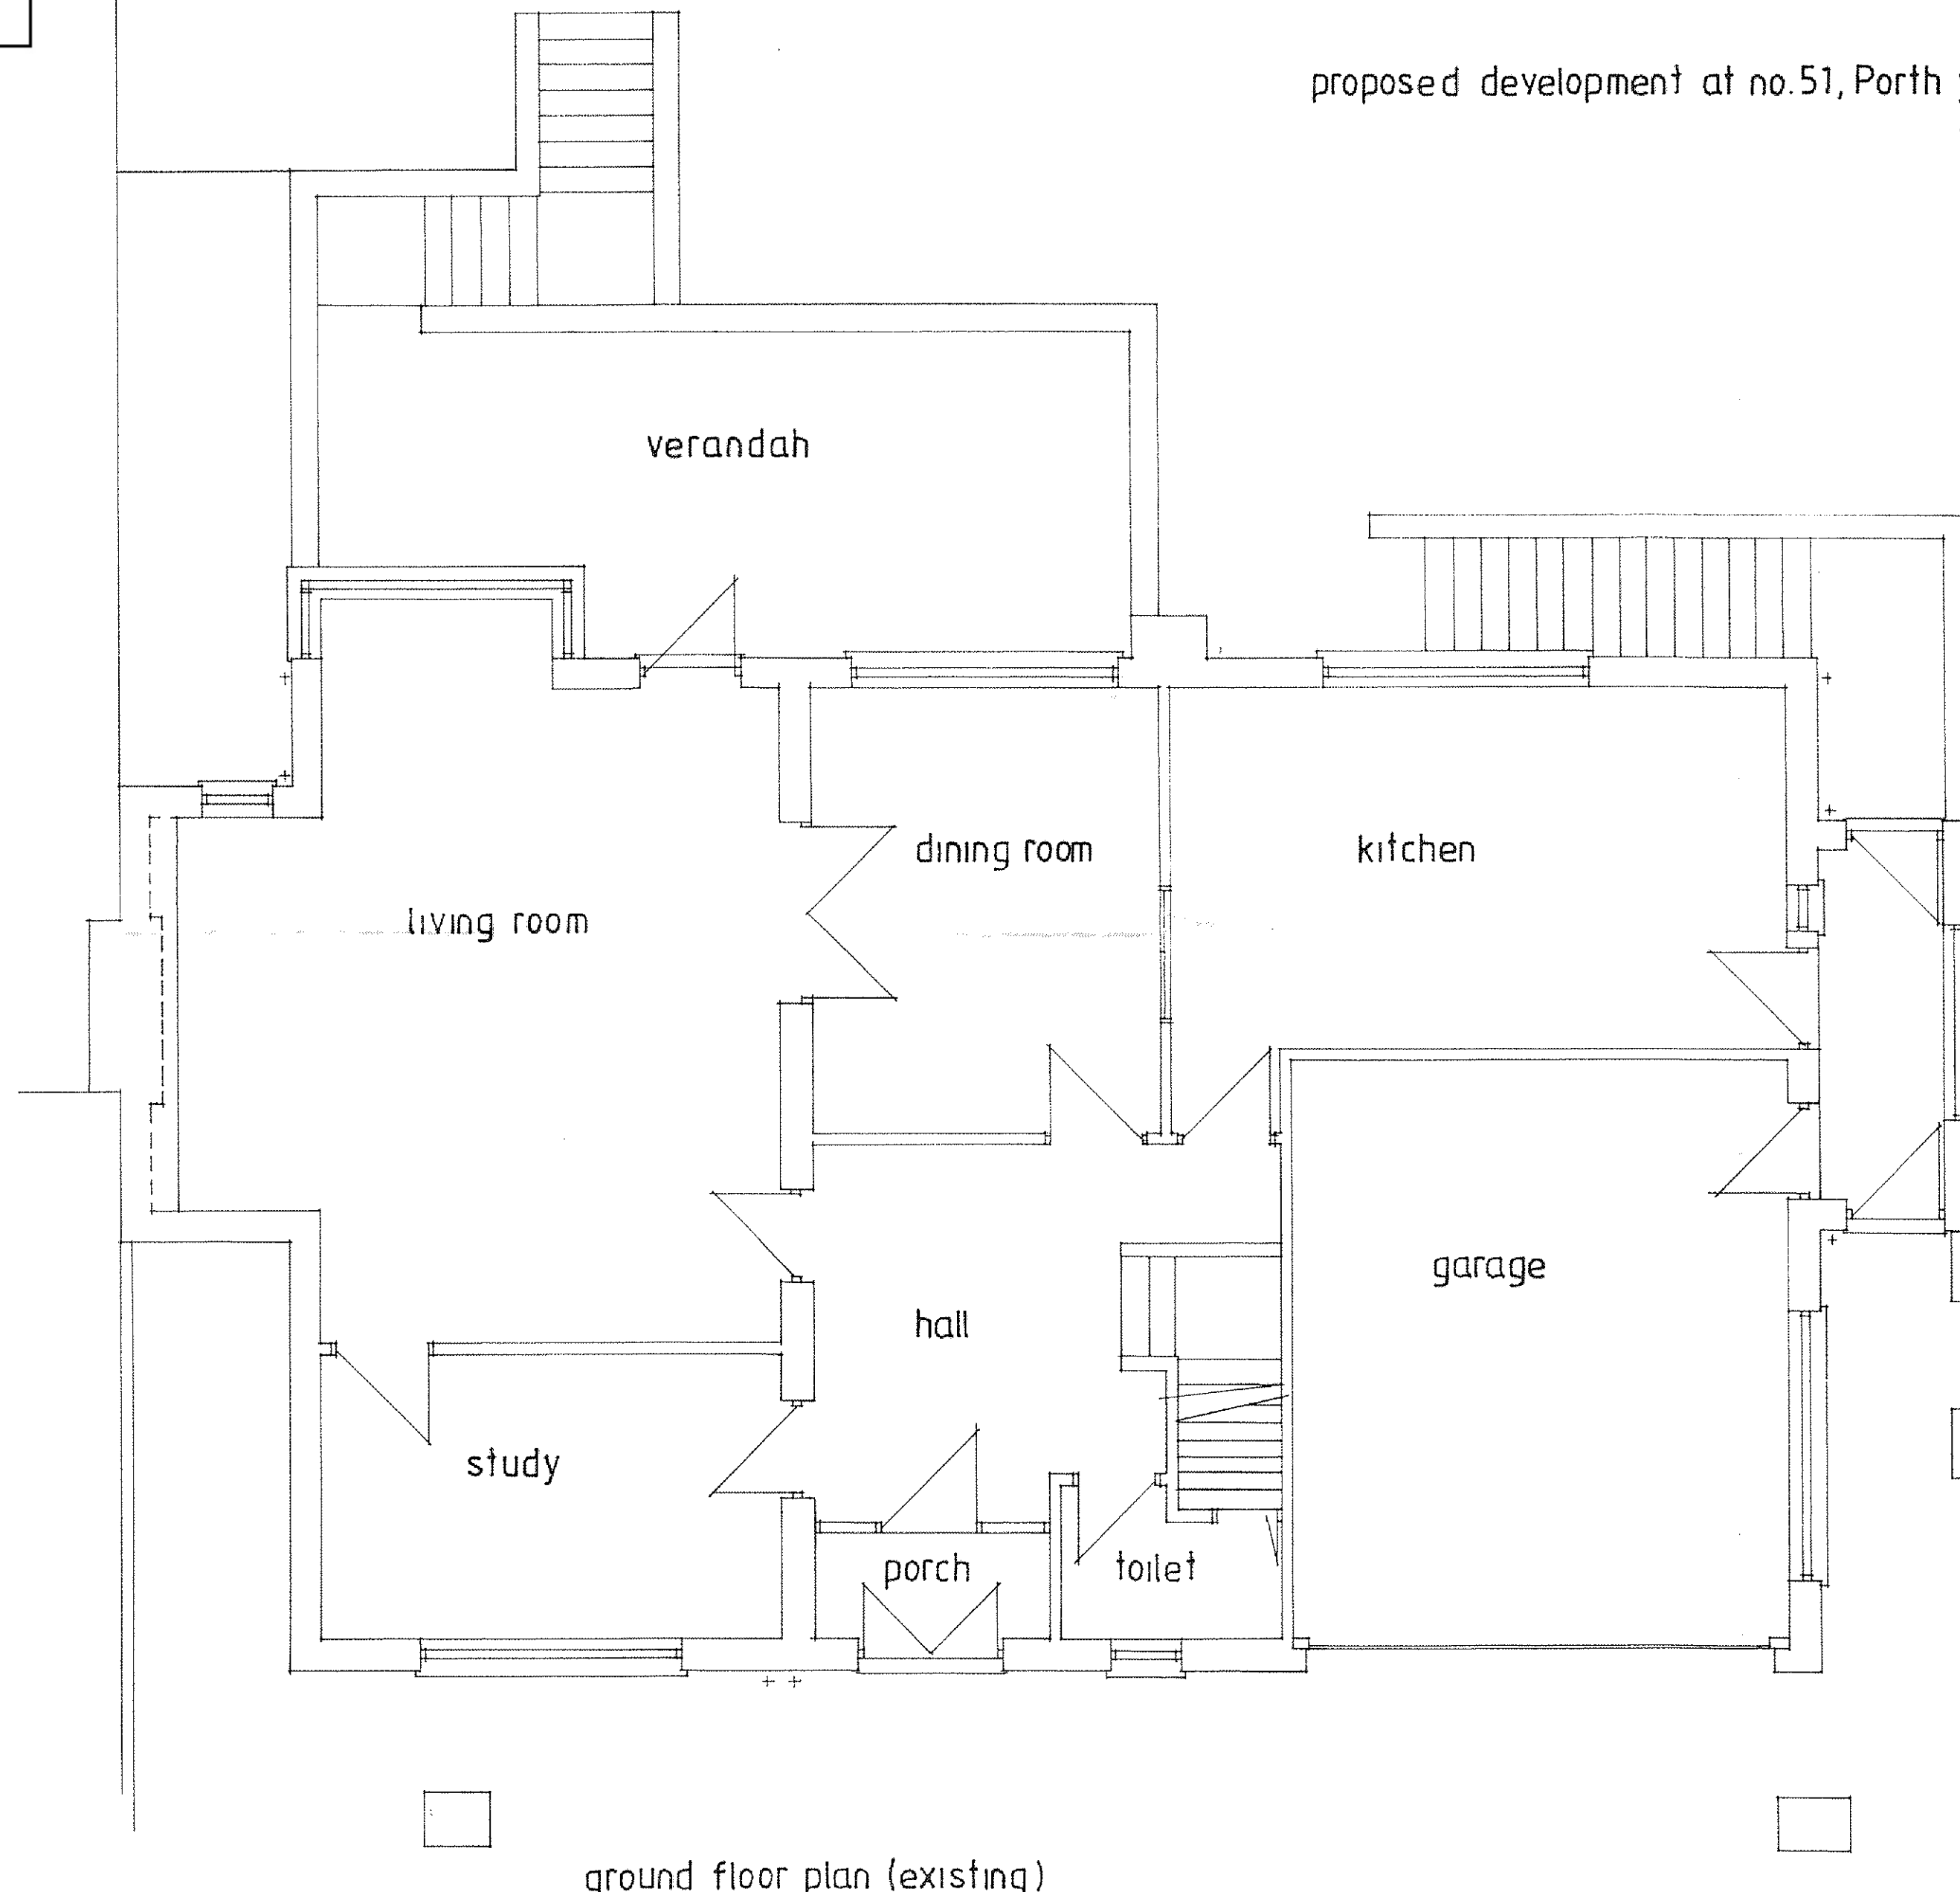

RECEIVED  
11 JUL 2014  
ENVIRONMENTAL  
AND ECONOMIC  
REGENERATION

14 00838 FUL