

PROPOSED 3BED DWELLING + SINGLE GARAGE, ON DEVELOPMENT  
SITE FACING THE ROAD ENTRANCE, WEST OF PRIMROSE COTTAGE,  
PENLLYN, VALE OF GLAMORGAN.

VALE OF GLAMORGAN  
COUNCIL  
AMENDEE  
RECEIVED D

2014/00840/FUL  
Received 19 August 2014

TRED FOX INN (P.H.)


SCALE 1:200 - JULY 2014

DRAWING 01(B)

AMENDT. (A) - JULY 2014  
REDRAWN BASED ON THE  
TOPOGRAPHICAL SURVEY  
OF THE SITE, FOR ADDED  
ACCURACY.

AMENDT. (B) - AUGUST 2014  
FOUL DRAINAGE SHOWN TO  
BE CONNECTED TO THE  
EXISTING PUBLIC SEWER.

THE VALE OF GLAMORGAN COUNCIL  
**SUPERSEDED**

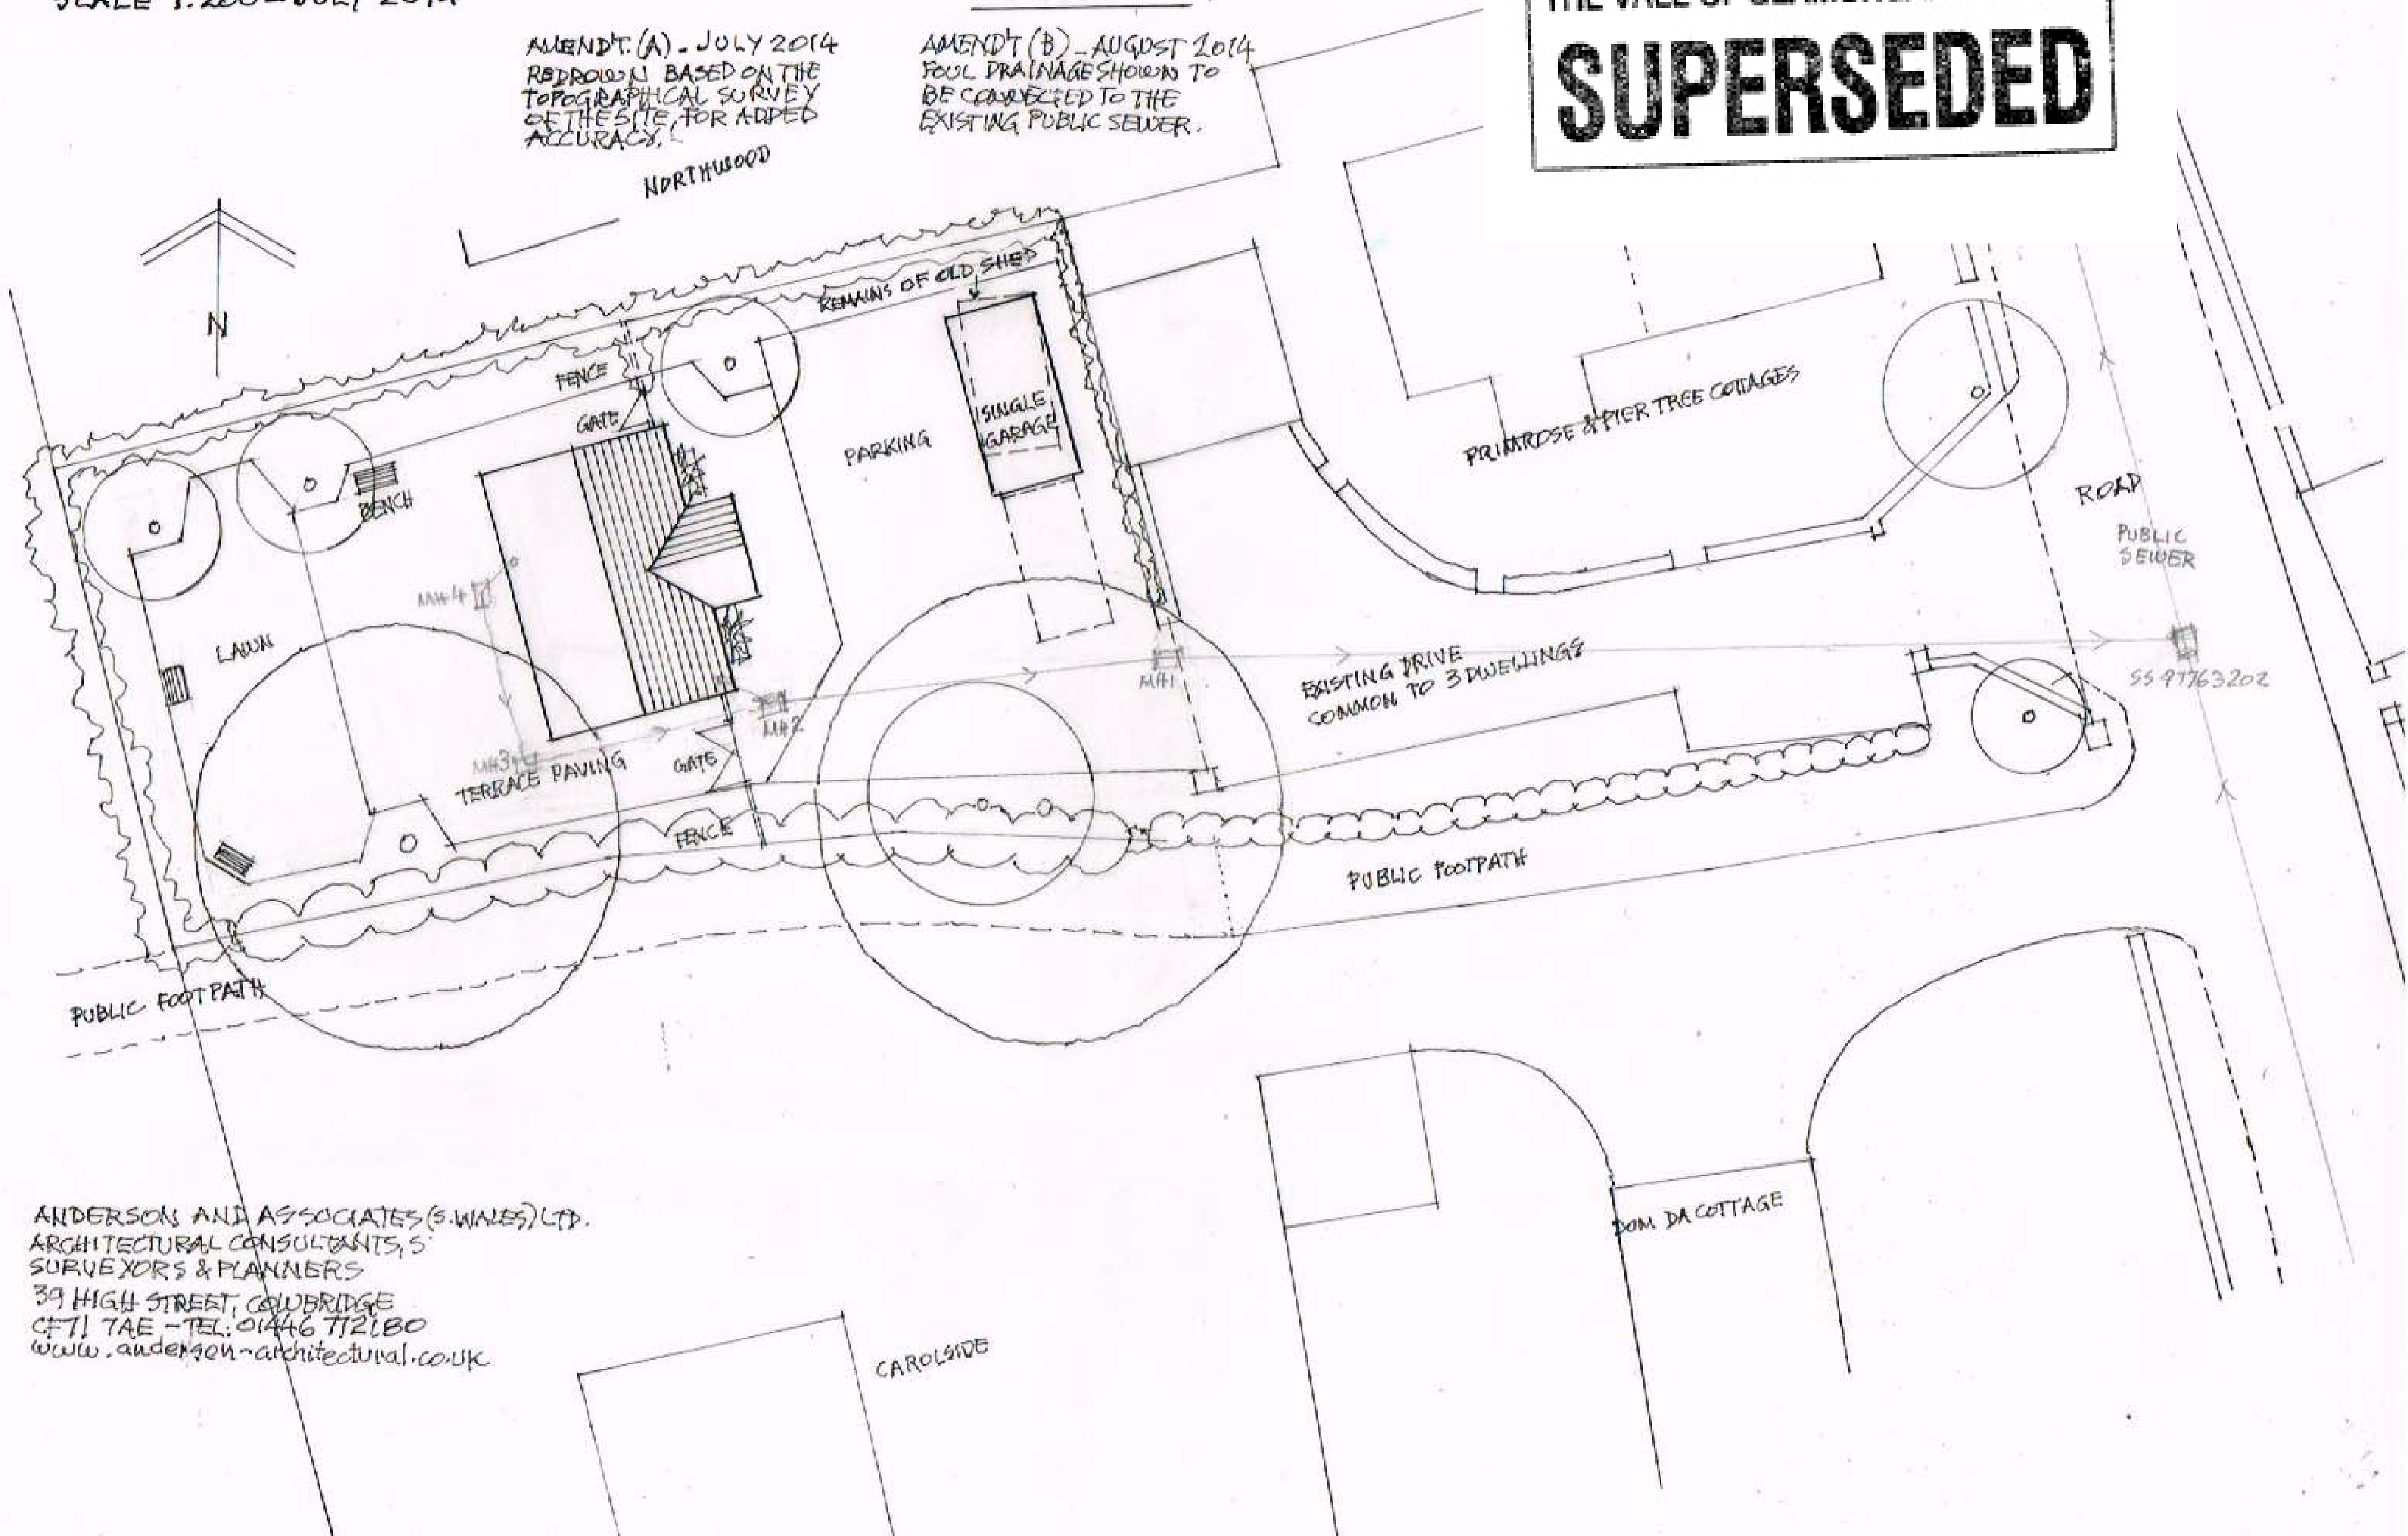

ANDERSON AND ASSOCIATES (S. WALES) LTD.  
ARCHITECTURAL CONSULTANTS, SURVEYORS & PLANNERS  
39 HIGH STREET, COLLEBRIDGE  
CF11 7AE - TEL: 01446 712180  
www.anderson-architectural.co.uk