
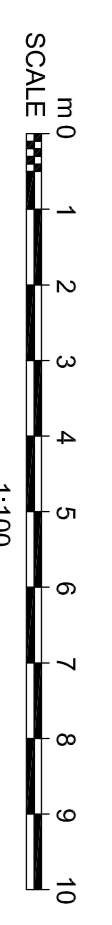


THE VALE OF
 GLAMORGAN COUNCIL
 TOWN AND COUNTRY PLANNING ACT 1990
APPROVED
 SUBJECT TO COMPLIANCE WITH CONDITIONS (IF ANY)

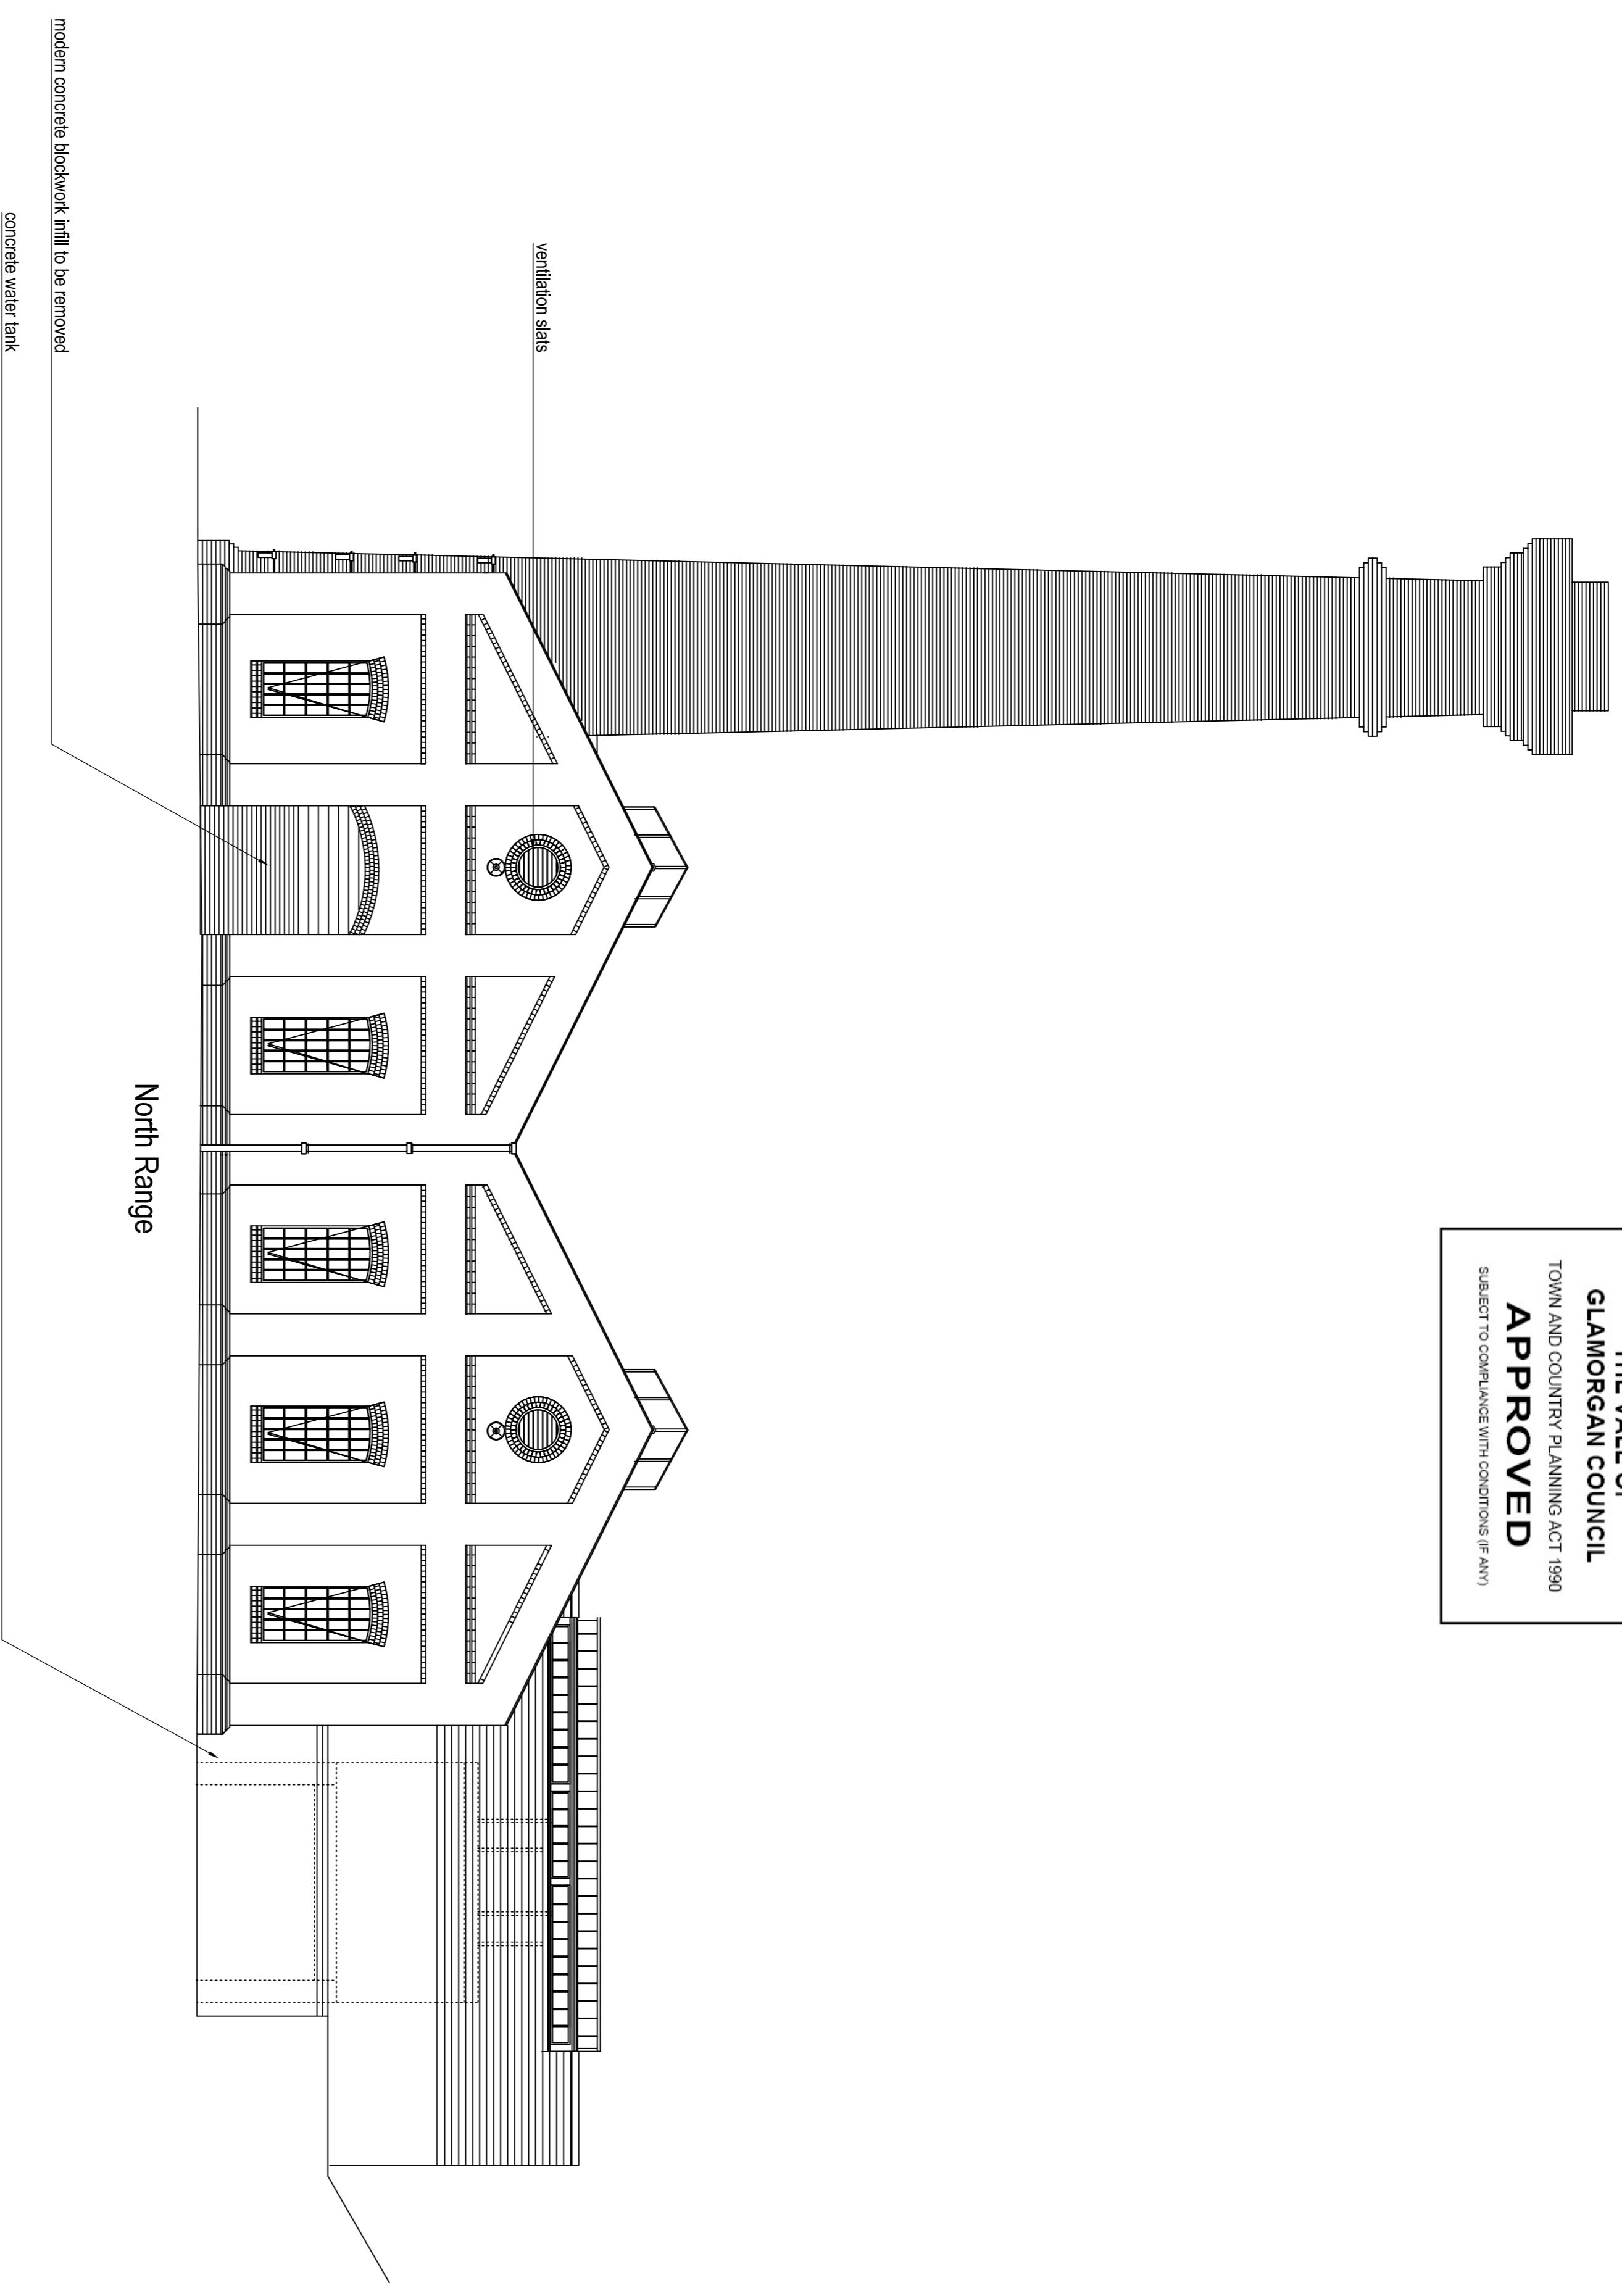

North Range

Prepared By: [Name] Checked By: [Name]

EWI™
 EWI Williams Architects
 151 Roselbury Avenue
 London
 EC1R 4AB
 T: +44 (0)20 7241 7200

Barry Pump House		Scale of Plot	
Existing North Elevation		Scale of Plot	
Prepared By	Checked By	Scale of Plot	Scale of Plot
EWI	RF	100	200
1899	AE(0)06		