


THE VALE OF  
GLAMORGAN COUNCIL  
TOWN AND COUNTRY PLANNING ACT 1990  
**APPROVED**  
SUBJECT TO COMPLIANCE WITH CONDITIONS (IF ANY)

Note: All dimensions to be confirmed on site

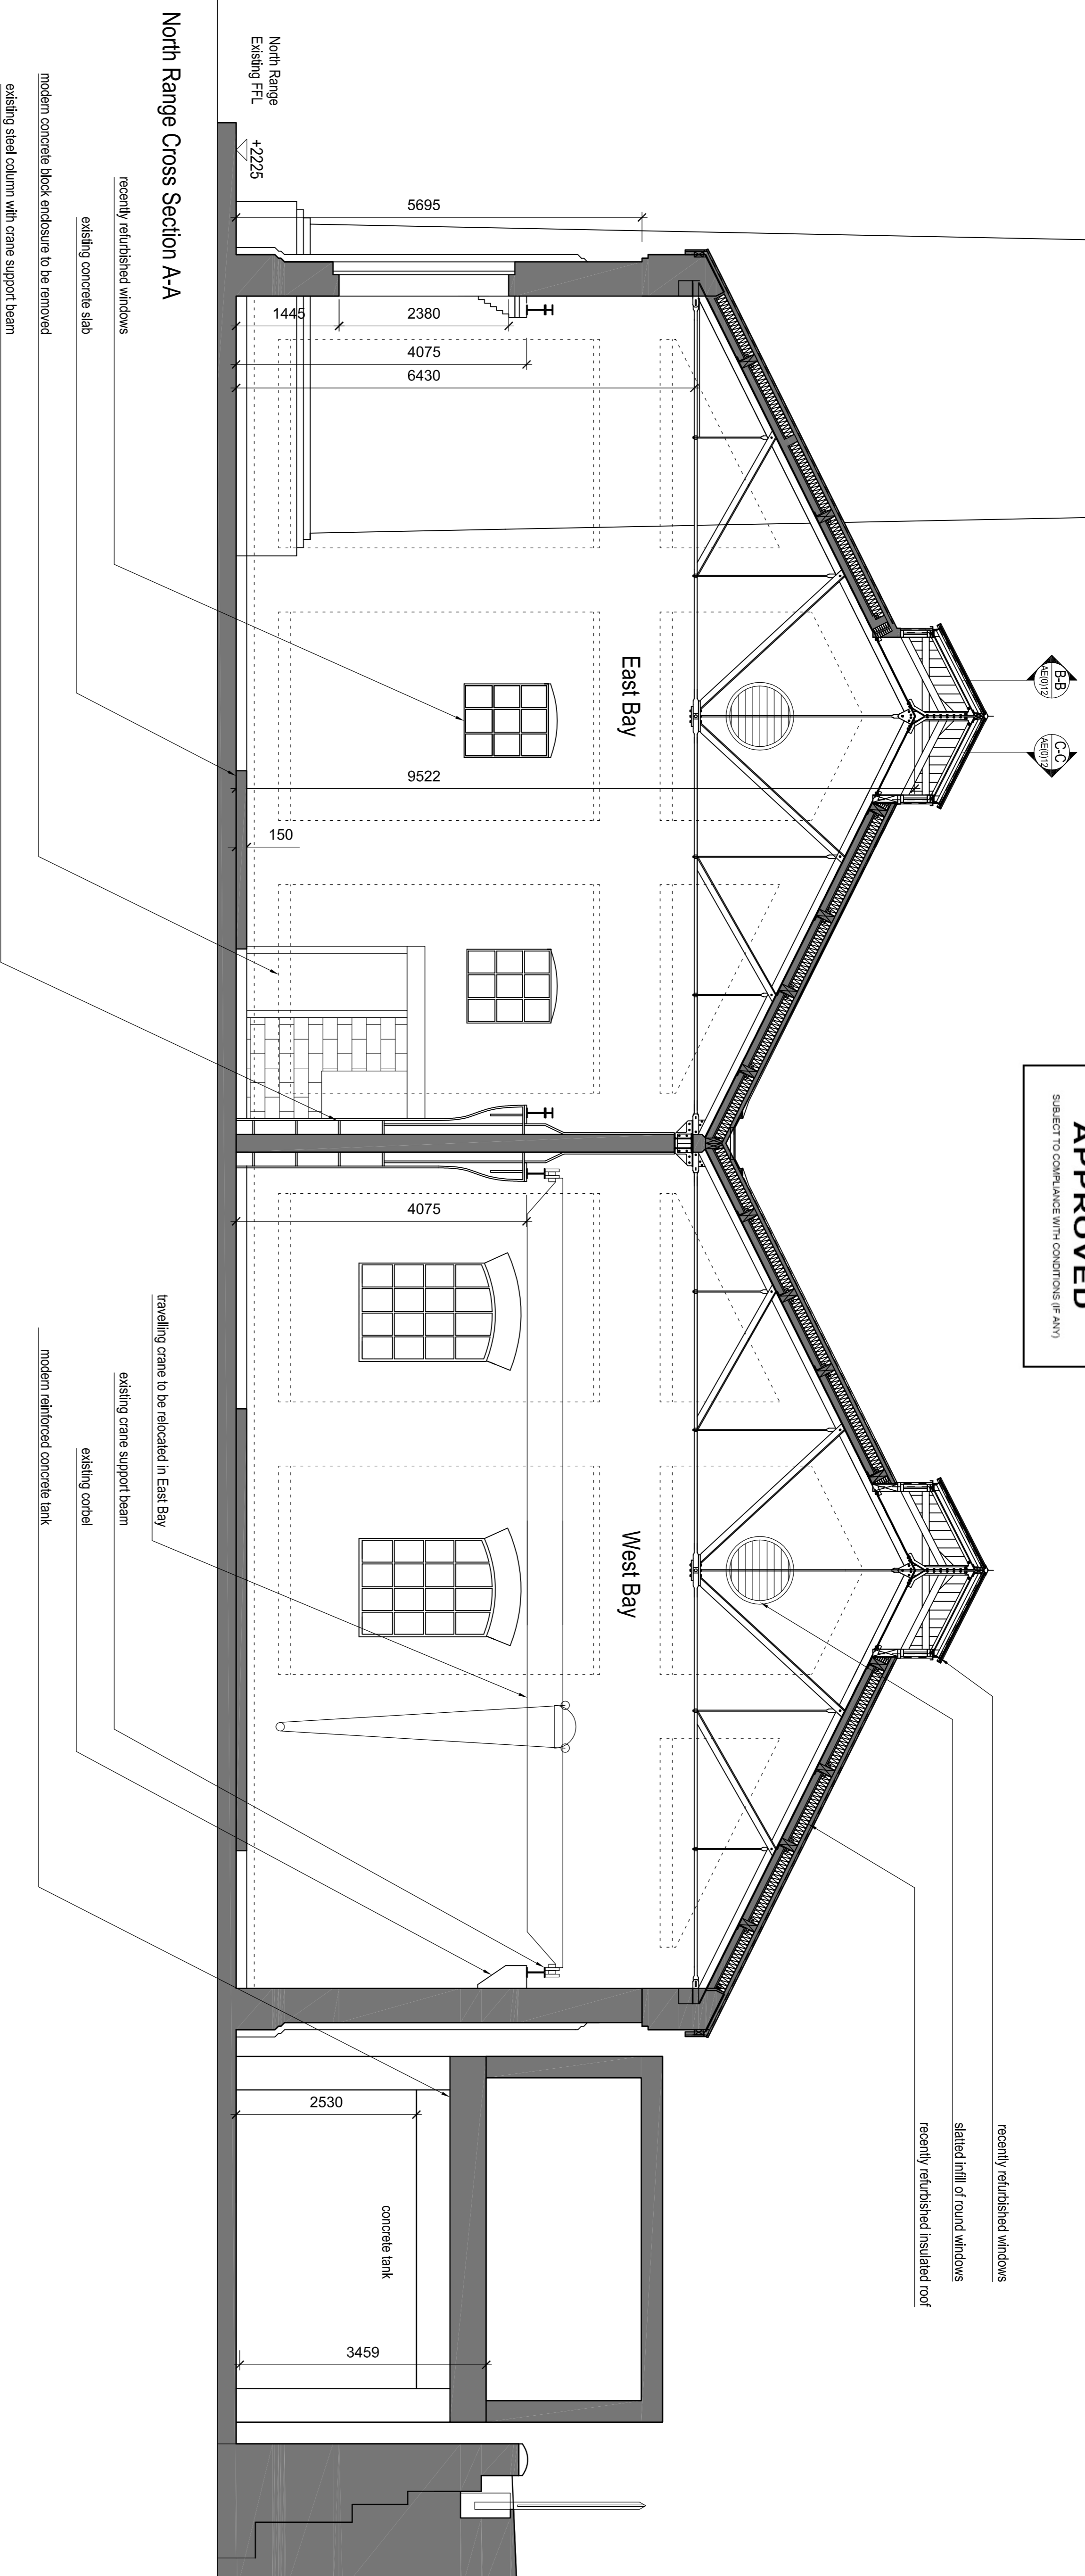

North Range Cross Section A-A

recently refurbished windows  
existing concrete slab  
modern concrete block enclosure to be removed  
existing steel column with crane support beam

travelling crane to be relocated in East Bay  
existing crane support beam  
existing conch  
modern reinforced concrete tank

recently refurbished windows  
slatted infill of round windows  
recently refurbished insulated roof

concrete tank


SCALE 1:50  
0 0.5 1.0 1.5 2.0 2.5 3.0 3.5 4.0 4.5 5.0  
m

Notes:  
1. All dimensions to be confirmed on site.  
2. This drawing is not to be reproduced without permission.  
3. The drawing shall not be scaled. Dimensions are in millimetres unless specified.

North Range

North Range

Drawn: [ ] Revision: [ ] By: [ ] Check: [ ]

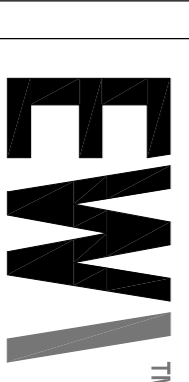

151 Roselary Avenue  
London  
EC1R 4AB  
T: +44 (0)20 7241 7200

Barry Pimphouse

North Range Existing Section A-A

|              |                                  |               |         |             |       |
|--------------|----------------------------------|---------------|---------|-------------|-------|
| Project Name | North Range Existing Section A-A | Scale of Plot | 1:500   | Scale of A3 | 1:50  |
| Client       | Barry Pimphouse                  | Scale of A4   | 1:100   | Scale of A5 | 1:50  |
| Drawn By     | [ ]                              | Checked By    | [ ]     | Scale of A3 | 1:50  |
| Drawn No.    | 1899                             | Checked No.   | AE(0)10 | Scale of A4 | 1:100 |
| Drawn Date   |                                  | Checked Date  |         | Scale of A5 | 1:50  |