



THE VALE OF
GLAMORGAN COUNCIL
TOWN AND COUNTRY PLANNING ACT 1990
APPROVED
SUBJECT TO COMPLIANCE WITH CONDITIONS (IF ANY)

Notes
1. All dimensions are to be rounded unless otherwise specified.
2. The drawing shall not be scaled. Dimensions are to be taken unless specified.

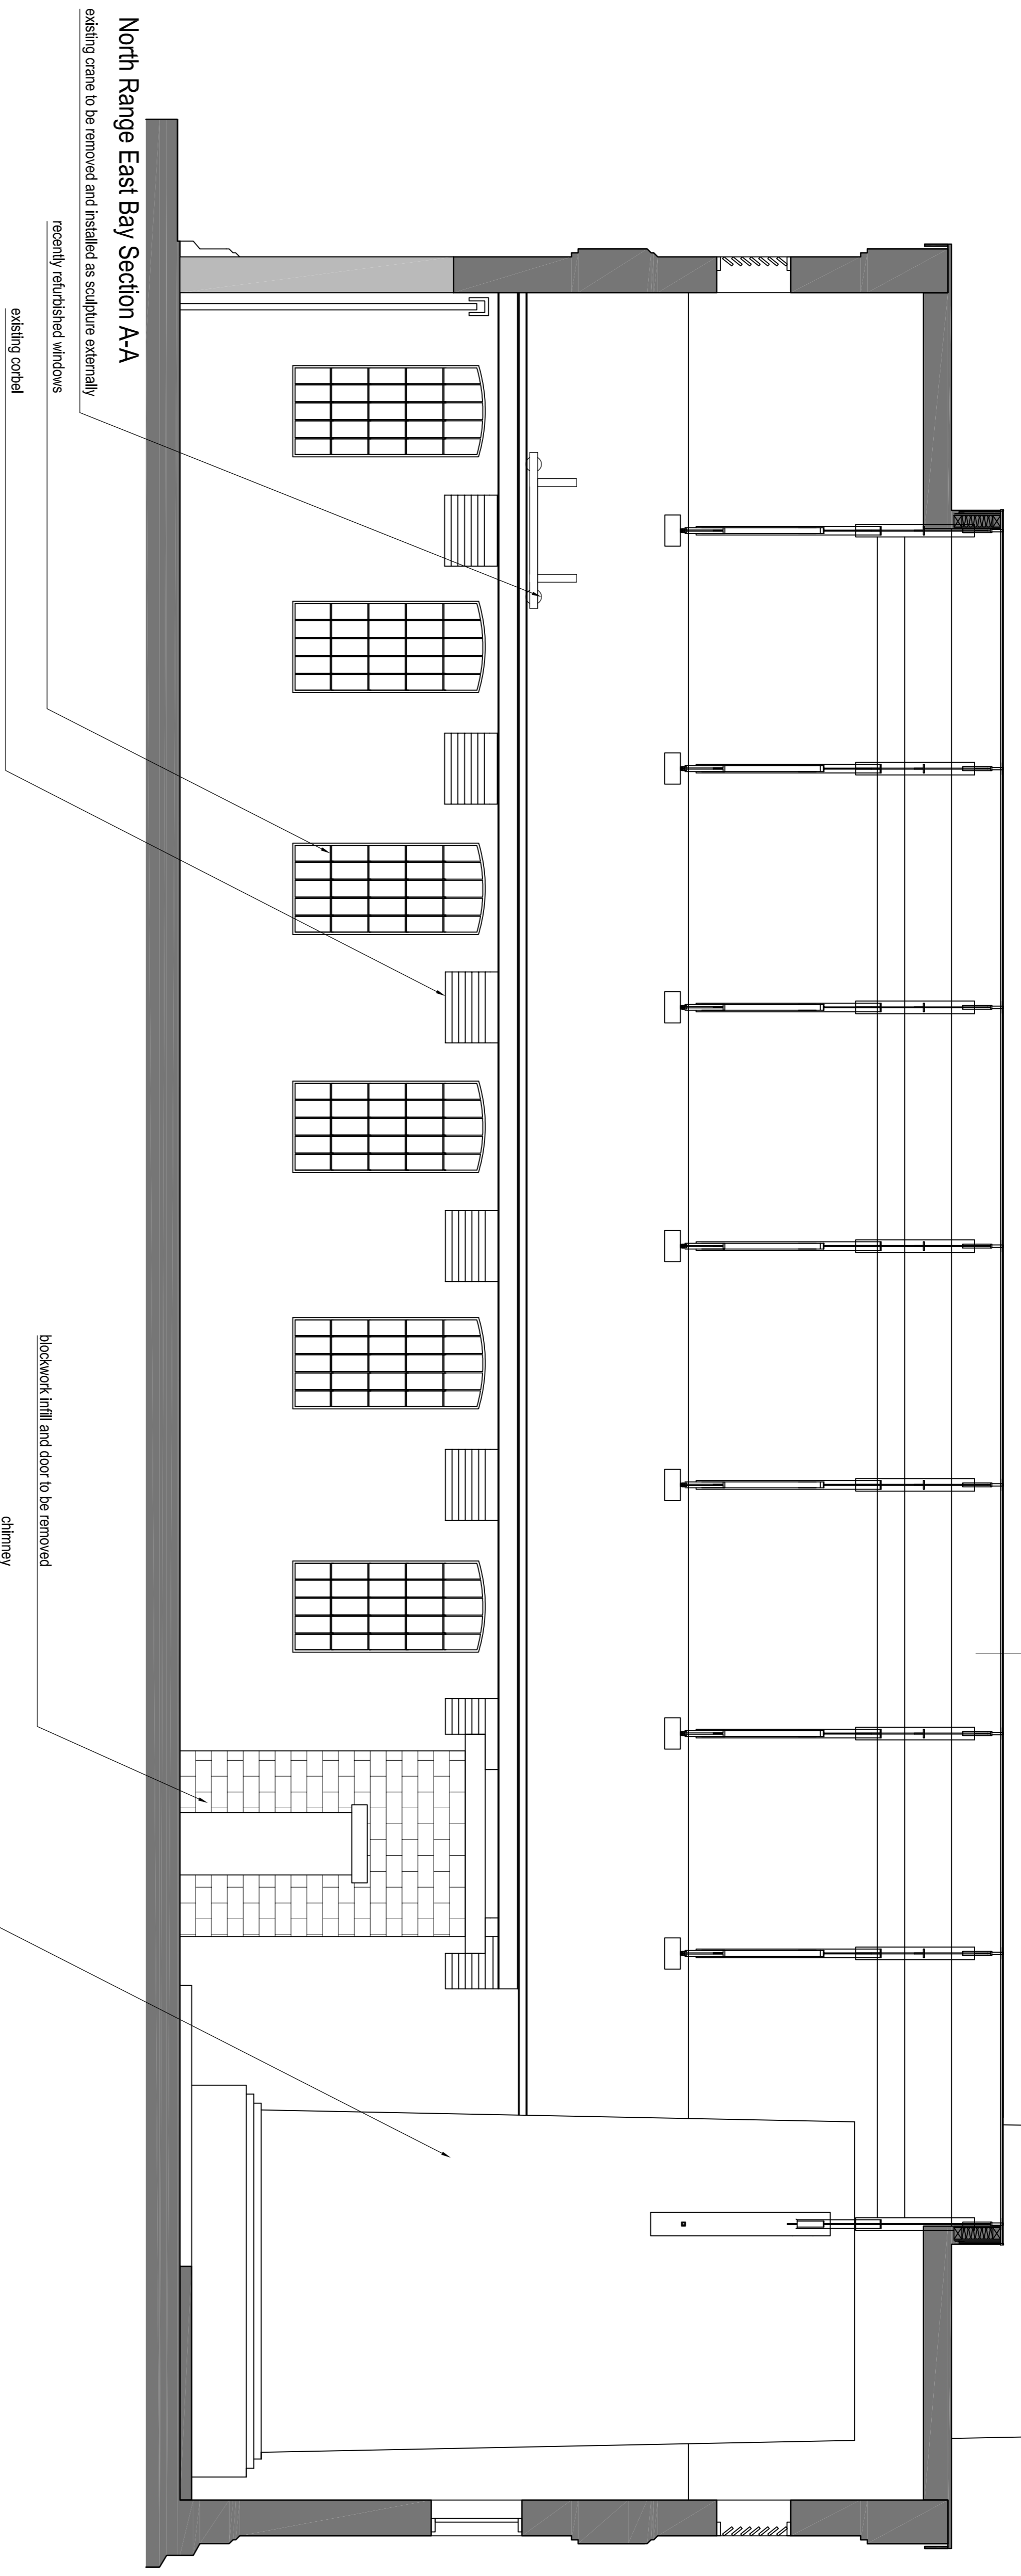

North Range East Bay Section A-A

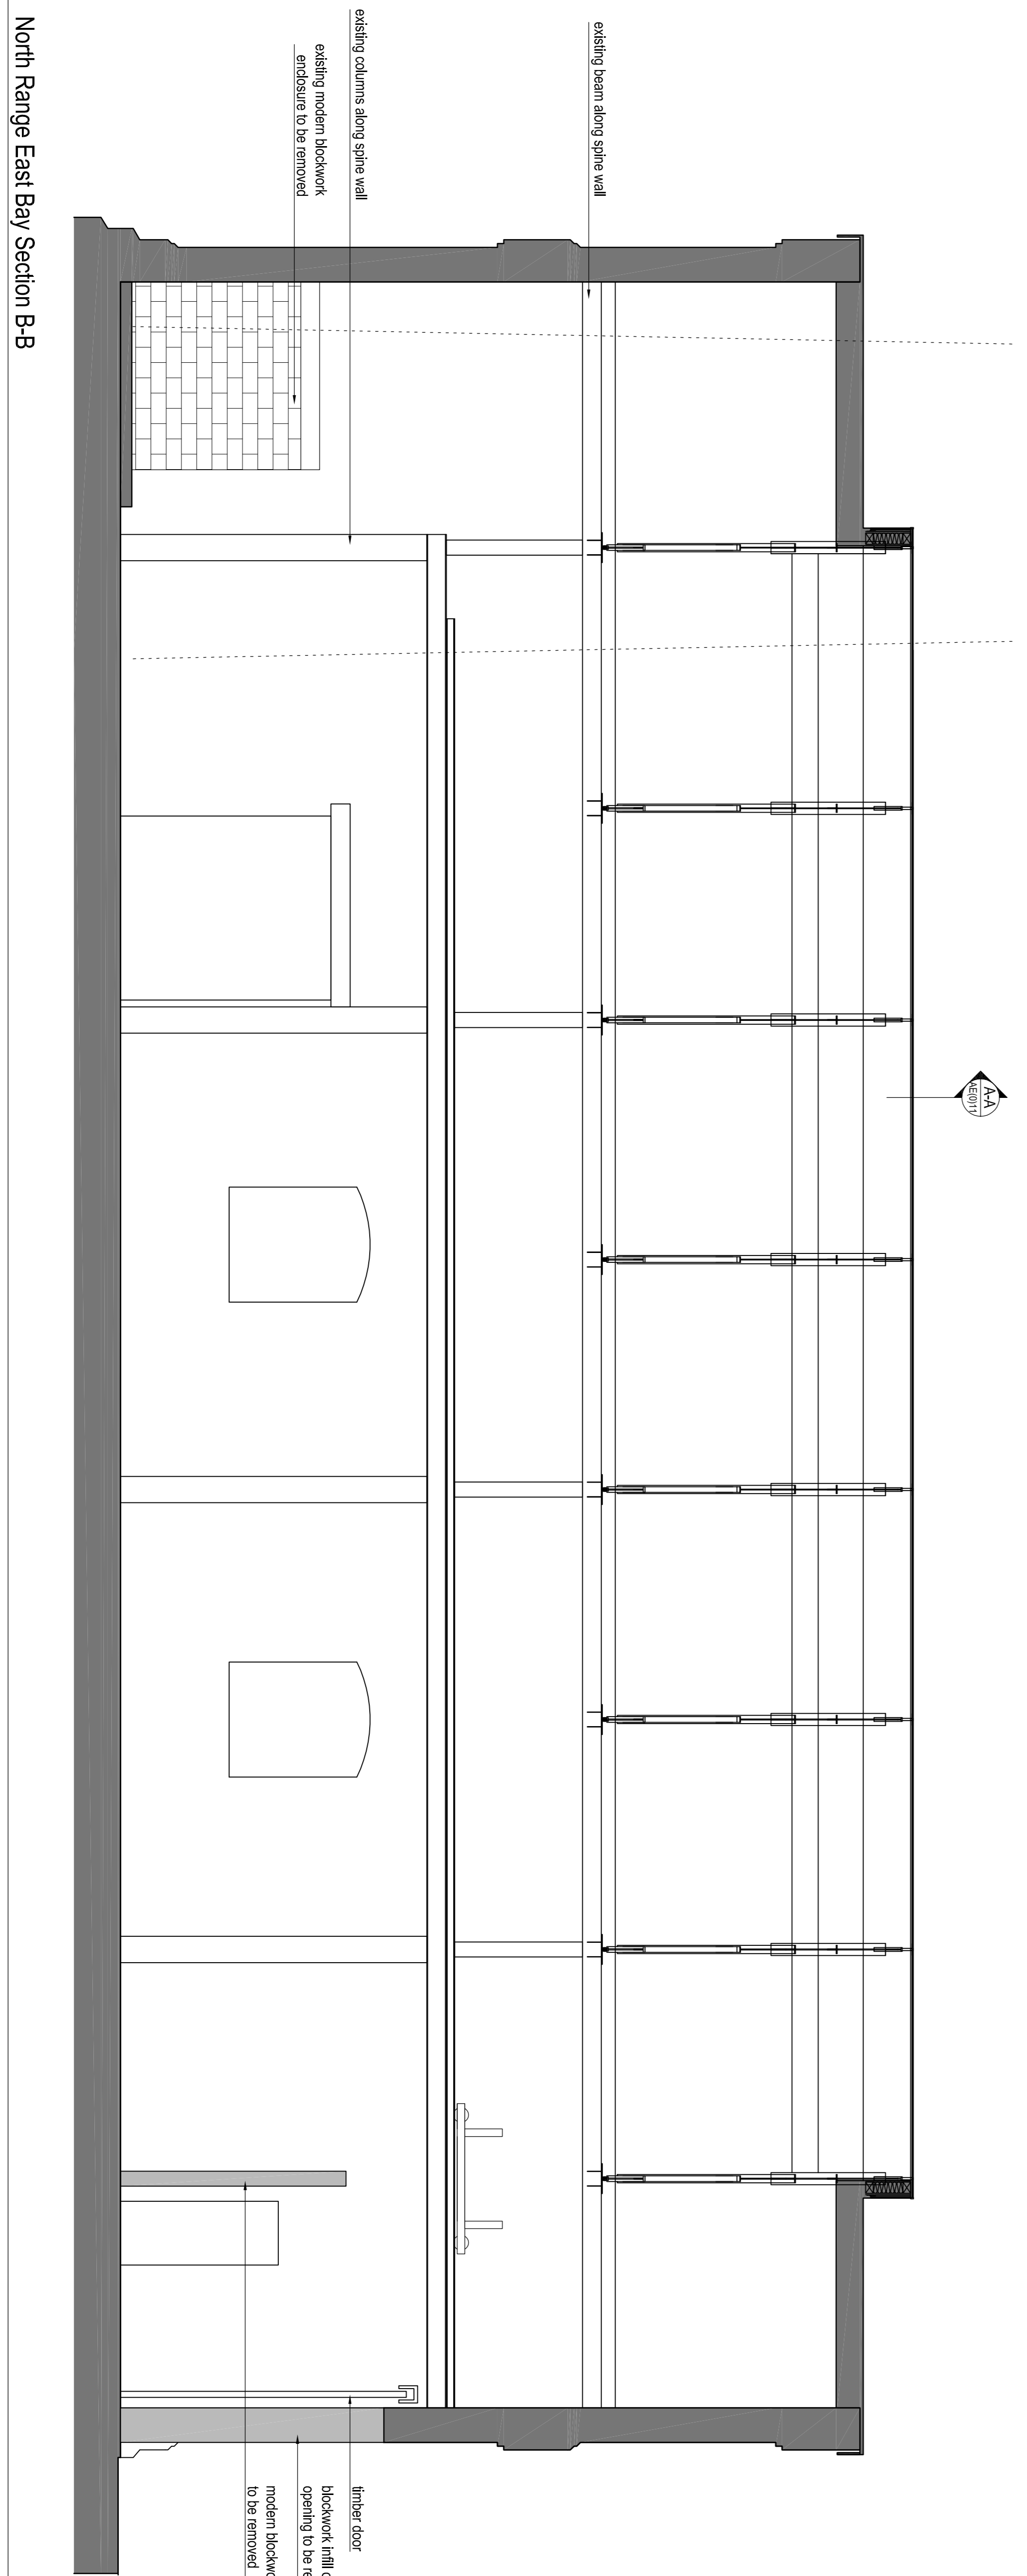

North Range East Bay Section B-B

		EW Architects	
151 Rosbury Avenue London EC1R 4AB T: +44 (0)20 7241 7200		Barry Pumphouse North Range East Bay North Range Existing Sections East Bay	
Project No. 100614	Client RF	Date 10/06/14	Scale at A3 50
Drawing No. 1899	Revision No. AG(0)11	Date 10/06/14	Scale at A4 100