


THE VALE OF
GLAMORGAN COUNCIL
TOWN AND COUNTRY PLANNING ACT 1990
APPROVED
SUBJECT TO COMPLIANCE WITH CONDITIONS (IF ANY)

Note: All dimensions to be confirmed on site

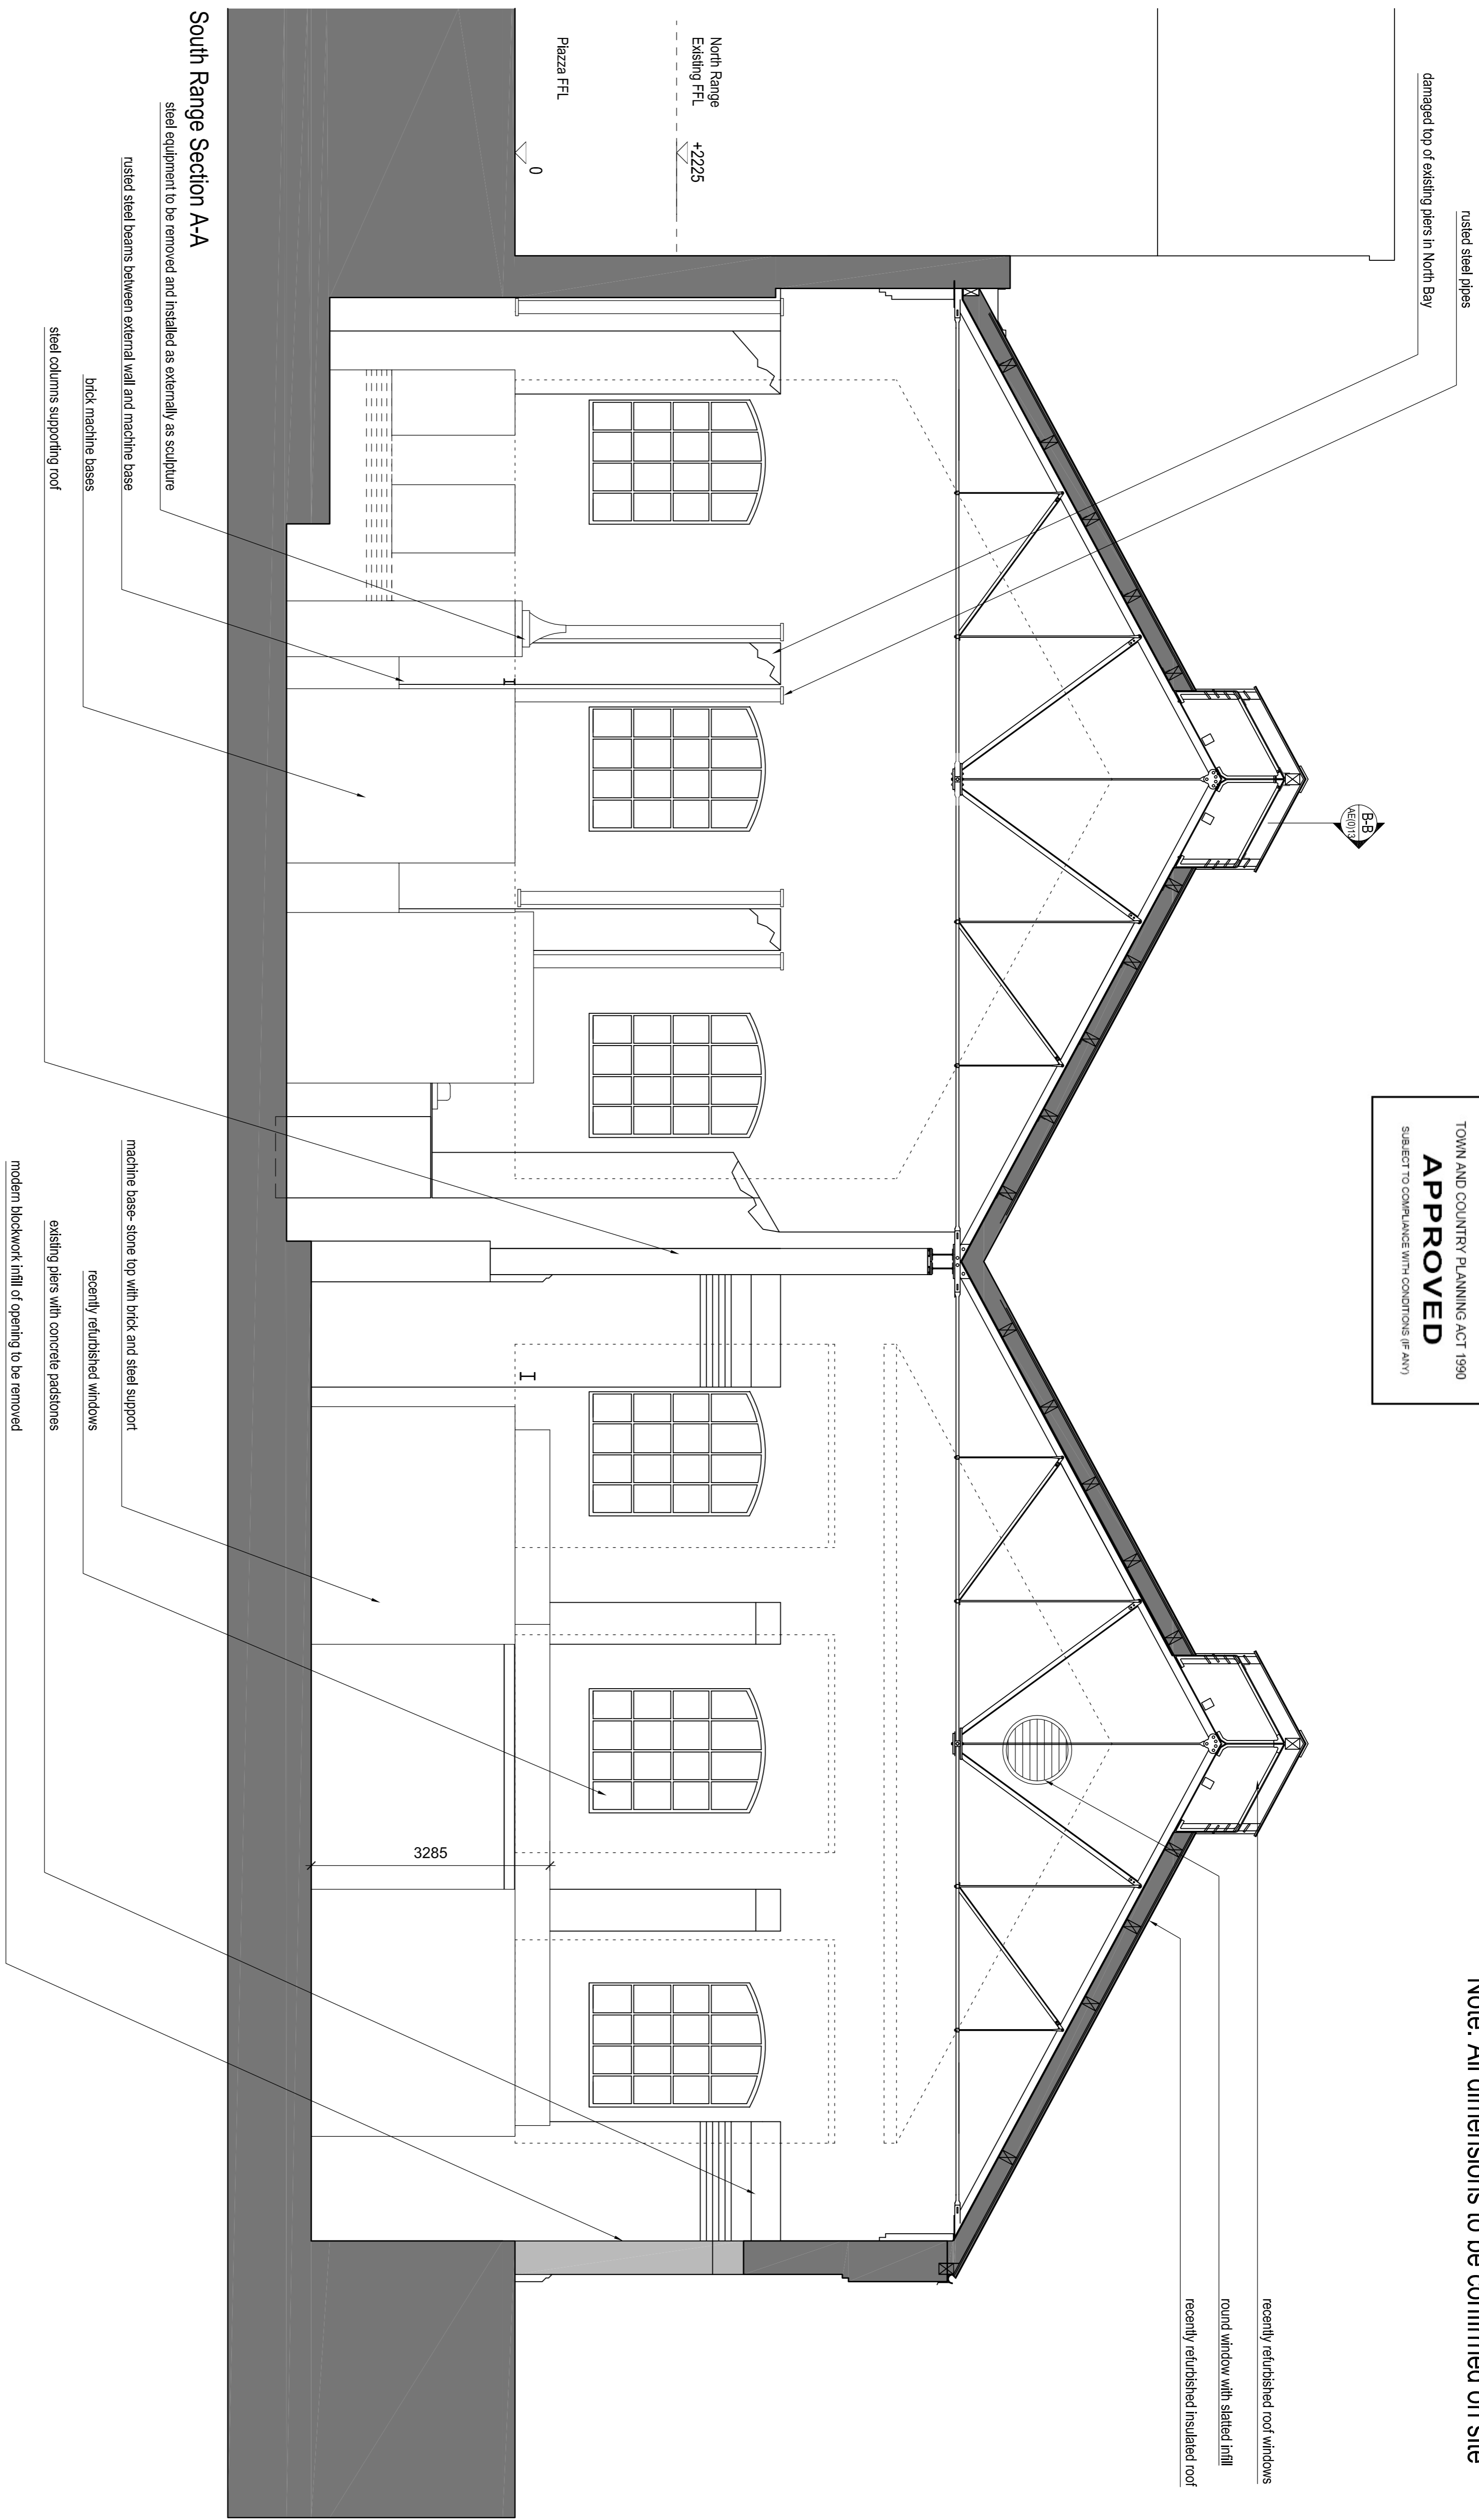

SCALE 1:50
0 0.5 1.0 1.5 2.0 2.5 3.0 3.5 4.0 4.5 5.0
m

Rev	Dim	Revision Note	By	Check

EWI TM Ellis Williams Architects		151 Roselary Avenue London EC1R 4AB T: +44 (0)20 7241 7200	
--	--	---	--

Barry Pump House South Range Existing Section AA			
Drawing No. 100614	Date 18/09/14	Scale at A1 50	Scale at A3 100
Drawing No. 1899	Client Ref. AE(0)12	Drawing No. 50	Drawing No. 100

Notes: All dimensions to be confirmed on site. This drawing should not be used for construction without permission. The drawing should not be used for construction without permission. This drawing should not be used for construction without permission.