


SCALE 1:30
 0 0.5 1.0 1.5 2.0 2.5 3.0 3.5 4.0 4.5 5.0
 m

THE VALE OF
 GLAMORGAN COUNCIL
 TOWN AND COUNTRY PLANNING ACT 1990
APPROVED
 SUBJECT TO COMPLIANCE WITH CONDITIONS (IF ANY)

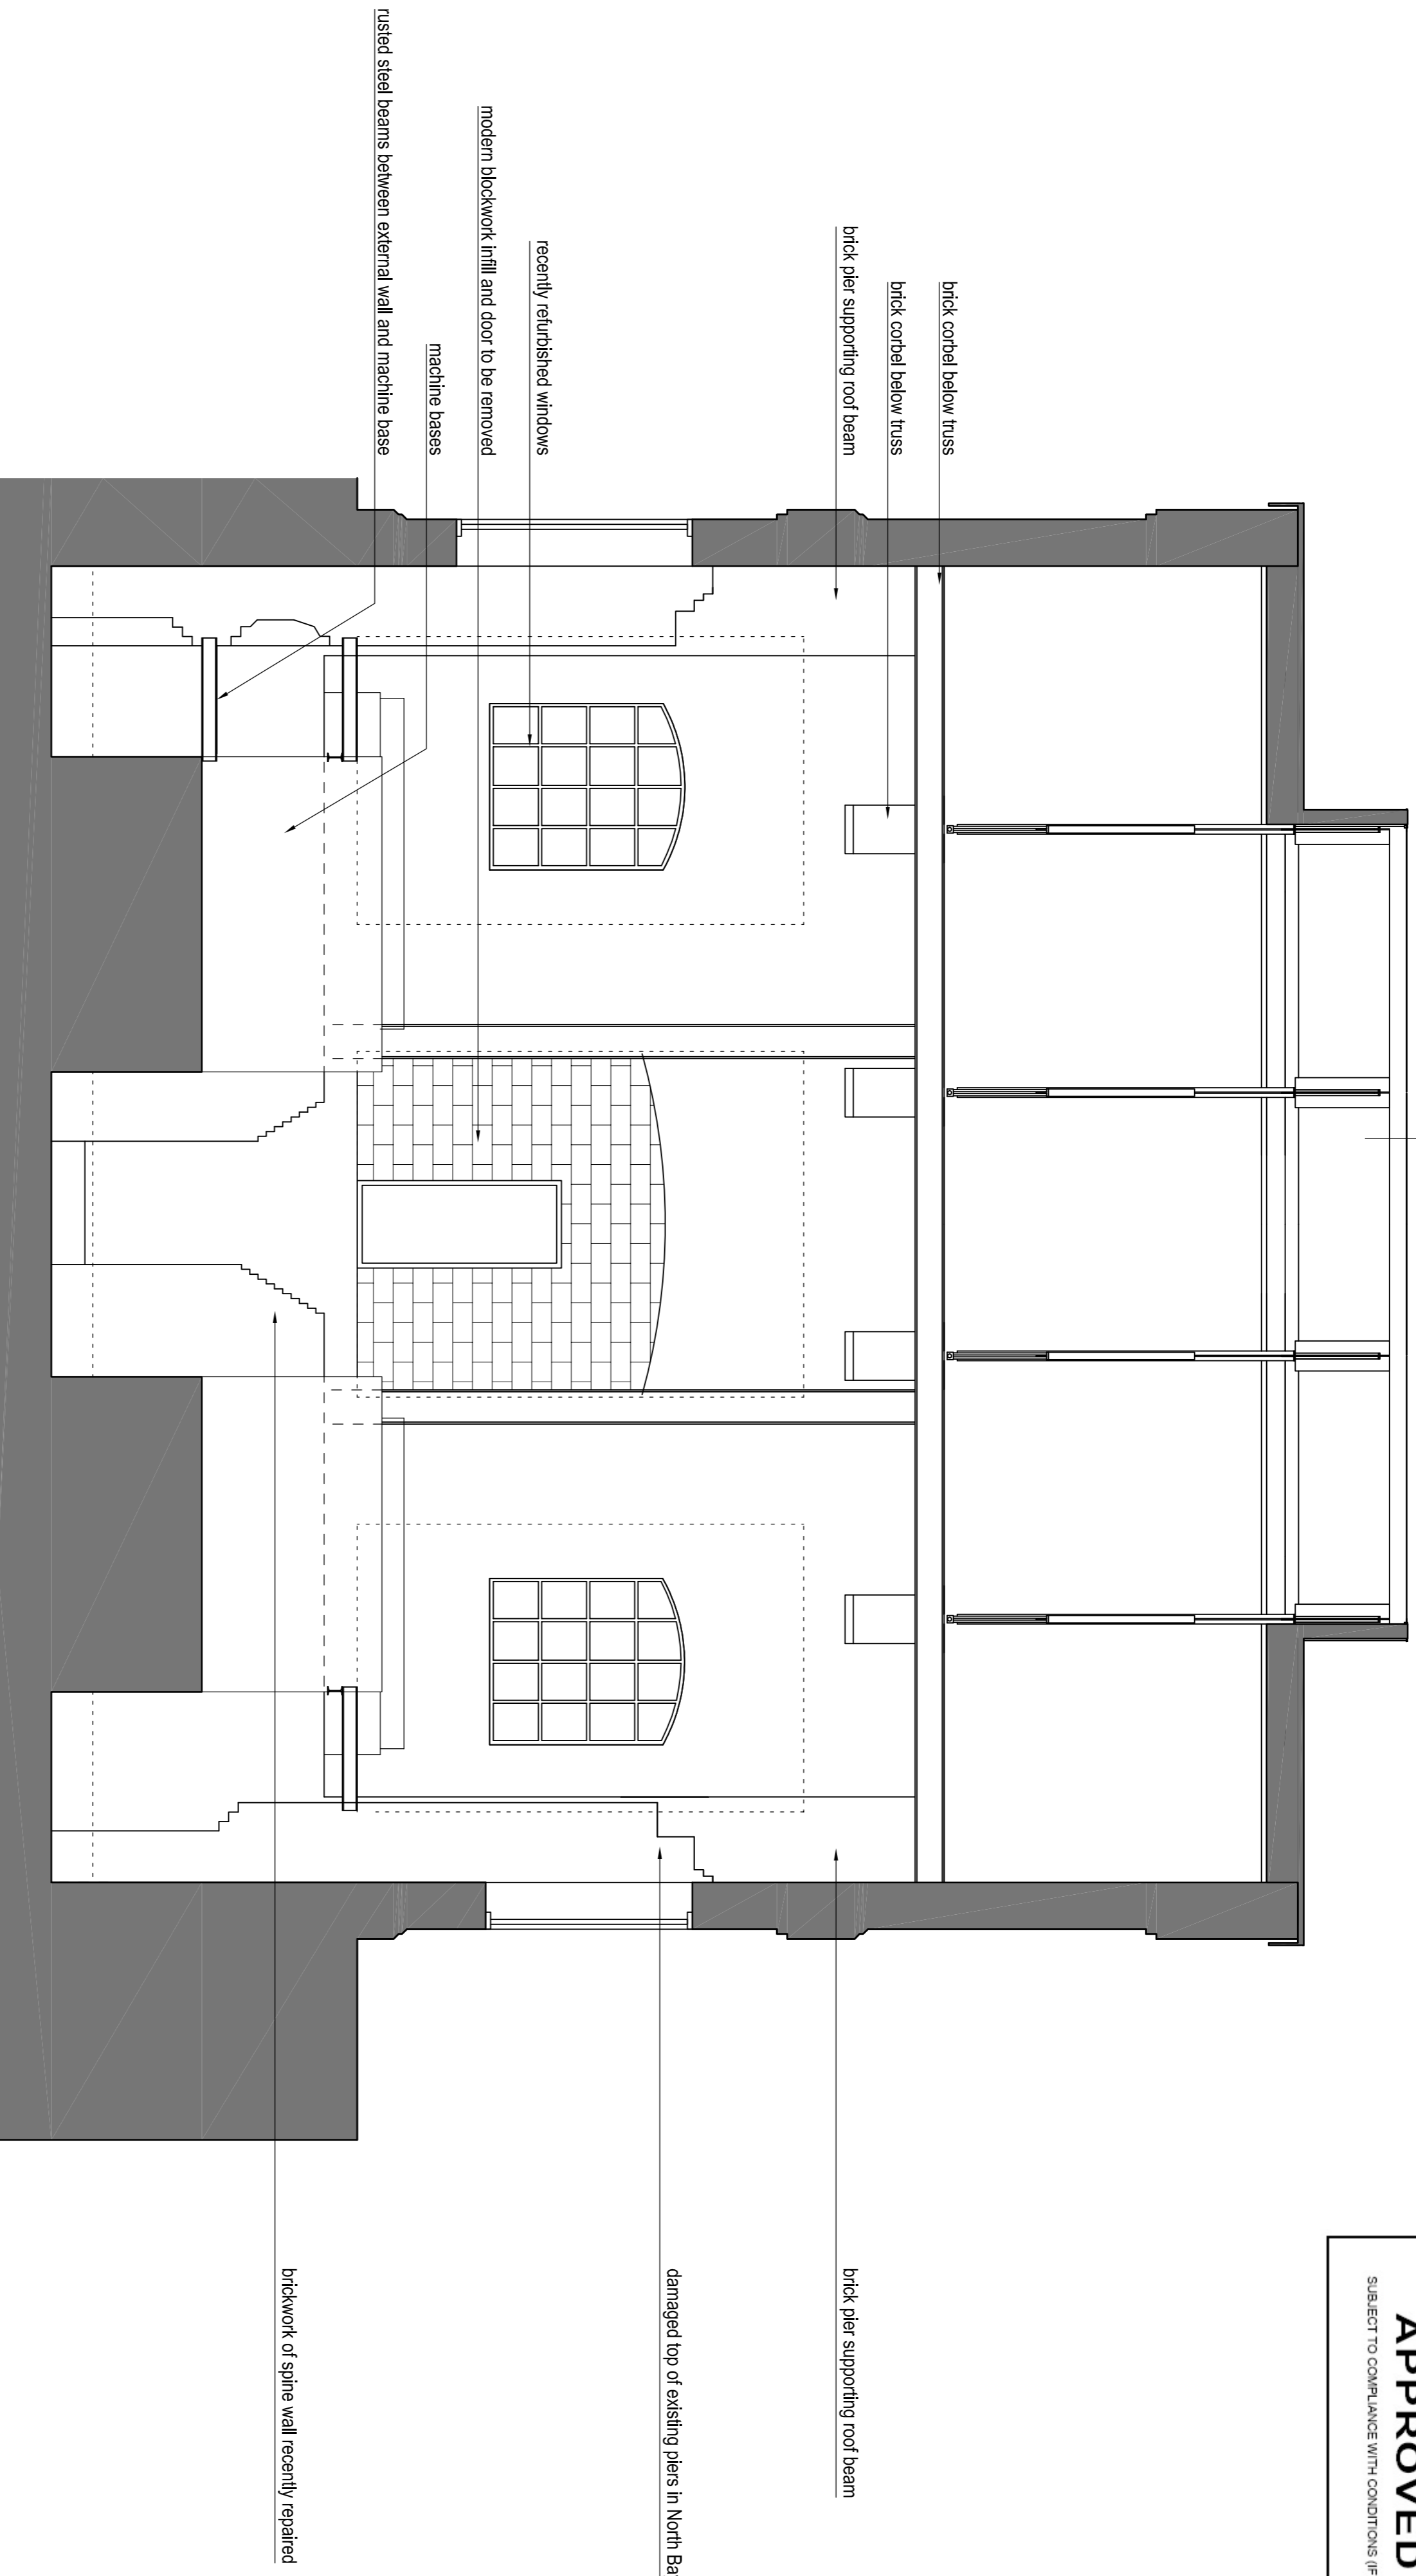


South Range Section B-B North Bay

Notes
 1. All work to be completed in accordance with the specifications.
 2. The drawings shall not be scaled. Dimensions shall be in millimetres unless specified.

North Point

Key Plan

By: [Signature] Check

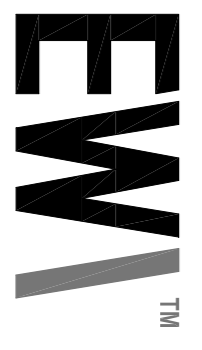

151 Roselbury Avenue
 London
 ECR 4AB
 T: +44 (0)20 7241 7200

151 Roselbury Avenue		151 Roselbury Avenue	
EWA Architects		EWA Architects	
South Range Existing Section B-B		South Range Existing Section B-B	
Drawn by	Checked by	Scale at A1	Scale at A3
1899	RF	50	100
1899		AE(0)13	