
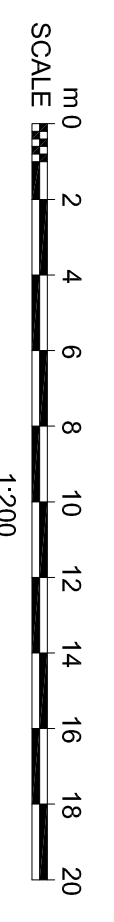




THE VALE OF GLAMORGAN COUNCIL
SUPERSEDED

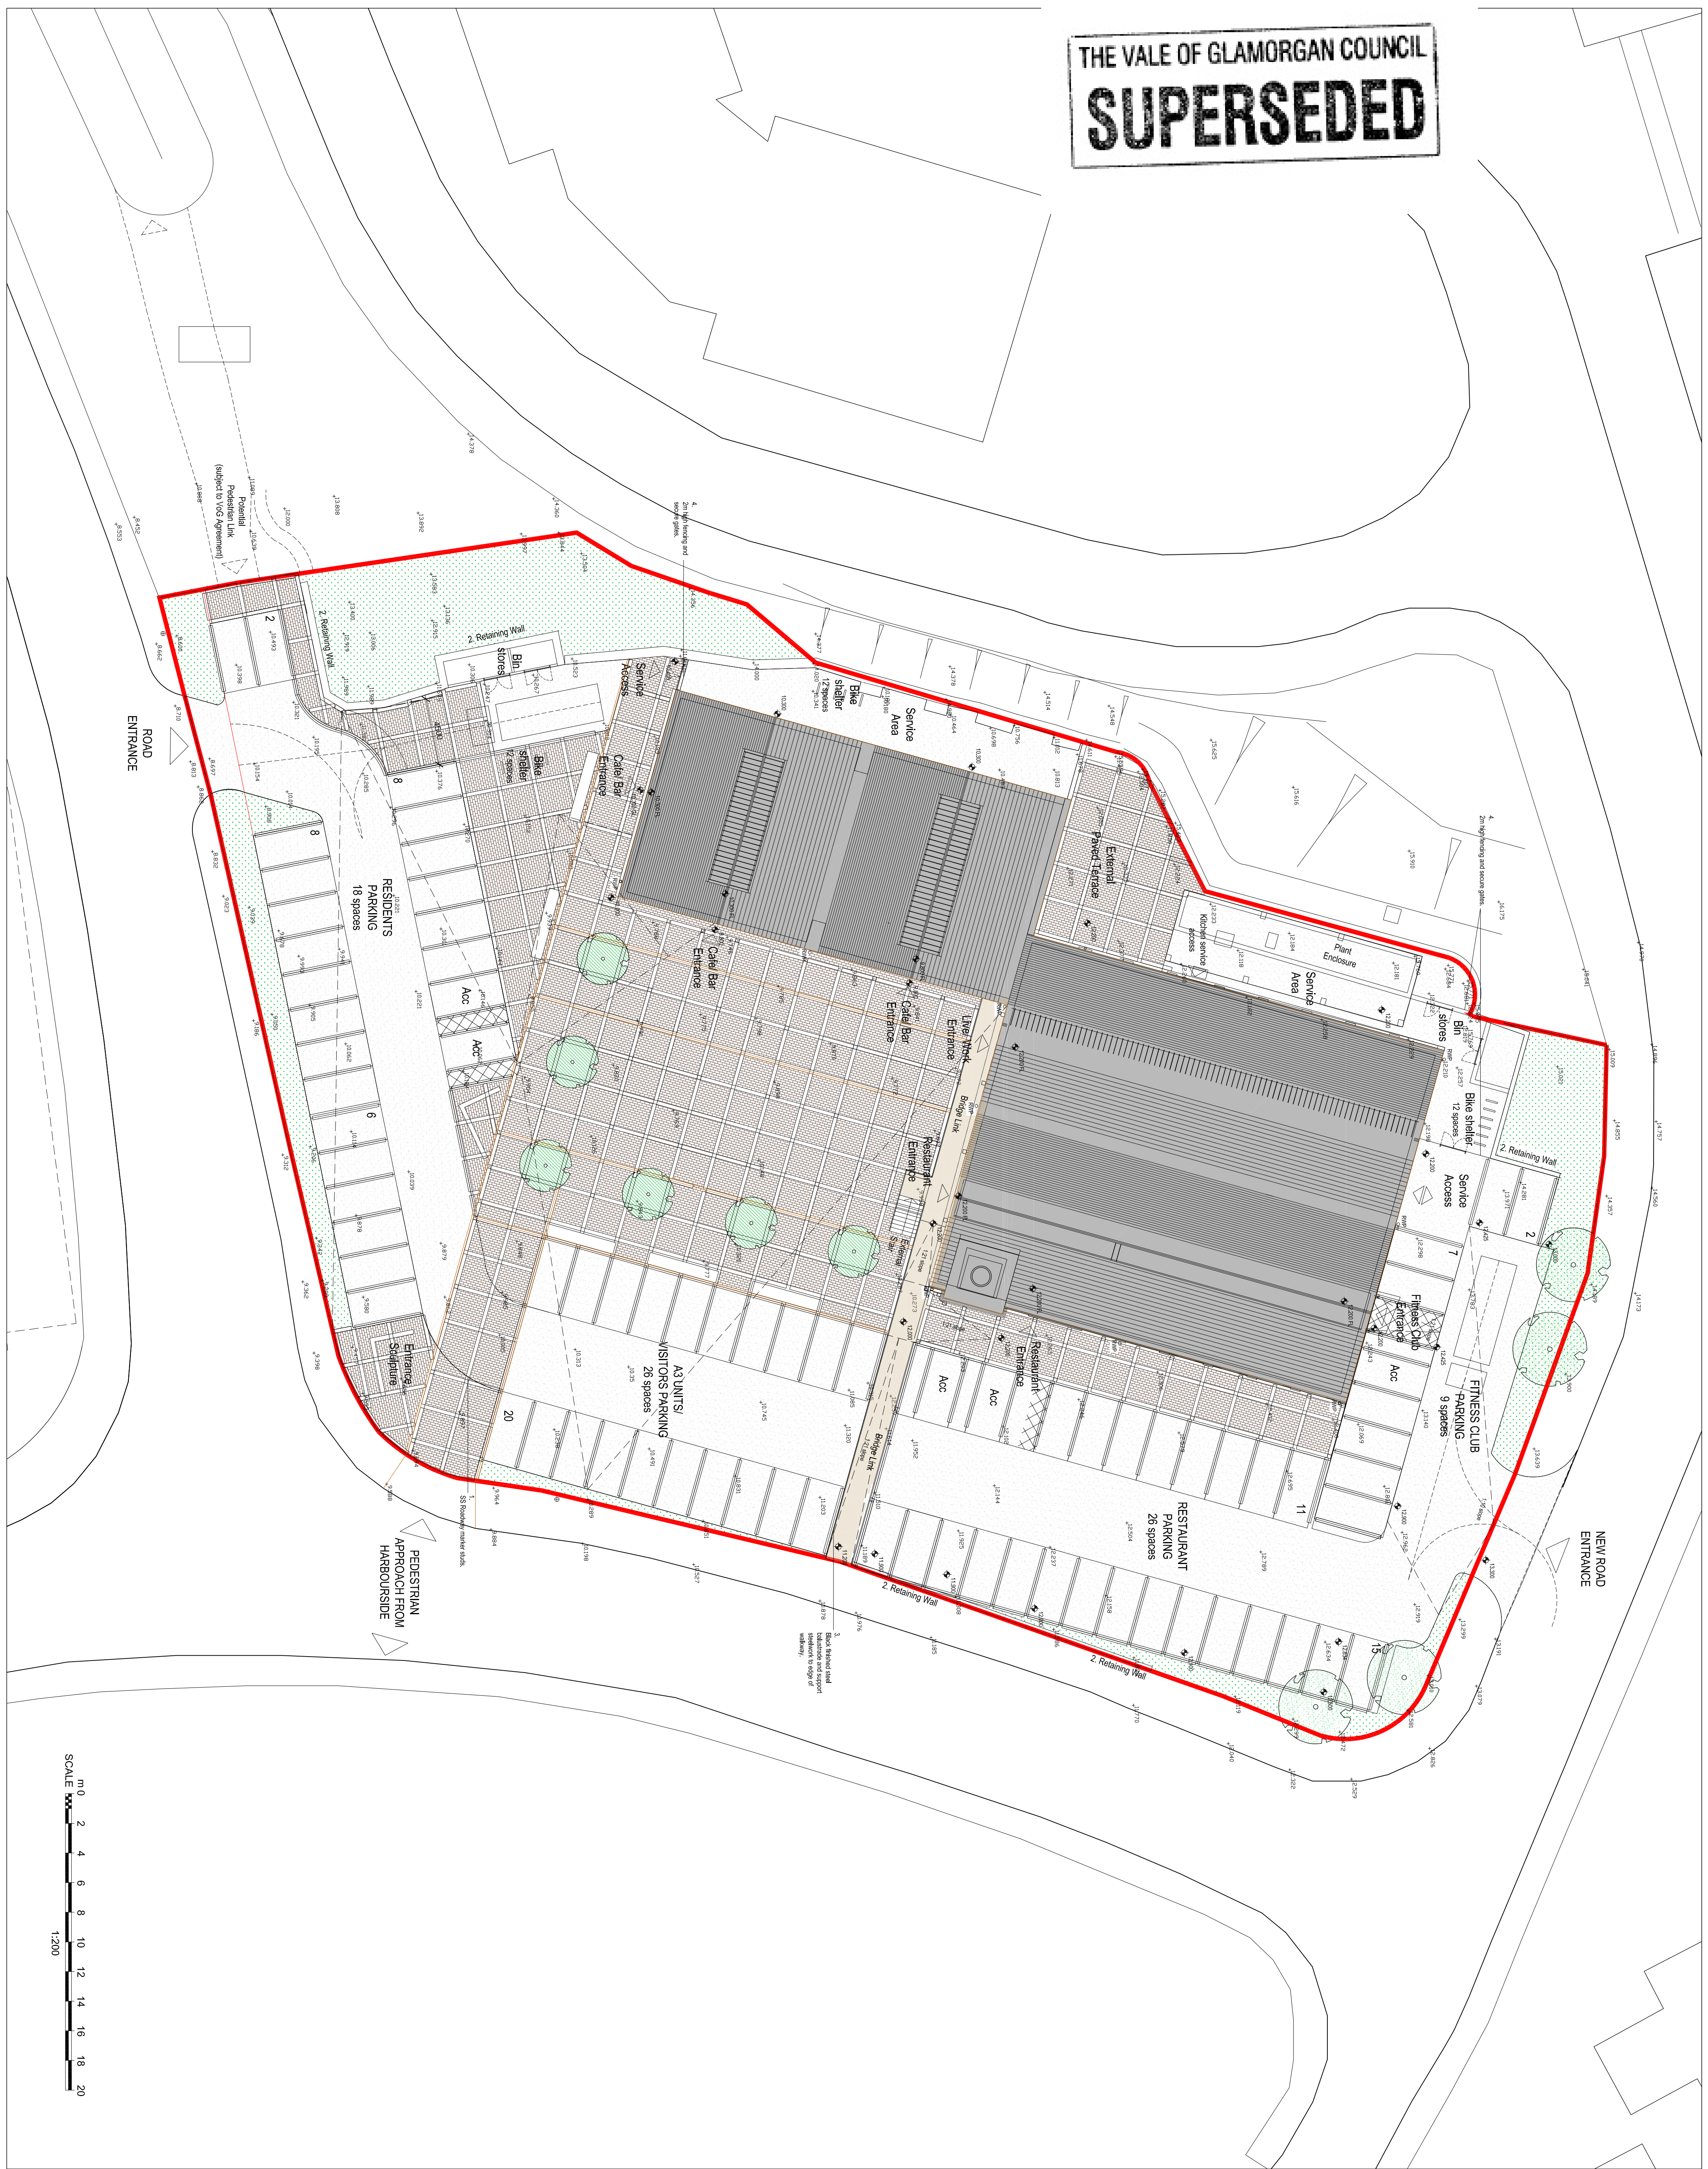

Notes
 1. All work to be completed without possession.
 2. This drawing shall not be used for construction without the written consent of the design team.
 3. The drawing shall not be used for construction without the written consent of the design team.
SURVEY INFORMATION PROVIDED BY THIRD PARTY

- KEY:**
- Site Boundary
 - Existing soft landscape grassed areas (retained)
 - Tegula paving with flush concrete kerb edges and flush LED lights at alternate intersections.
 - Railway rails set flush to paving
 - Tarmac surface parking areas on roadbase with 2m high kerbs and 150mm deep wheel stops
 - Resin bound gravel surface on suspended walkway bridge structure.
 - Stainless steel marker studs to demarcate parking spaces and roadways.
 - New retaining walls based in masonry to match old retaining wall.
 - Steel substructure to match access bridges.
 - Secure fencing: 2m high vertical metal railing with matching secure gates.

- Proposed Trees (Perimeter):**
 Hornbeam
 (Carpinus betulus / Fastigiata)
 1.5m tall tree root plants, planted in prepared pits with irrigation pipework to BS 4043.
- Proposed Trees (Plaza):**
 Hornbeam
 (Carpinus betulus / Fastigiata)
 3-4m high trees when planted.
 Keep trimmed into square planed form, above ground level once established.
 Planted in prepared tree pits with Porous resin bound gravel protective surfacing over tree pit.

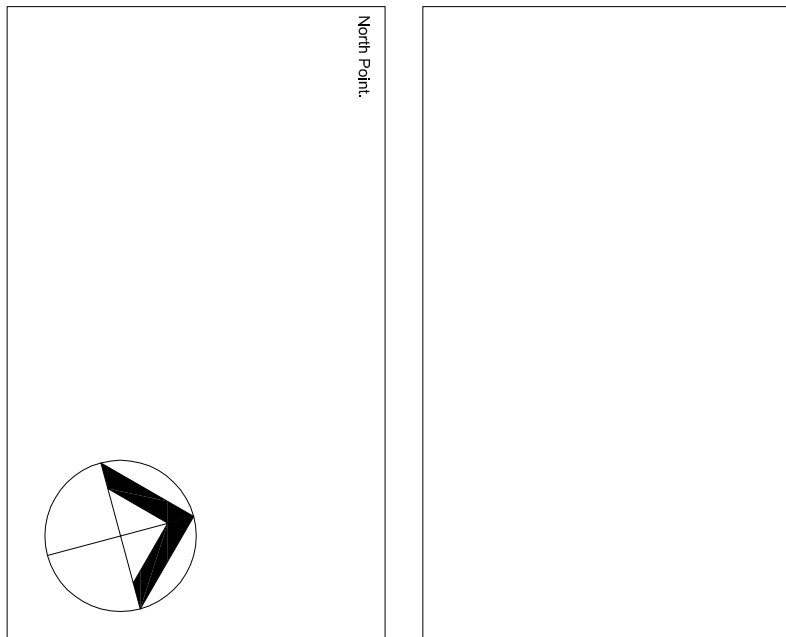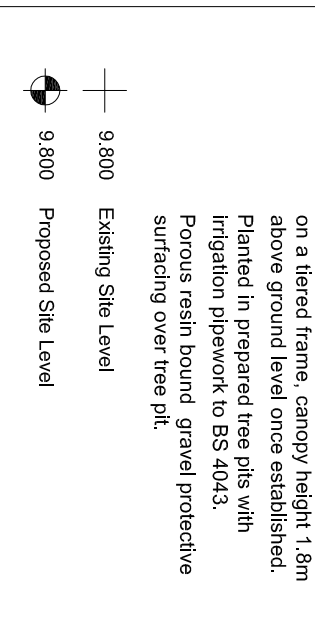

EWI™
 ElinWilliams Architects
 151 Roselary Avenue
 London
 ECR 4AB
 T: +44 (0)20 7241 7200

Barry Pump House
 PROPOSED SITE PLAN
 PLANNING
 1899 AG(0) 01 E