


THE VALE OF
GLAMORGAN COUNCIL
TOWN AND COUNTRY PLANNING ACT 1990
APPROVED
SUBJECT TO COMPLIANCE WITH CONDITIONS (IF ANY)

Note: All dimensions to be confirmed on site

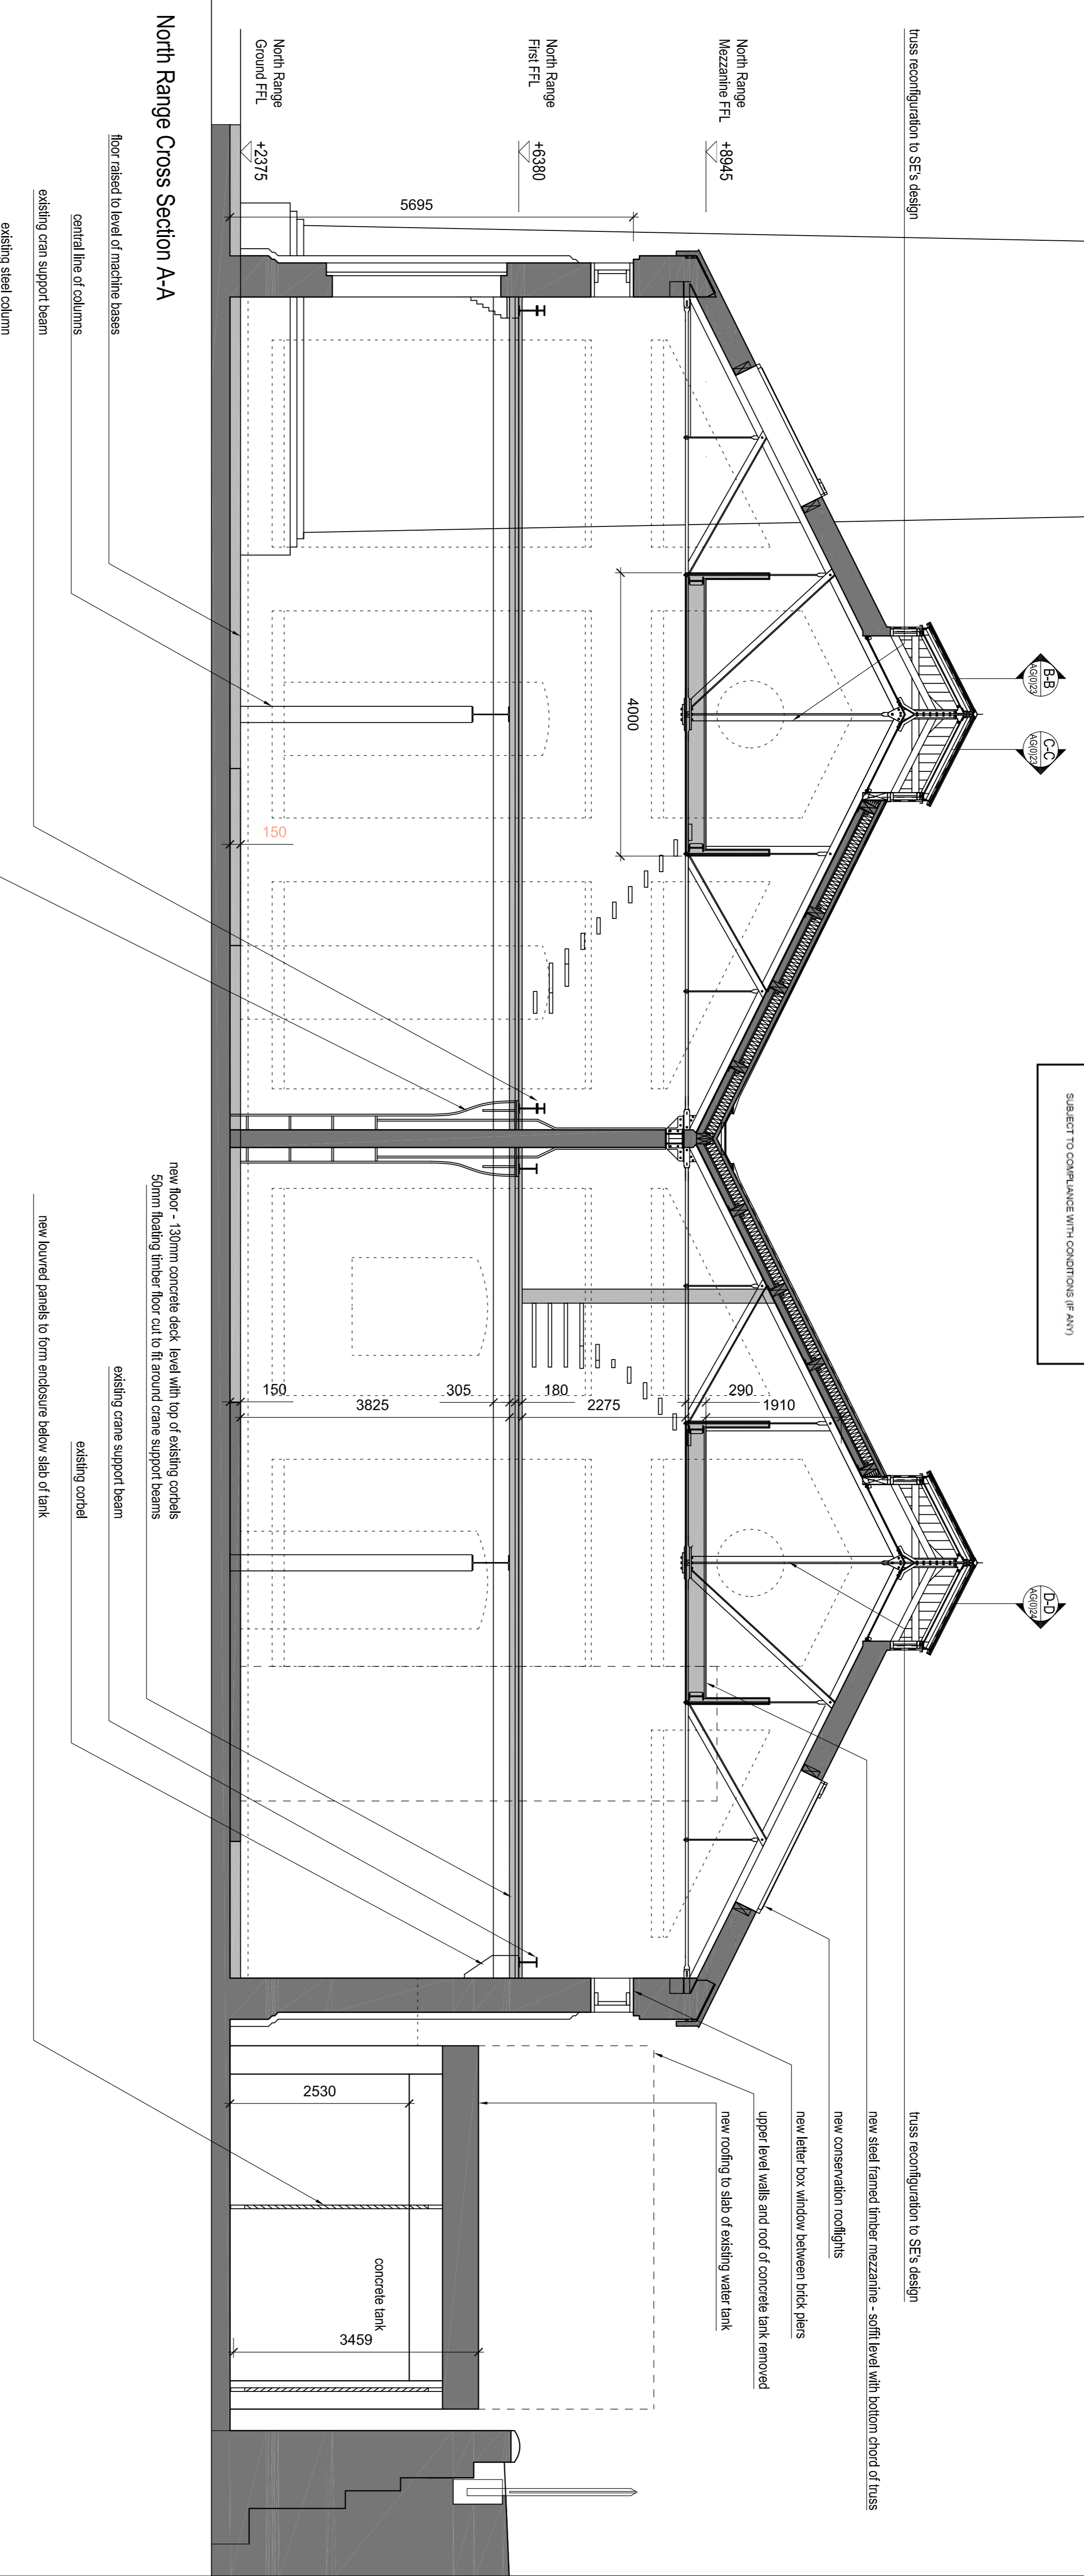

North Range Cross Section A-A



<p>1899</p>		<p>AG(0)22</p>	
<p>151 Reesbury Avenue London EC1R 4AB T: +44 (0)20 7241 7200</p>			
<p>151 Reesbury Avenue London EC1R 4AB T: +44 (0)20 7241 7200</p>			
<p>1899</p>		<p>AG(0)22</p>	